



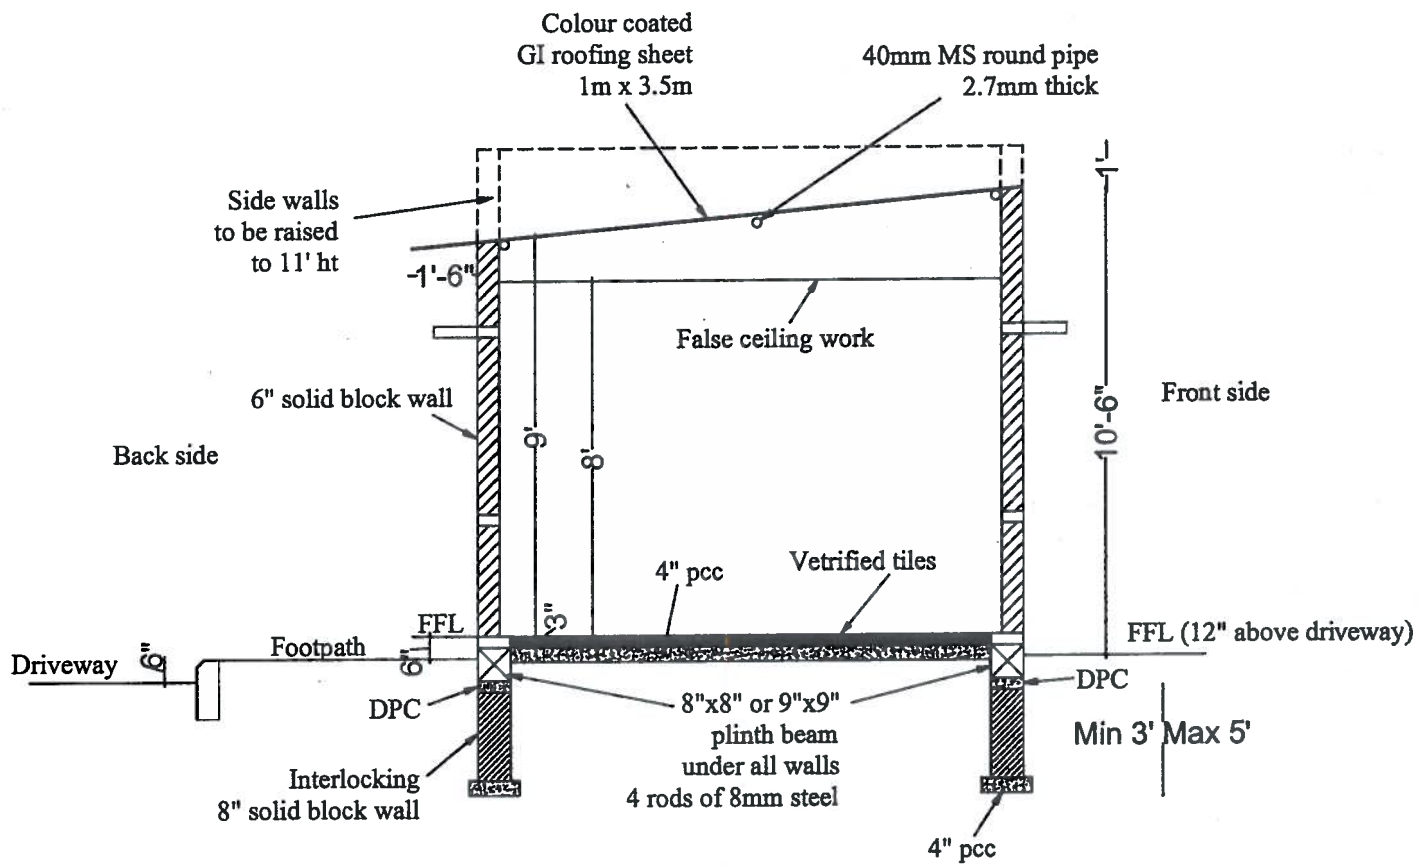

CROSS-SECTION

APPROVED BY  
20 JUL 2019  
SOHAM MODI  
MANAGING DIRECTOR

D1 - 3'-0" x 7'-0"  
D2 - 2'-6" x 7'-0"  
W - 4'-0" x 4'-0"  
V - 3'-0" x 2'-0"

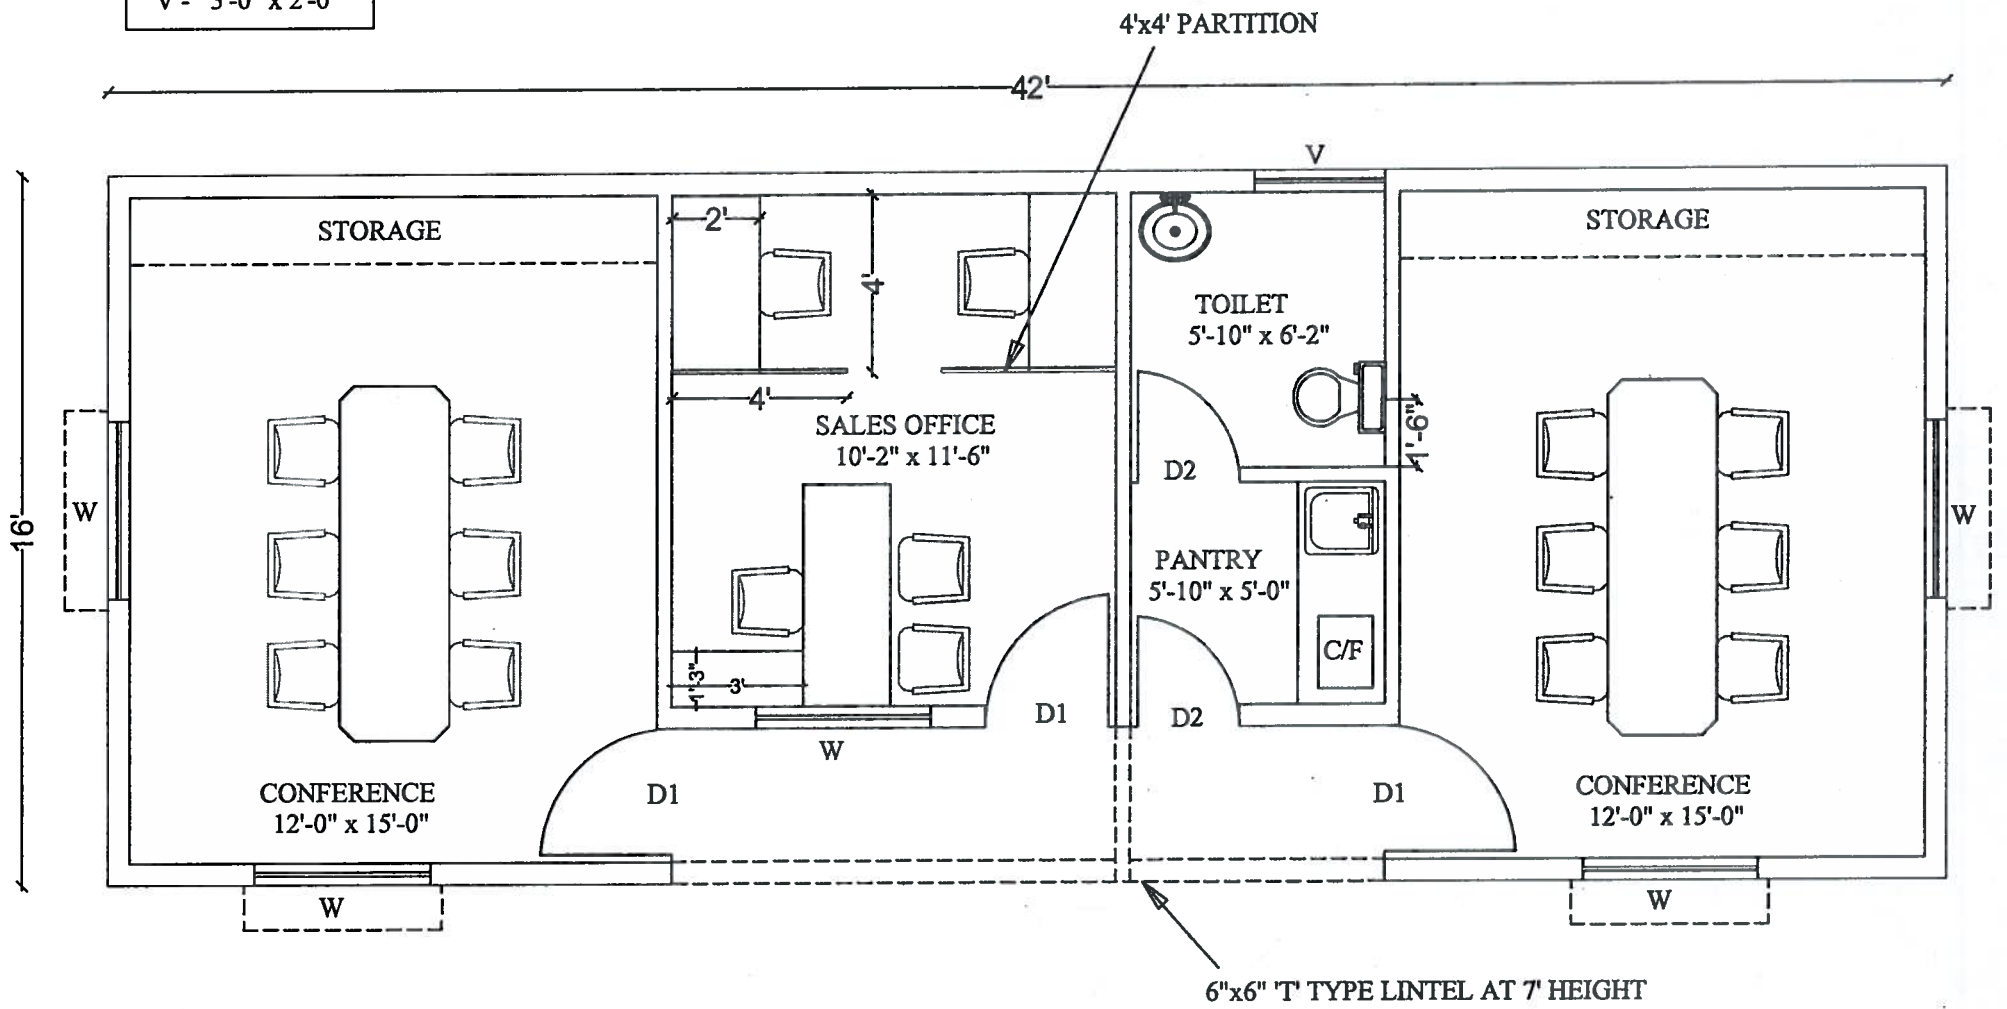

PLAN

| Description                     | Direction | Owners & Developers :                 | Date :        | 18.07.19   | Promoted by                                                      |
|---------------------------------|-----------|---------------------------------------|---------------|------------|------------------------------------------------------------------|
| STANDARD DRAWING OF SITE OFFICE |           | Modi Properties & Investment Pvt Ltd. | Prepared By : |            | Modi Properties & Investments Pvt. Ltd.<br>Phone:+91-40-66335551 |
|                                 |           | Project Name & Phase :                | Approved By : | Soham Modi |                                                                  |
|                                 |           |                                       | Scale :       | N.T.S      |                                                                  |