



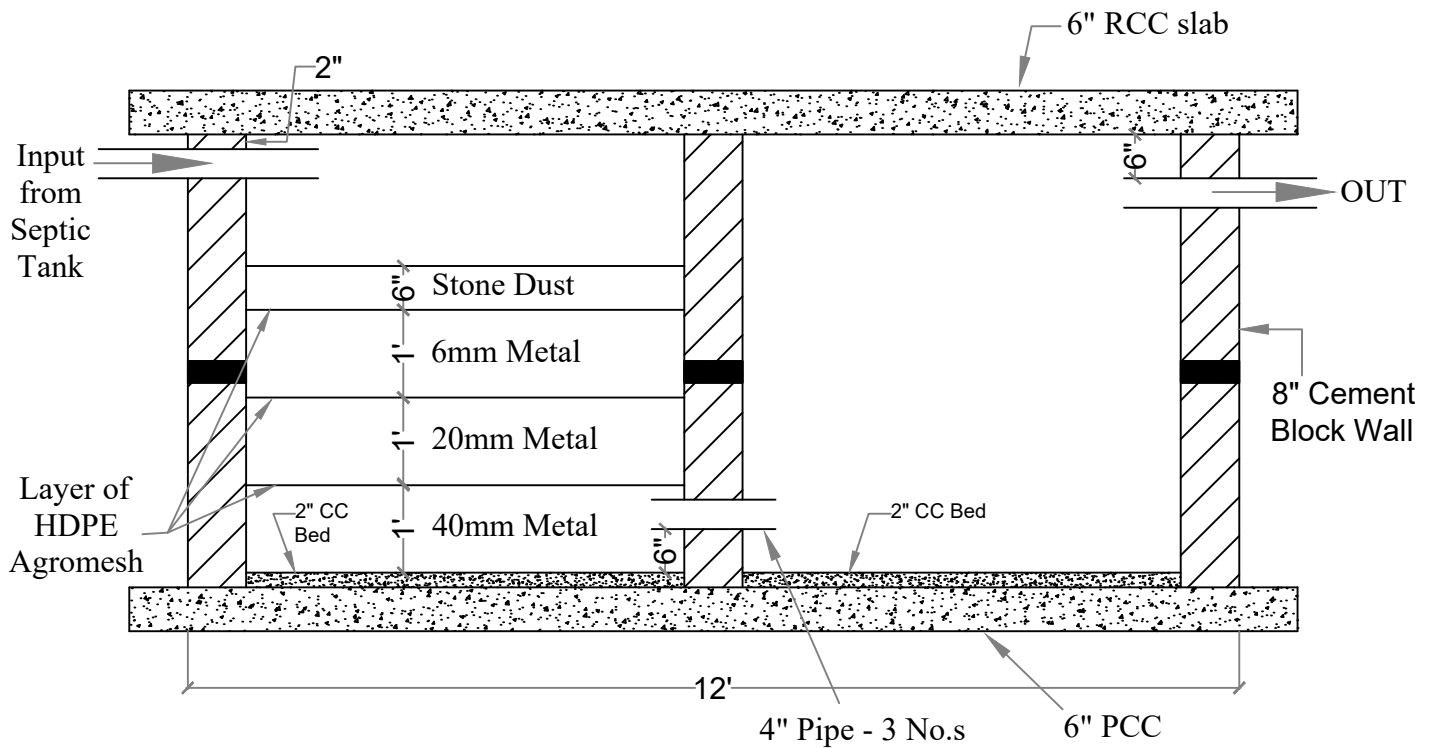

SECTION

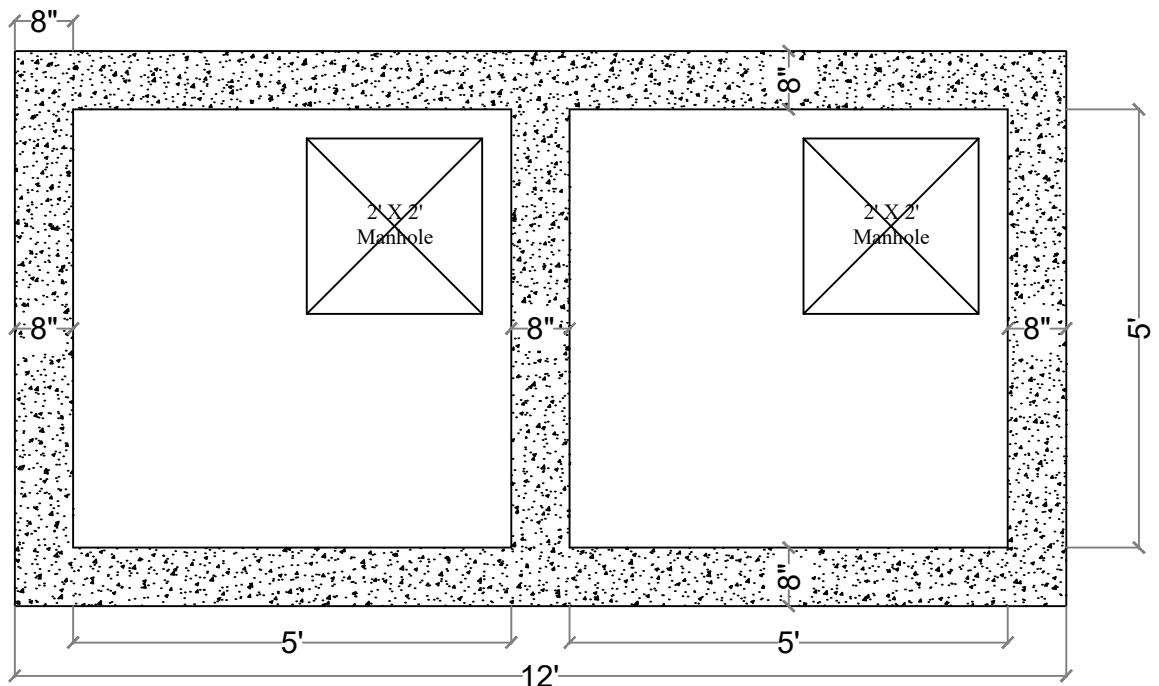

PLAN

Description	Direction	Owners & Developers :	Date :	15.10.2020	Promoted by
STANDARD DRAWING FILTRATION OF SEPTIC TANK WATER FIG. NO. 30		Modi Properties Pvt Ltd.	Prepared By :	K S Adithya	N.A
		Project Name & Phase :	Approved By :	Soham Modi	
		HO	Scale :	N.T.S	