


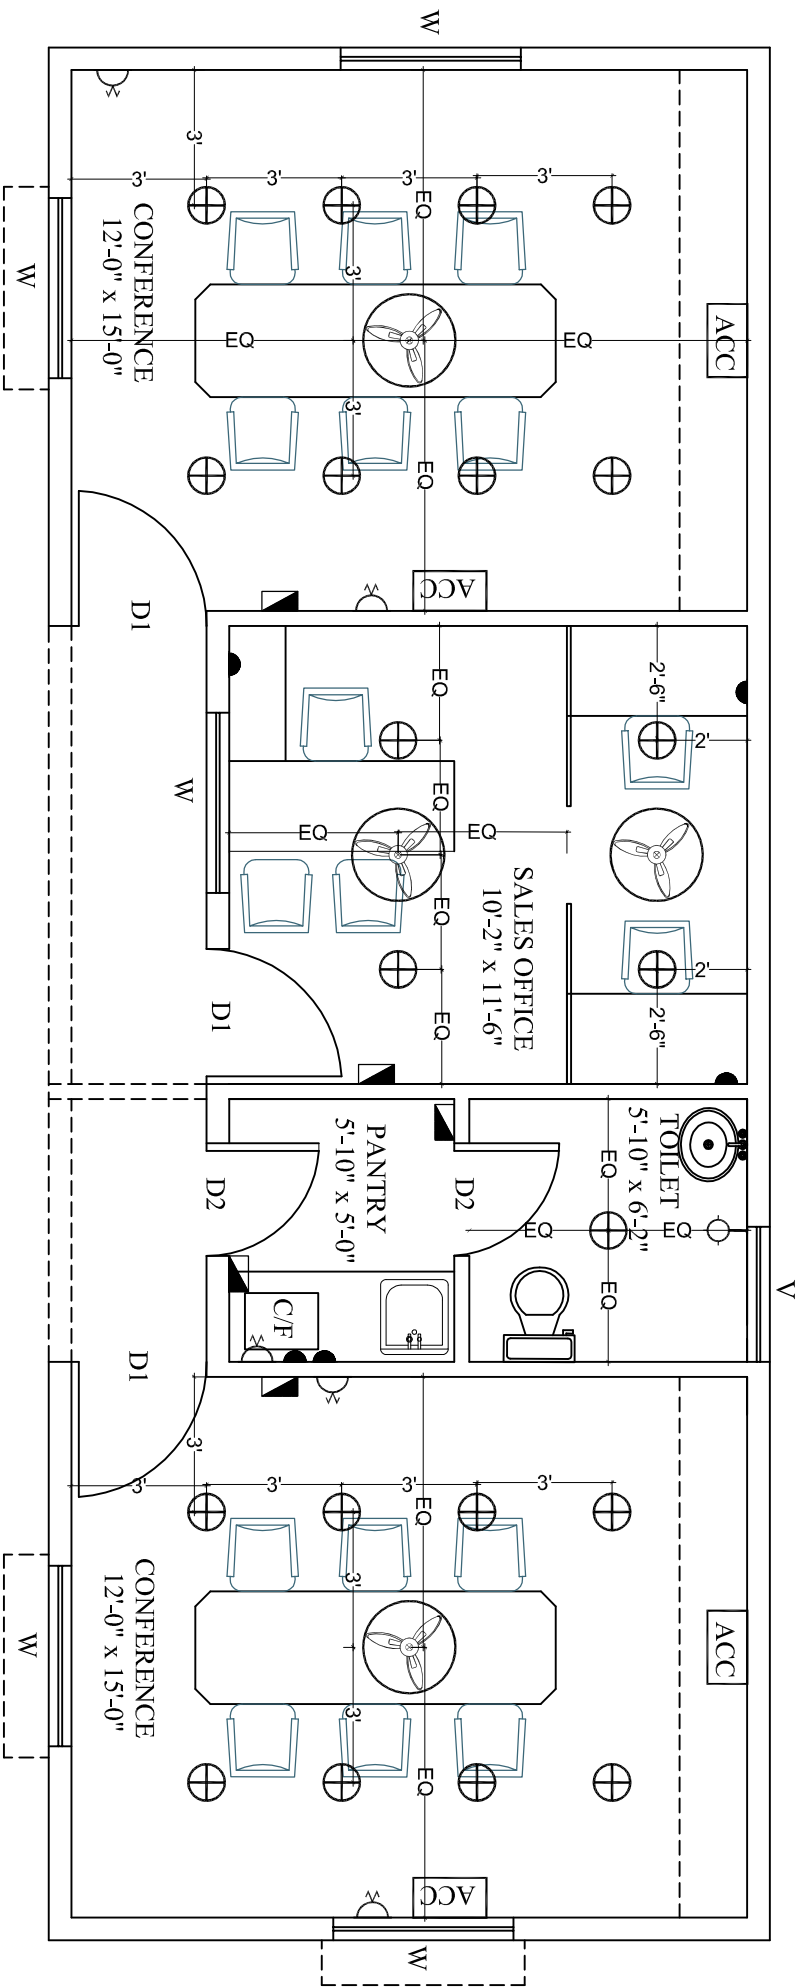

Description		Direction		Owners & Developers :		Date :		20.07.19		Promoted by	
SITE OFFICE ELECTRICAL PLAN FIG.NO.66		 N		Modi Properties & Investment Pvt Ltd.		Prepared By :				Modi Properties & Investments Pvt. Ltd. Phone:+91-40-66335551	
				Project Name & Phase :		Approved By :		Soham Modi			
						Scale :		N.T.S			