

coming  
Next week

# VISTA HOMES

Sy. No. 193 to 195, Kushaiguda, Hyderabad- 500 062.

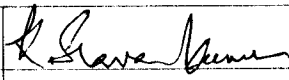
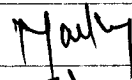
Owned & Developed by: M/s Vista Homes

Head office; 5-4-187/3&4 M G Road Secunderabad.

## Details of Additions & Alterations

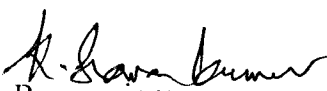
|            |                          |           |                               |
|------------|--------------------------|-----------|-------------------------------|
| Flat No    | 207                      | Block no. | '1'                           |
| Flat Area  | 950 sft.                 | Type      | Semi- deluxe/ Deluxe / Luxury |
| Buyer Name | G.Sharath Chandra        |           |                               |
| Phone No.  | 9701900146, 040-24036693 | Email     | ks chandra 13 @ gmail . com   |

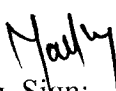
- I hereby confirm that I have given the details of the minor additions and alterations that are required in the above referred flat in the pages attached herein. Please complete the changes suggested by me. I agree to pay the charges, if any, for the additions and alterations that I have asked you to make, as per the rates suggested by you. I shall deliver all the materials that are required to be provided by me at the site on or before \_\_\_\_\_. In case I fail to deliver these items to the site by the specified date, you may complete the works in the flat as per the standard items provided by you.

|             |                                                                                     |            |                                                                                       |
|-------------|-------------------------------------------------------------------------------------|------------|---------------------------------------------------------------------------------------|
| Buyers sign |  | Engg. Sign |  |
| Date:       | 27/1/2014                                                                           | Date       | 27/1                                                                                  |

### Note:

1. Colour shades of paints may vary from batch to batch & company to company. The Builder will not take responsibility of quality of work for dark shades especially green & blue.
2. Shade / colour of natural material like marble and granite can't be guaranteed and may vary from lot to lot. Cracks like appearance in marble is a natural feature and Builder shall not be responsible for repairs or replacement.
3. Availability of bathroom or flooring tiles of the same type /colour/make can not be guaranteed and closest possible type/colour/make may be used in its place.
4. No further change shall be permitted from this day.
5. Please sign on all pages.

  
Buyers sign:

  
Engg. Sign:

  
Date:

~~Change of colours:~~

## electrical

- ① one 15 Amps socket in kitchen for chimney
- ② one 15 Amps socket for microwave in kitchen
- ③ 2 extra 5 Amps sockets in 2 bath rooms for exhaust fan

~~Change in flooring:~~

## choice of bath room tiles

Bath room tiles will decide later

utility tiles as model put  
A-103

K. S. Kumar  
Buyers sign:

Maurya  
Engg. Sign:

Date: 27/1/14

~~Changes in electrical points. (mark on plan)~~

Plitchen

modular Plitchen

~~Choice of Bathroom tiles, CP fittings & Sanitary ware:~~

Extra

① want 2 lofts in 2 Bed rooms.

Buyers sign:

K. Ganesan Kumar

Engg. Sign:

M. Jeyaraj

Date:

22/11

~~Changes in kitchen platform (mark on plan)~~

Gloursy

will decide later

~~Other Changes:~~

changes in flooring

same as model flat A-701

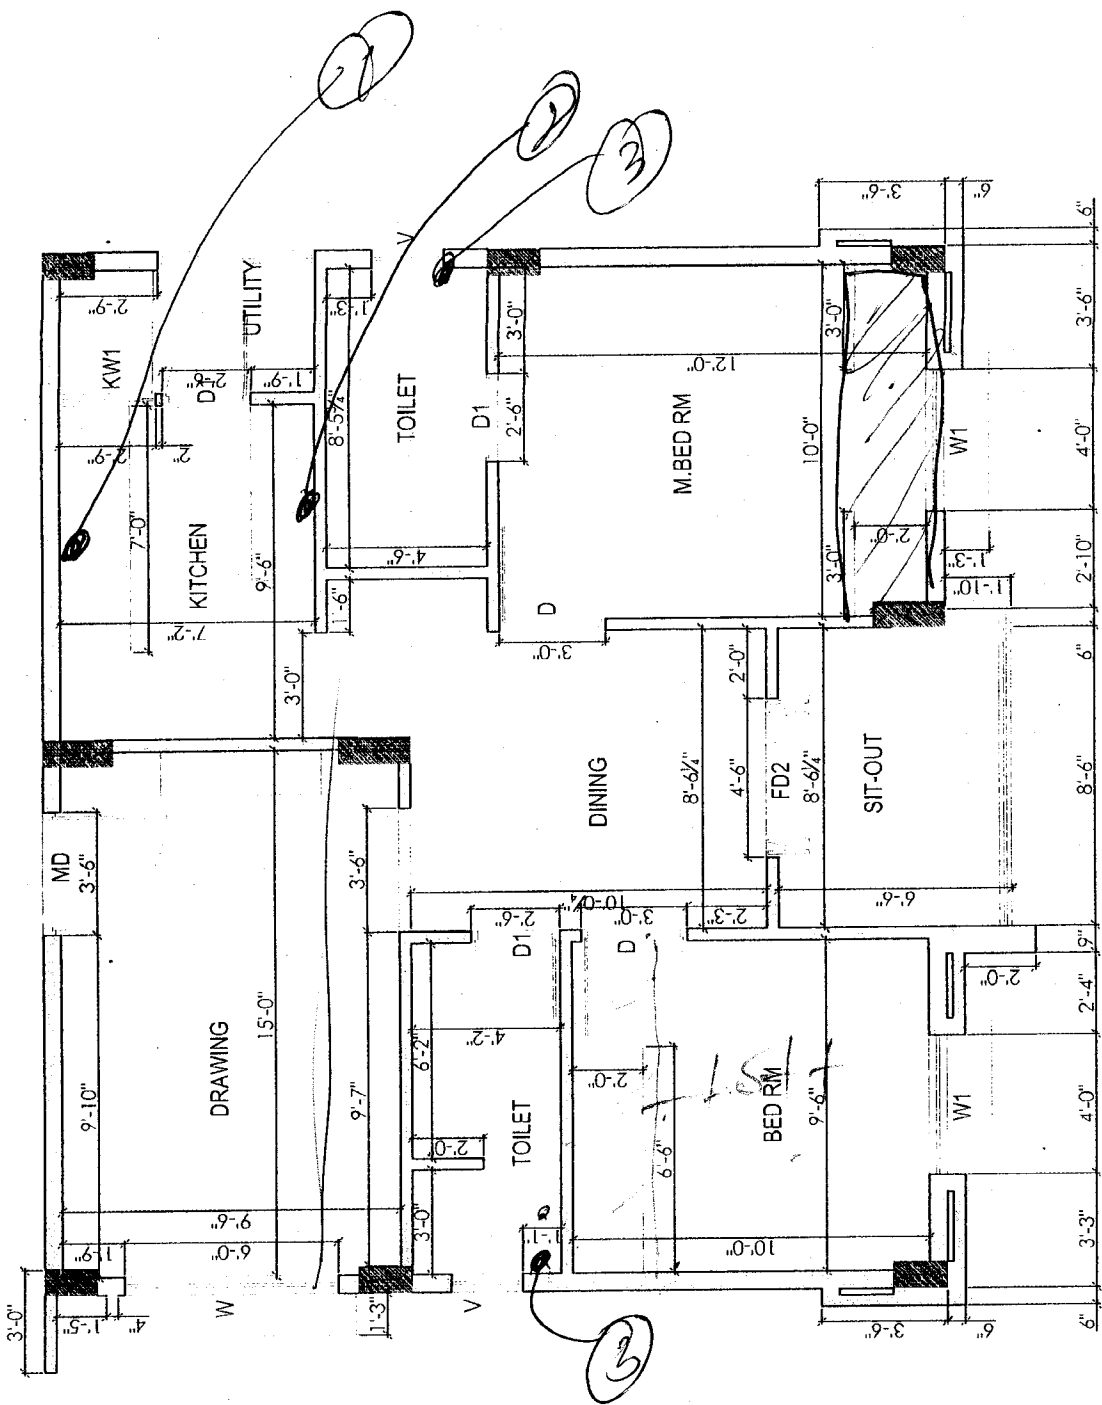
  
Buyers sign:

Engg. Sign:



Date:

27/11

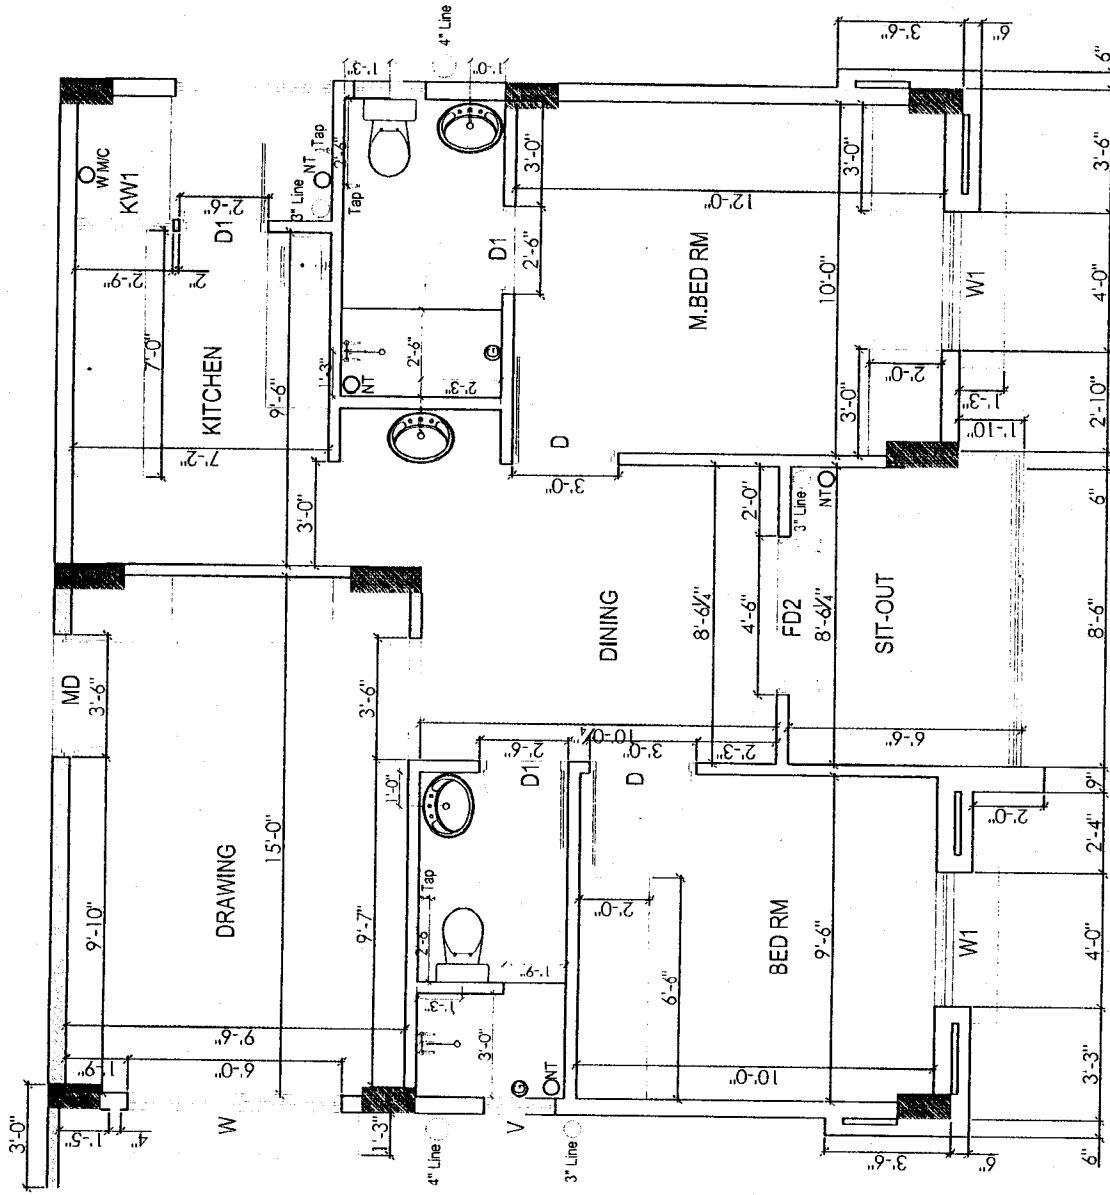


second copy and specify  
dates

K. Ganan Kumar

May

| Description              |  | Direction | Owners & Developers :                 | Date :        | Promoted by            |
|--------------------------|--|-----------|---------------------------------------|---------------|------------------------|
| WORKING PLAN OF TYPE - D |  |           | Modi Properties & Investment Pvt Ltd. | Prepared By : | Modi Properties &      |
|                          |  |           | Project Name & Phase :                | Approved By : | Investments Pvt. Ltd.  |
|                          |  |           | Vista Homes                           | Scale :       | Phone: +91-40-66335551 |
|                          |  |           |                                       |               | N.T.S                  |



K. Shaver Kumar

Myelby

| Description                  |  | Direction                                                                                  | Owners & Developers :                 | Date :        | 28.08.13   | Promoted by            |
|------------------------------|--|--------------------------------------------------------------------------------------------|---------------------------------------|---------------|------------|------------------------|
| BATHROOM DETAILS OF TYPE - D |  | <br>N | Modi Properties & Investment Pvt Ltd. | Prepared By : | Nagalaxmi  | Modi Properties &      |
|                              |  |                                                                                            | Project Name & Phase :                | Approved By : | Soham Modi | Investments Pvt. Ltd.  |
|                              |  |                                                                                            | Vista Homes                           | Scale :       | N.T.S      | Phone: +91-40-66335351 |
|                              |  |                                                                                            |                                       |               |            |                        |