

VISTA HOMES

Sy. No. 193 to 195, Kushaiguda, Hyderabad- 500 062.

Owned & Developed by: M/s Vista Homes



Head office: 5-4-187/3&4 M G Road Secunderabad.

Coming on
12/12/13

Details of Additions & Alterations

Flat No	009	Block no.	'I' ✓
Flat Area	1220 sft.	Type	Semi- deluxe/ Deluxe / Luxury
Buyer Name	V.Venkataramana		
Phone No.	8297294455/9642804455	Email	V.V. ramana@gmail.com

I hereby confirm that I have given the details of the minor additions and alterations that are required in the above referred flat in the pages attached herein. Please complete the changes suggested by me. I agree to pay the charges, if any, for the additions and alterations that I have asked you to make, as per the rates suggested by you. I shall deliver all the materials that are required to be provided by me at the site on or before _____. In case I fail to deliver these items to the site by the specified date, you may complete the works in the flat as per the standard items provided by you.

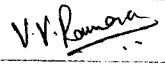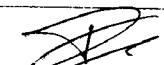Buyers sign		Engg. Sign	
Date:	14 Dec 2013	Date	14/12/13

Note:

1. Colour shades of paints may vary from batch to batch & company to company. The Builder will not take responsibility of quality of work for dark shades especially green & blue.
2. Shade / colour of natural material like marble and granite can't be guaranteed and may vary from lot to lot. Cracks like appearance in marble is a natural feature and Builder shall not be responsible for repairs or replacement.
3. Availability of bathroom or flooring tiles of the same type /colour/make can not be guaranteed and closest possible type/colour/make may be used in its place.
4. No further change shall be permitted from this day.
5. Please sign on all pages.


Buyers sign:


Engg. Sign:

14/12/13
Date:

Choice of colours:

- ① Hushed Hue (7771) Hall dining kitchen
- ② Fairy tale (7251) Bed rooms all

Changes in flooring:

Same as model flat A-101

V.V. Rana
Buyers sign:


Engg. Sign:


14/12/13
Date:

Changes in electrical points: (mark on plan)

- ① one 15 amps socket for microwave
- ② one 15 amps socket for chimney
- ③ shifting of TV point from North wall to East wall
- ④ shift the electrical 1-kV electrical point from bottom to junction box on top
- ⑤ one electrical point in dining area above sink
- ⑥ one extra fan point in sit out

Choice of Bathroom tiles, CP fittings & Sanitary ware:

- ① Bath room ^{tiles} same as model flat A-101
- ② Utility tiles same as model flat A-103

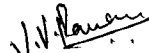
Buyers sign:


Engg. Sign:

14/12/13
Date:

Changes in kitchen platform: (mark on plan)

modular kitchen

Other Changes:

want an extra door frame in Kitchen entrance

~~change in the movement of the
sink from south west to
north east corner~~

~~Note: Make all above changes
only in no problem for modular
kitchen~~

no lappam to be applied to ceiling
of Hall Dining & Master bed room

19/12/13

V.V. De

V.V. De

V.V. De


24/23/12/13

V.V. Ramana
Buyers sign:


Engg. Sign:

14/12/13
Date:

I-009

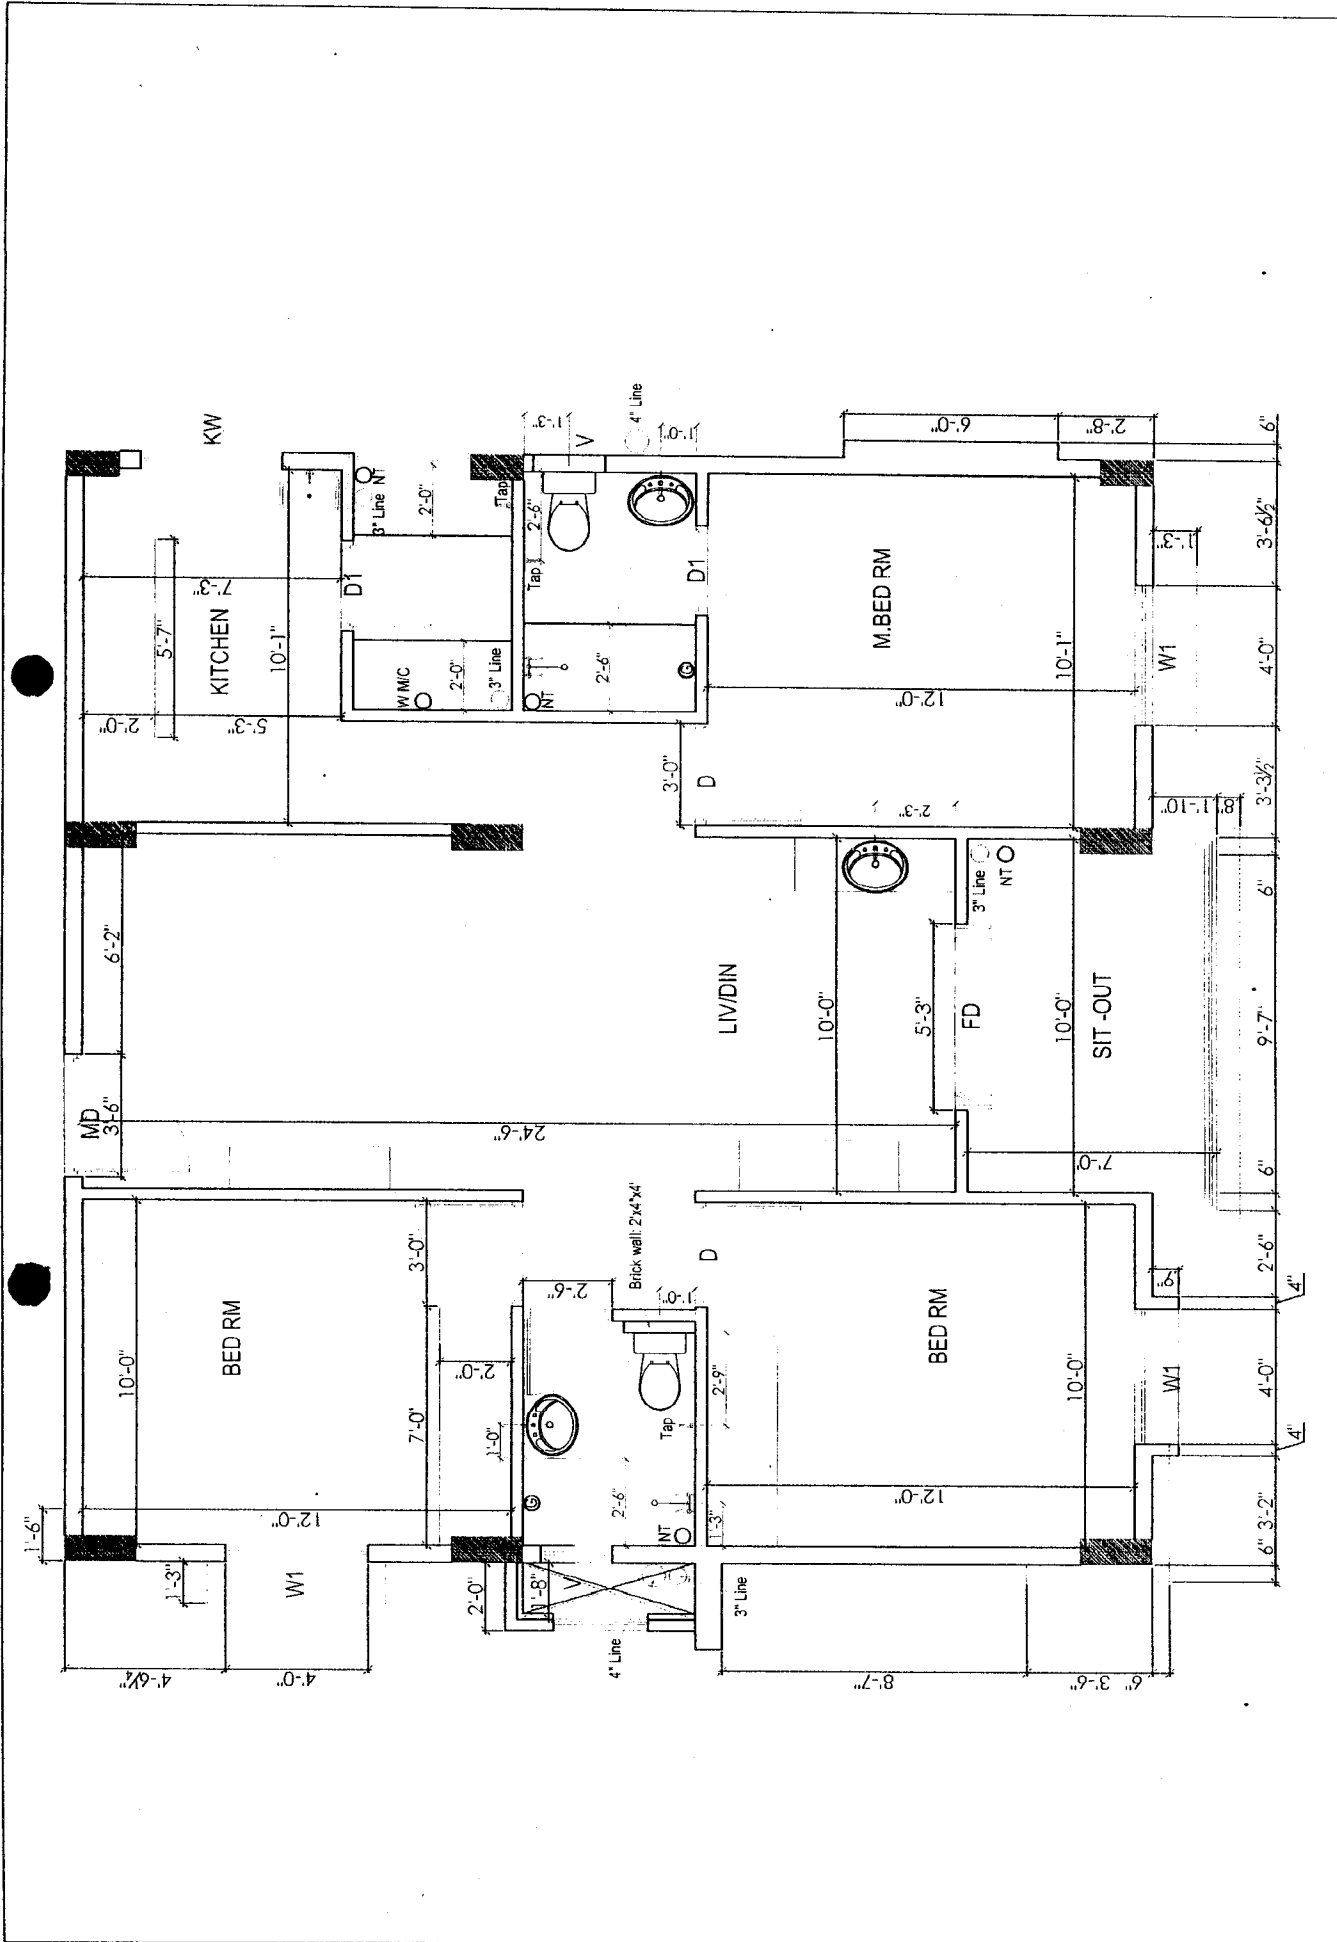

Description		Direction	Owners & Developers :		Date :	Promoted by	
BATHROOM DETAILS OF TYPE - B		 N	Modi Properties & Investment Pvt Ltd.		28.08.13	Modi Properties &	
			Project Name & Phase :		Prepared By :	Nagalexmi	
			Vista Homes		Approved By :	Soham Modi	
					Scale :	N.T.S	
						Phone: +91-40-66335551	

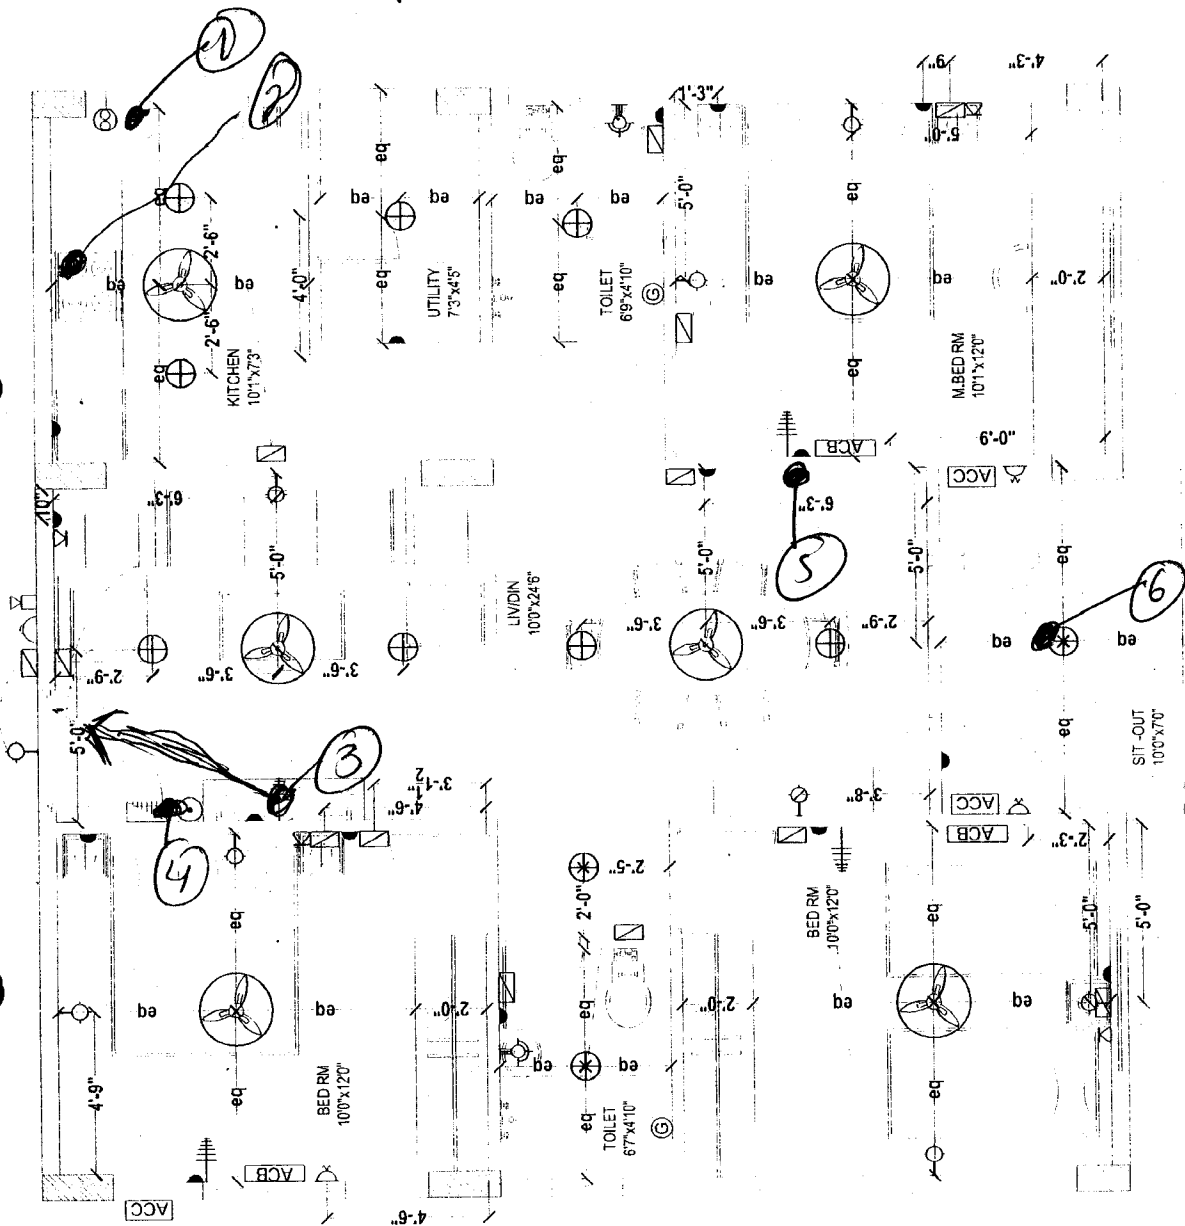


V. Ramana

[Signature]

14/12/13

Description	Direction	Owners & Developers :	Date :	Promoted by		
				Modi Properties & Investments Pvt. Ltd.	Investments Pvt. Ltd.	Phone: +91-40-66335551
ELECTRICAL PLAN OF TYPE - B		Modi Properties & Investment Pvt Ltd.	Prepared By :			
		Project Name & Phase :	Approved By :			
		Vista Homes	Scale :		N.T.S	

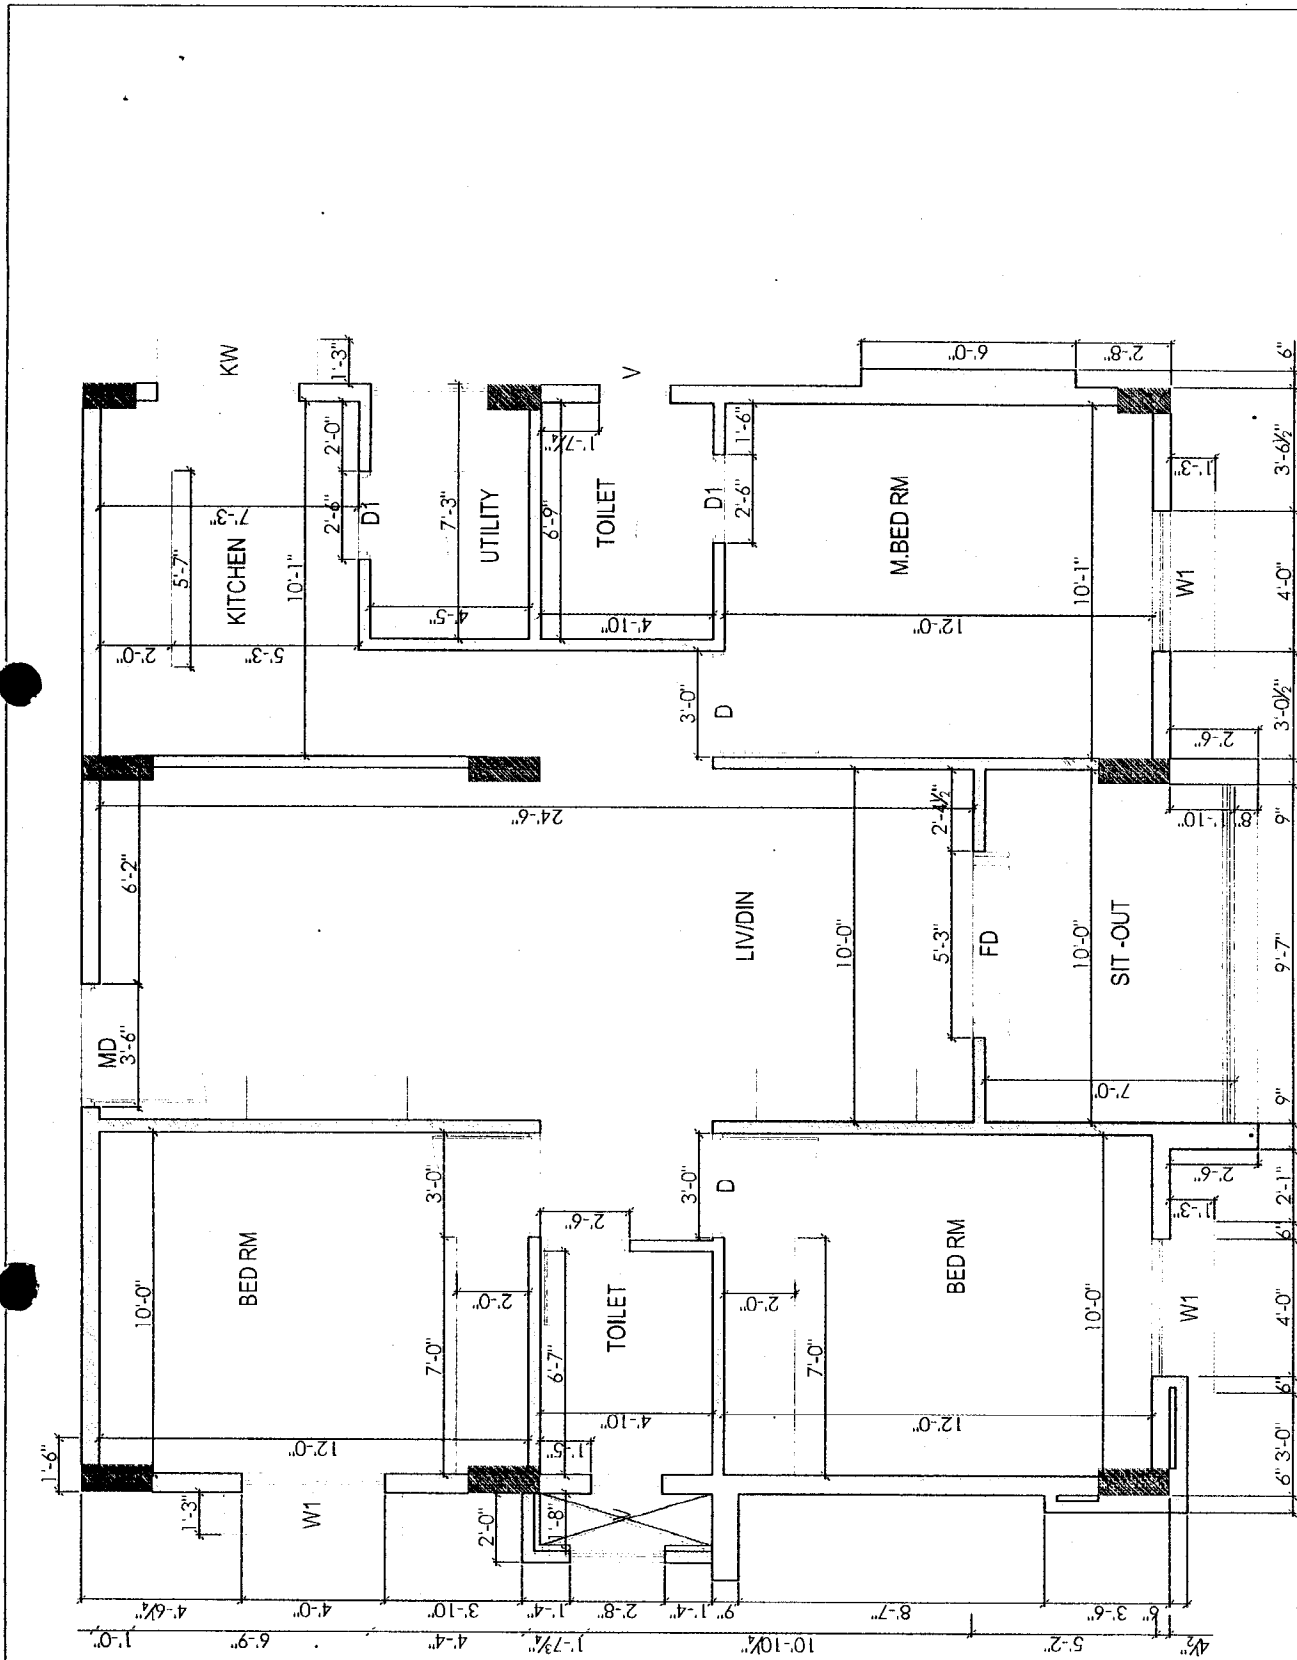

Description

WORKING PLAN OF TYPE - B

Direction



Owners & Developers :

Modi Properties & Investment Pvt Ltd.

Project Name & Phase :

Vista Homes

Date :

Prepared By :

Approved By :

Scale :

N.T.S

Promoted by

Modi Properties &

Investments Pvt. Ltd.

Phone: +91-40-66335551