

VISTA HOMES

Sy. No. 193 to 195, Kusahaiguda, Hyderabad- 500 062.

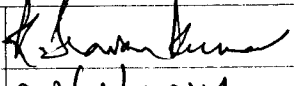
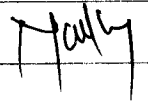
Owned & Developed by: M/s Vista Homes

Head office; 5-4-187/3&4 M G Road Secunderabad.

Details of Additions & Alterations

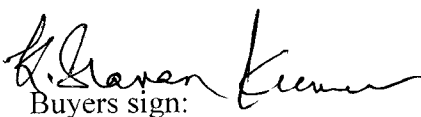
Flat No	208	Block no.	'I'
Flat Area	1220 sft.	Type	Semi- deluxe/ Deluxe / Luxury
Buyer Name	Mr.K.Sravan Kumar		
Phone No.	9396844356, 04027182369, 04024036693	Email	sravank@ecil-co.in

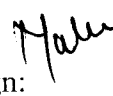
I hereby confirm that I have given the details of the minor additions and alterations that are required in the above referred flat in the pages attached herein. Please complete the changes suggested by me. I agree to pay the charges, if any, for the additions and alterations that I have asked you to make, as per the rates suggested by you. I shall deliver all the materials that are required to be provided by me at the site on or before _____. In case I fail to deliver these items to the site by the specified date, you may complete the works in the flat as per the standard items provided by you.

Buyers sign		Engg. Sign	
Date:	29/1/2014	Date	

Note:

1. Colour shades of paints may vary from batch to batch & company to company. The Builder will not take responsibility of quality of work for dark shades especially green & blue.
2. Shade / colour of natural material like marble and granite can't be guaranteed and may vary from lot to lot. Cracks like appearance in marble is a natural feature and Builder shall not be responsible for repairs or replacement.
3. Availability of bathroom or flooring tiles of the same type /colour/make can not be guaranteed and closest possible type/colour/make may be used in its place.
4. No further change shall be permitted from this day.
5. Please sign on all pages.


Buyers sign:


Engg. Sign:


Date:

Choice of colours:

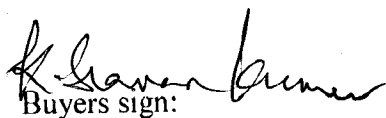
will decide later

Changes in flooring:

same as model flat A-101

Bath room tiles will decide later

Utility same as A-103 (Cloudia Vera)


Buyers sign:

Engg. Sign:



Date:

27/1

Changes in electrical points: (mark on plan)

- ① one 15 Amps socket in kitchen for microwave
- ② one 15 Amps in kitchen for chimney
- ③ 2 extra 5 Amps sockets in 2 Bath rooms for exhaust-fan.
- ④ Shift of TV point from east wall to north wall.

Choice of Bathroom tiles, CP fittings & Sanitary ware:

Bath room tiles will decide later

Utility model flat A-103

K. Gaur Kumar
Buyers sign:

Engg. Sign: Mally

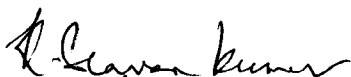
28/1
Date:

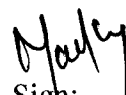
Changes in kitchen platform: (mark on plan)

modular kitchen

Other Changes:

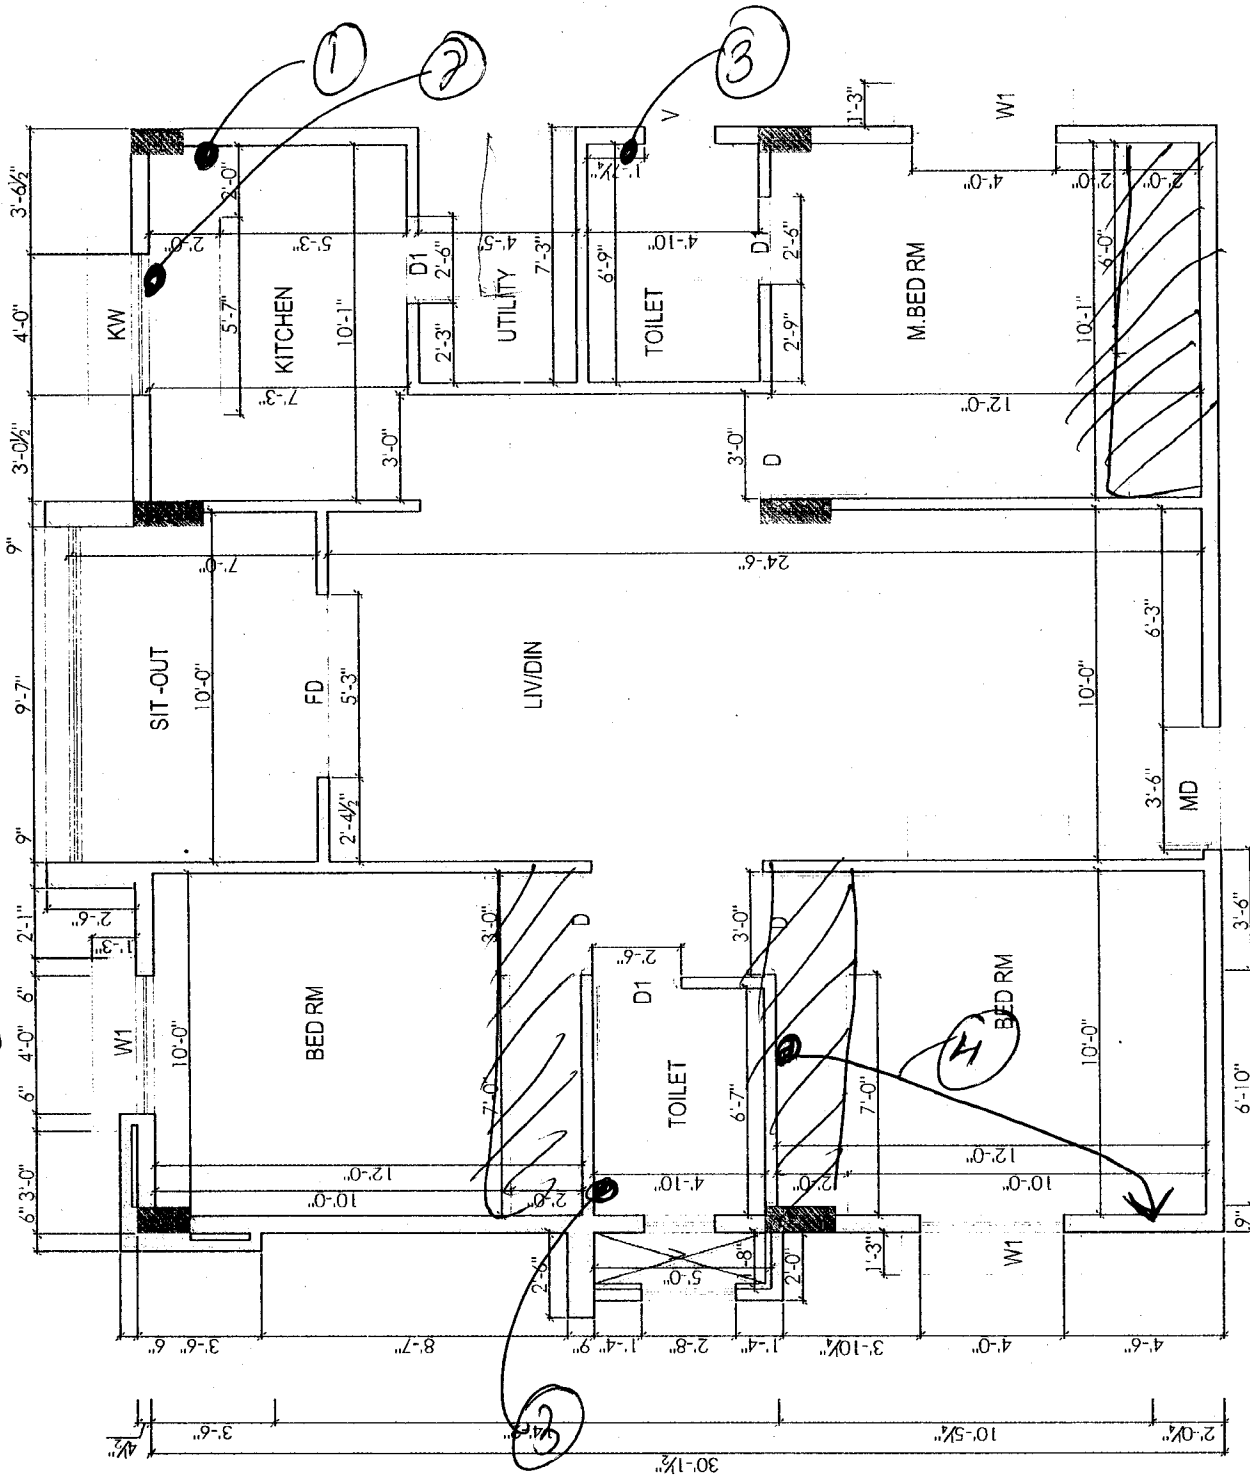
① want 3 lofts in 3 bed rooms


Buyers sign:


Engg. Sign:

Date: 24/7

I-208

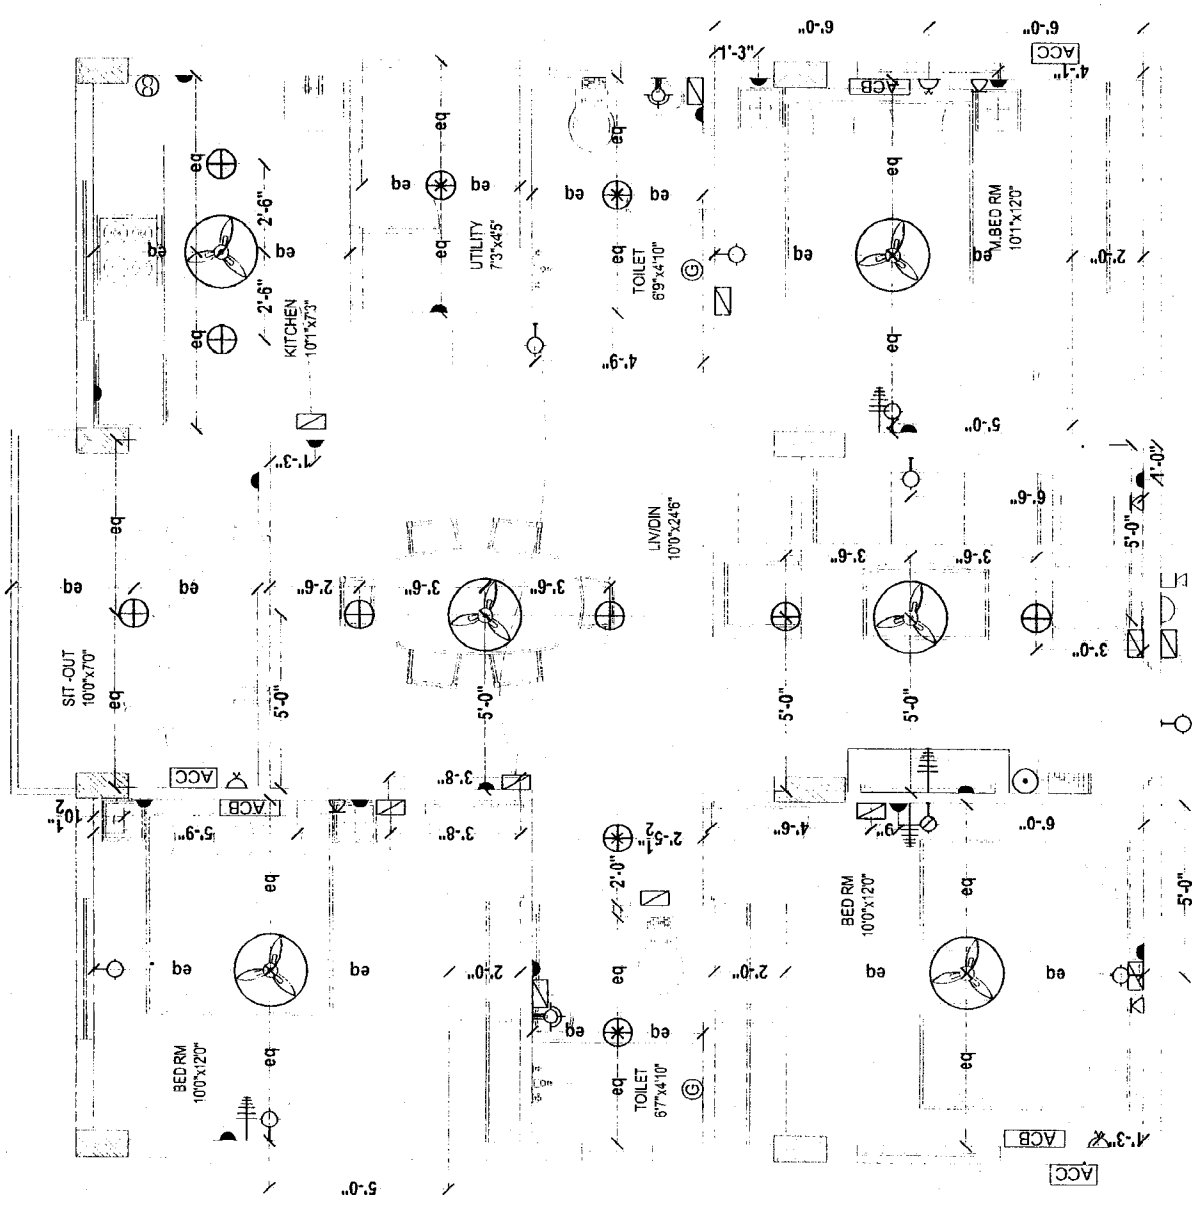


K. Loren Kinner

 $\rightarrow$ left

Spady

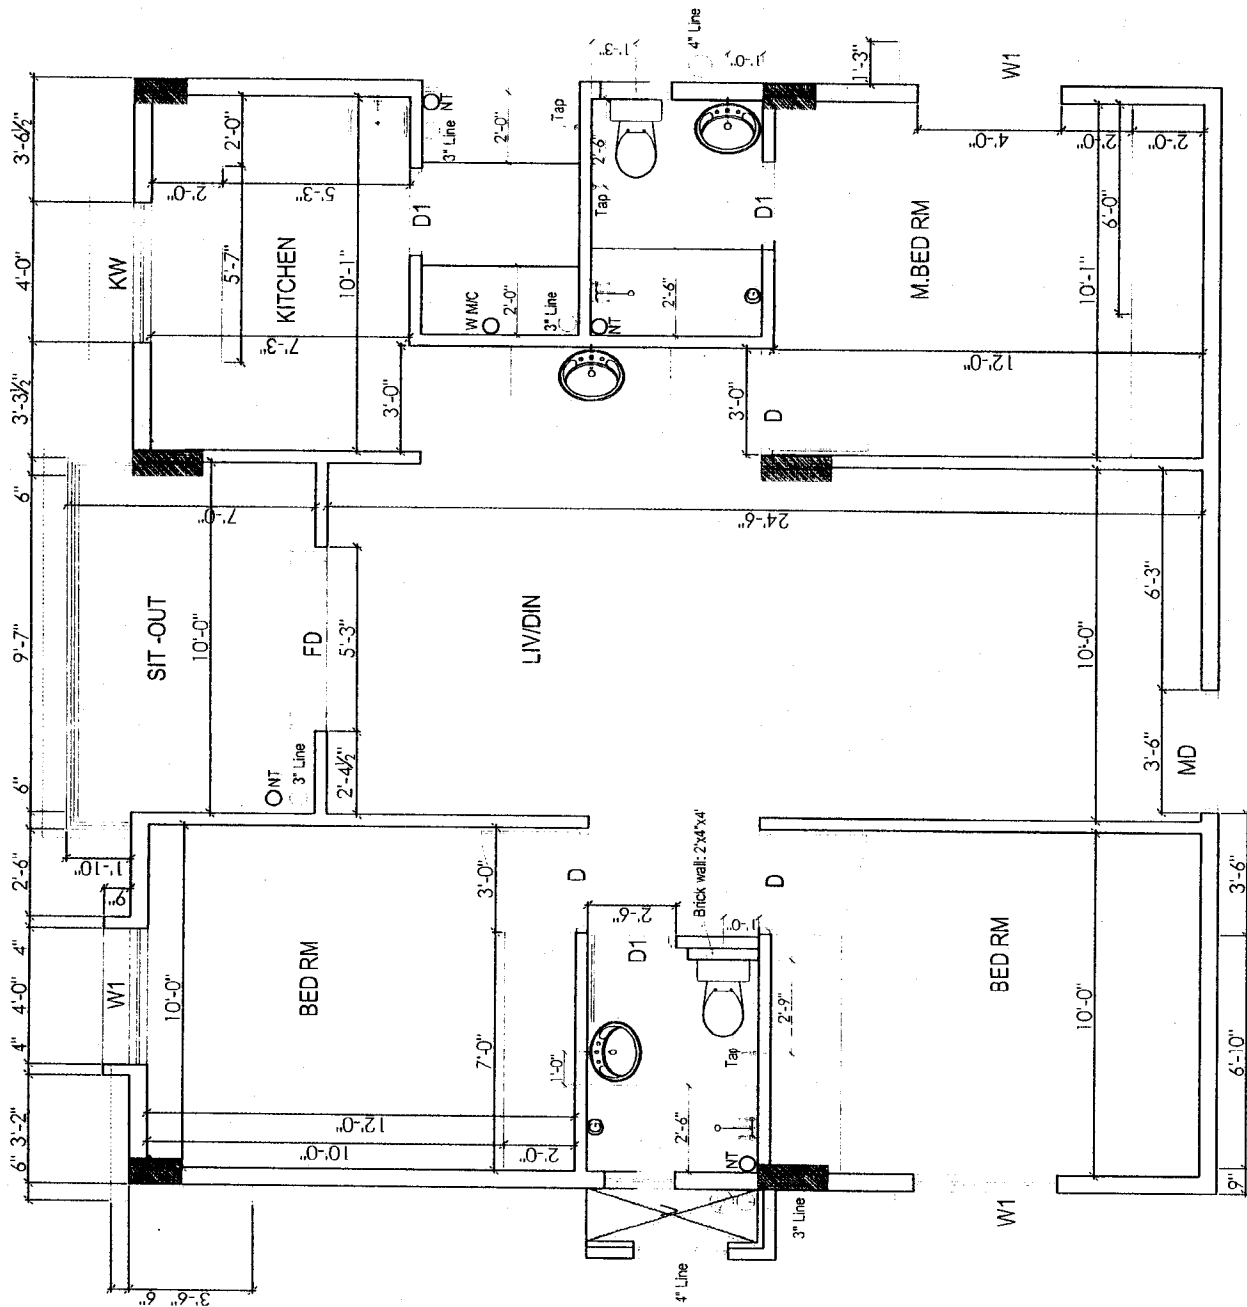
WORKING PLAN OF TYPE - A	Description	Owners & Developers :	Date :	Promoted by
		Modi Properties & Investment Pvt Ltd.	Prepared By :	Modi Properties &
		Project Name & Phasc :	Approved By :	Investments Pvt. Ltd.
		Vista Homes	Scale :	Phone:+91-40-66333551
				N.T.S



K. Ganan Kumar

Yachy

Description	Direction	Owners & Developers :	Date :
ELECTRICAL PLAN OF TYPE - A		Modi Properties & Investment Pvt Ltd.	Prepared By :
		Project Name & Phase :	Approved By :
		Vista Homes	Scale : N.T.S
			Promoted by Modi Properties & Investments Pvt. Ltd. Phone: +91-40-66335551



K. Saven Kumar

Yash

Description

BATHROOM DETAILS OF TYPE - A

Direction



Owners & Developers :

Modi Properties & Investment Pvt Ltd.

Project Name & Phase :

Vista Homes

Date :

28.08.13

Prepared By :

Nagalaxmi

Approved By :

Soham Modi

Scale :

N.T.S

Promoted by

Modi Properties & Investments Pvt. Ltd.

Phone: +91-40-66335551