

VISTA HOMES

Sy. No. 193 to 195, Kushaiguda, Hyderabad- 500 062.

Owned & Developed by: M/s Vista Homes

Head office; 5-4-187/3&4 M G Road Secunderabad.



After discussing
with Mr. Roubaku
he will get back.

Details of Additions & Alterations

Flat No	209	Block no.	'I'
Flat Area	1220 sft.	Type	Semi- deluxe/ Deluxe / Luxury
Buyer Name	V. Jayaram Reddy JHARNA SIL. & SWAPNA SIL.		
Phone No.	998 390 794	Email	asiskumarsil@yahoo.in

9493327219/9989407212

I hereby confirm that I have given the details of the minor additions and alterations that are required in the above referred flat in the pages attached herein. Please complete the changes suggested by me. I agree to pay the charges, if any, for the additions and alterations that I have asked you to make, as per the rates suggested by you. I shall deliver all the materials that are required to be provided by me at the site on or before _____. In case I fail to deliver these items to the site by the specified date, you may complete the works in the flat as per the standard items provided by you.

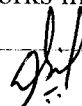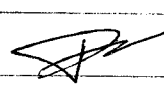Buyers sign		Engg. Sign	
Date:	30.01.2014.	Date	30/1/2014

Note:

1. Colour shades of paints may vary from batch to batch & company to company. The Builder will not take responsibility of quality of work for dark shades especially green & blue.
2. Shade / colour of natural material like marble and granite can't be guaranteed and may vary from lot to lot. Cracks like appearance in marble is a natural feature and Builder shall not be responsible for repairs or replacement.
3. Availability of bathroom or flooring tiles of the same type /colour/make can not be guaranteed and closest possible type/colour/make may be used in its place.
4. No further change shall be permitted from this day.
5. Please sign on all pages.



Buyers sign:



Engg. Sign:

30/1/14

Date:

Choice of colours:

Will decide later

① old lace (0950)

Hall dining & Kitchen & bath rooms

② Flushed Hue (7771)

Bed rooms

Changes in flooring:

same semi deluxe

(call once before laying will
tell any changes)

30/1/14

Shift to Deluxe specifications

for flooring in Hall

dining Kitchen Bed rooms & Bath rooms



Buyers sign:



Engg. Sign:

30/1/14

Date:

Changes in electrical points: (mark on plan)

- ① one 15 amps socket in ^{Dining} Kitchen for
micro wave
- ② one 15 amps socket in Kitchen for
churner
- ③ one 15 amps socket extra in
Hall for AC
- ④ In both bathrooms ~~one~~ two Extra ^{slotted} points
for exhaust fans.

[Signature]
27/3/14

[Signature]
27.3.14

Choice of Bathroom tiles, CP fittings & Sanitary ware:

Will decide later

[Signature]

Buyers sign:

[Signature]

Engg. Sign:

30/1/14
Date:

Changes in kitchen platform: (mark on plan)

Same.
Kitchen granite Patti half round with polishing

gil
02.4.14


Mallu
2/4/14

Other Changes:

→ Want 2 exhaust holes in both the
bath rooms

→ Want an opening in the wall of Hall
2 feet from column and 2 feet from bottom
~~from the finished floor level~~ up to
the top till the beam.

→ ~~Length 3'~~ Length → 2" & width → 3"
marble patti in Bath room.

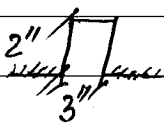

→ Shift from flush doors to panel doors

13/4/2014

gil

Buyers sign:


Engg. Sign:

Engg. Sign:

gil
13.4.14


30/1/14

Date:

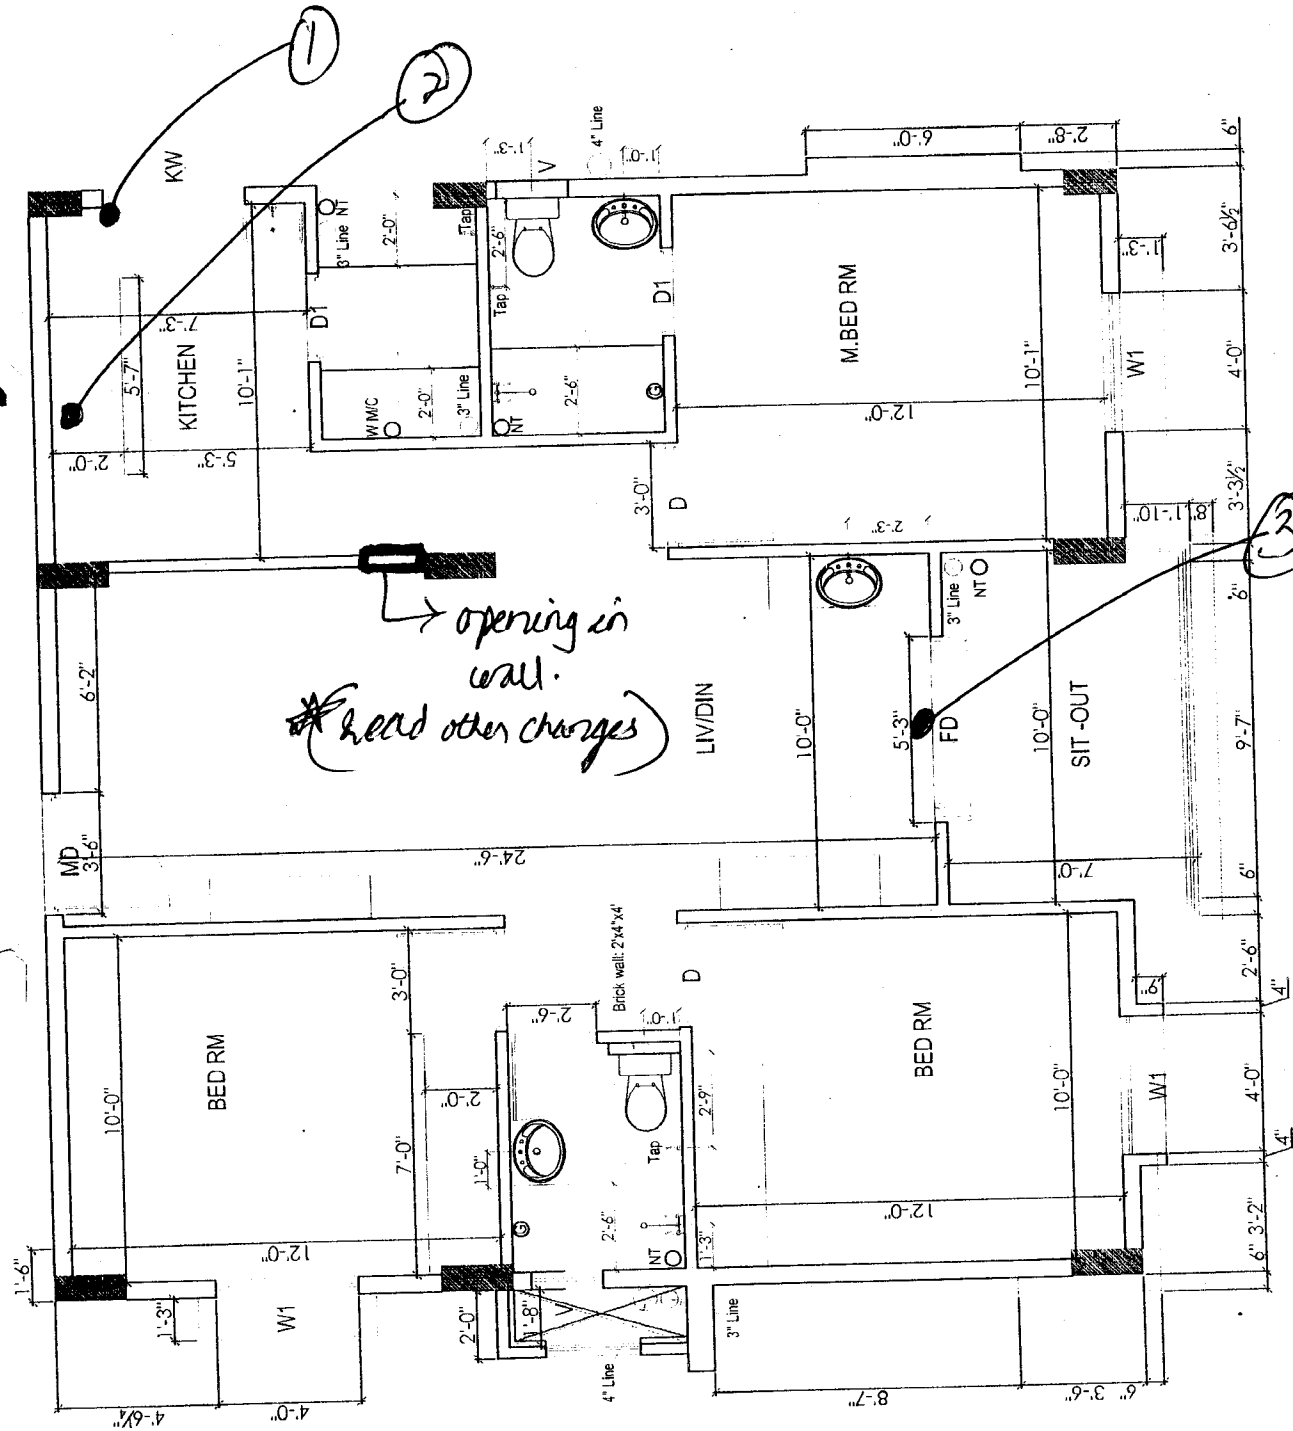


Signature
30/11/14

Description	Direction	Owners & Developers :	Date :	Promoted by
BATHROOM DETAILS OF TYPE - B		Modi Properties & Investment Pvt Ltd.	28.08.13	Modi Properties &
		Project Name & Phase :	Prepared By : Nagalaxmi	Investments Pvt. Ltd.
		Vista Homes	Approved By : Soham Modi	Phone: +91-40-66335551
			Scale :	N.T.S

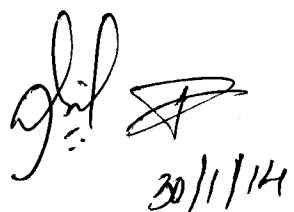

Description WORKING PLAN OF TYPE - B	Direction	Owners & Developers : Modi Properties & Investment Pvt Ltd. Project Name & Phase : Vista Homes	Date : Prepared By : Approved By : Scale :	Promoted by Modi Properties & Investments Pvt. Ltd. Phone:+91-40-66335551

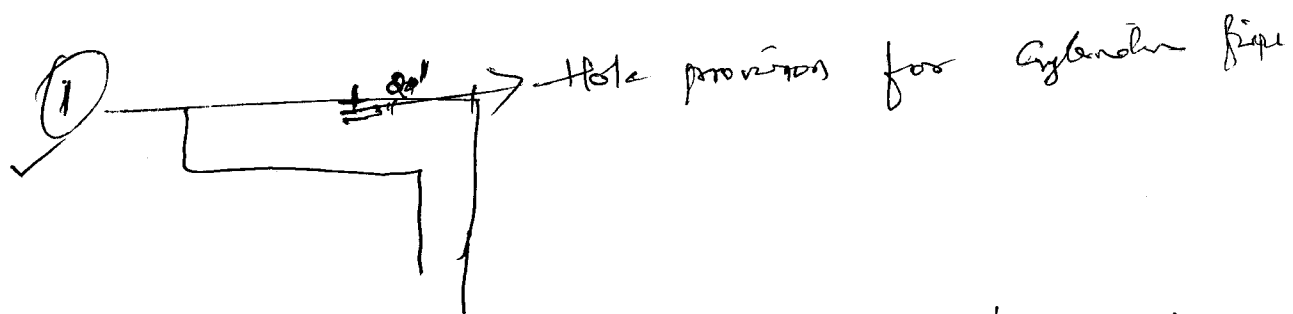

- ② Shift Tr point to East side wall.
- ③ Wiring should be done changes mentioned for Shift Tr to Telephone and ~~and~~ Tel to T.V
- ④ No change of Sink tap. Same as Specifications

ghf
3/03/14.

8/3/14.

- ① A platform of 2' wide in utility and sink with top as extra specifications. (not approved)
- ② wash basin in dining shd closed with Duroray cap.