

VISTA HOMES

Sy. No. 193 to 195, Kushaiguda, Hyderabad- 500 062.

Owned & Developed by: M/s Vista Homes

Head office; 5-4-187/3&4 M G Road Secunderabad.

Details of Additions & Alterations

Flat No	302	Block no.	'I'
Flat Area	1220 sft.	Type	Semi- deluxe/ Deluxe / Luxury
Buyer Name	Peddi Malleshwari		
Phone No.	9247362202, 04027172281	Email	svnmkm@yahoo.co.in

I hereby confirm that I have given the details of the minor additions and alterations that are required in the above referred flat in the pages attached herein. Please complete the changes suggested by me. I agree to pay the charges, if any, for the additions and alterations that I have asked you to make, as per the rates suggested by you. I shall deliver all the materials that are required to be provided by me at the site on or before _____. In case I fail to deliver these items to the site by the specified date, you may complete the works in the flat as per the standard items provided by you.

Buyers sign	P. Malleshwari	Engg. Sign	Mallu
Date:	9/12/13	Date	9/12/13

Note:

1. Colour shades of paints may vary from batch to batch & company to company. The Builder will not take responsibility of quality of work for dark shades especially green & blue.
2. Shade / colour of natural material like marble and granite can't be guaranteed and may vary from lot to lot. Cracks like appearance in marble is a natural feature and Builder shall not be responsible for repairs or replacement.
3. Availability of bathroom or flooring tiles of the same type /colour/make can not be guaranteed and closest possible type/colour/make may be used in its place.
4. No further change shall be permitted from this day.
5. Please sign on all pages.

P. Malleshwari
Buyers sign:


Mallu
Engg. Sign:

Date: 9/12/13

Choice of colours:

Luxury Flat

- (1) Drawing — Forest Glade X158
(2) Dining — ~~X158~~ Harvest Green 7767
(3) Common bedroom — ~~Sunny day 7894~~ Herloom 7151
(4) Kitchen entrance — ~~Harvest Green X158~~ Sunny day 7894
(5) Master bedroom: Mughal blue 7359

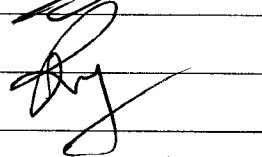19/12/12


P. Maitani

Changes in flooring:

Flooring As per Model Flat A. 101.

Buyers sign:


Engg. Sign:

Date: 9/12/12

Changes in electrical points: (mark on plan)

Marked on Electrical plan.

one 5 Amps socket on the wall
wall as marked on plan

Choice of Bathroom tiles, CP fittings & Sanitary ware:

same as Model flat A-101

utility tiles ~~white~~ ^{Tensile Grey} ~~glazed~~
extend tiles height up to 6' feet

Buyers sign:

Engg. Sign: *M. J. J.*

Date: 9/12/13

P. M. J.


Changes in kitchen platform: (mark on plan)

- 1) Provision of 15mm's socket ^{for Micro oven} in kitchen towards south wall.
- 2) Provision splitting of fridge towards wall and wall
- ③ one 15 Amps socket for Churnery


 P. Mallerani
21/8/2014

Other Changes:


- ① Provision of loft in Guest bed Room Towards West wall
- ② changing of sink position in kitchen towards N-E corner.
- ③ ~~for~~ window opening in drawing Room as per flat No- A.102 (small arch on each corner)
4. kitchen platform Extends towards North Entry
- ⑤ Utility tiles up to 7' feet

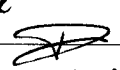 P. Mallerani
21/8/2014

Buyers sign:

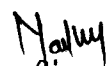

Engg. Sign:

Date: 9/12/13

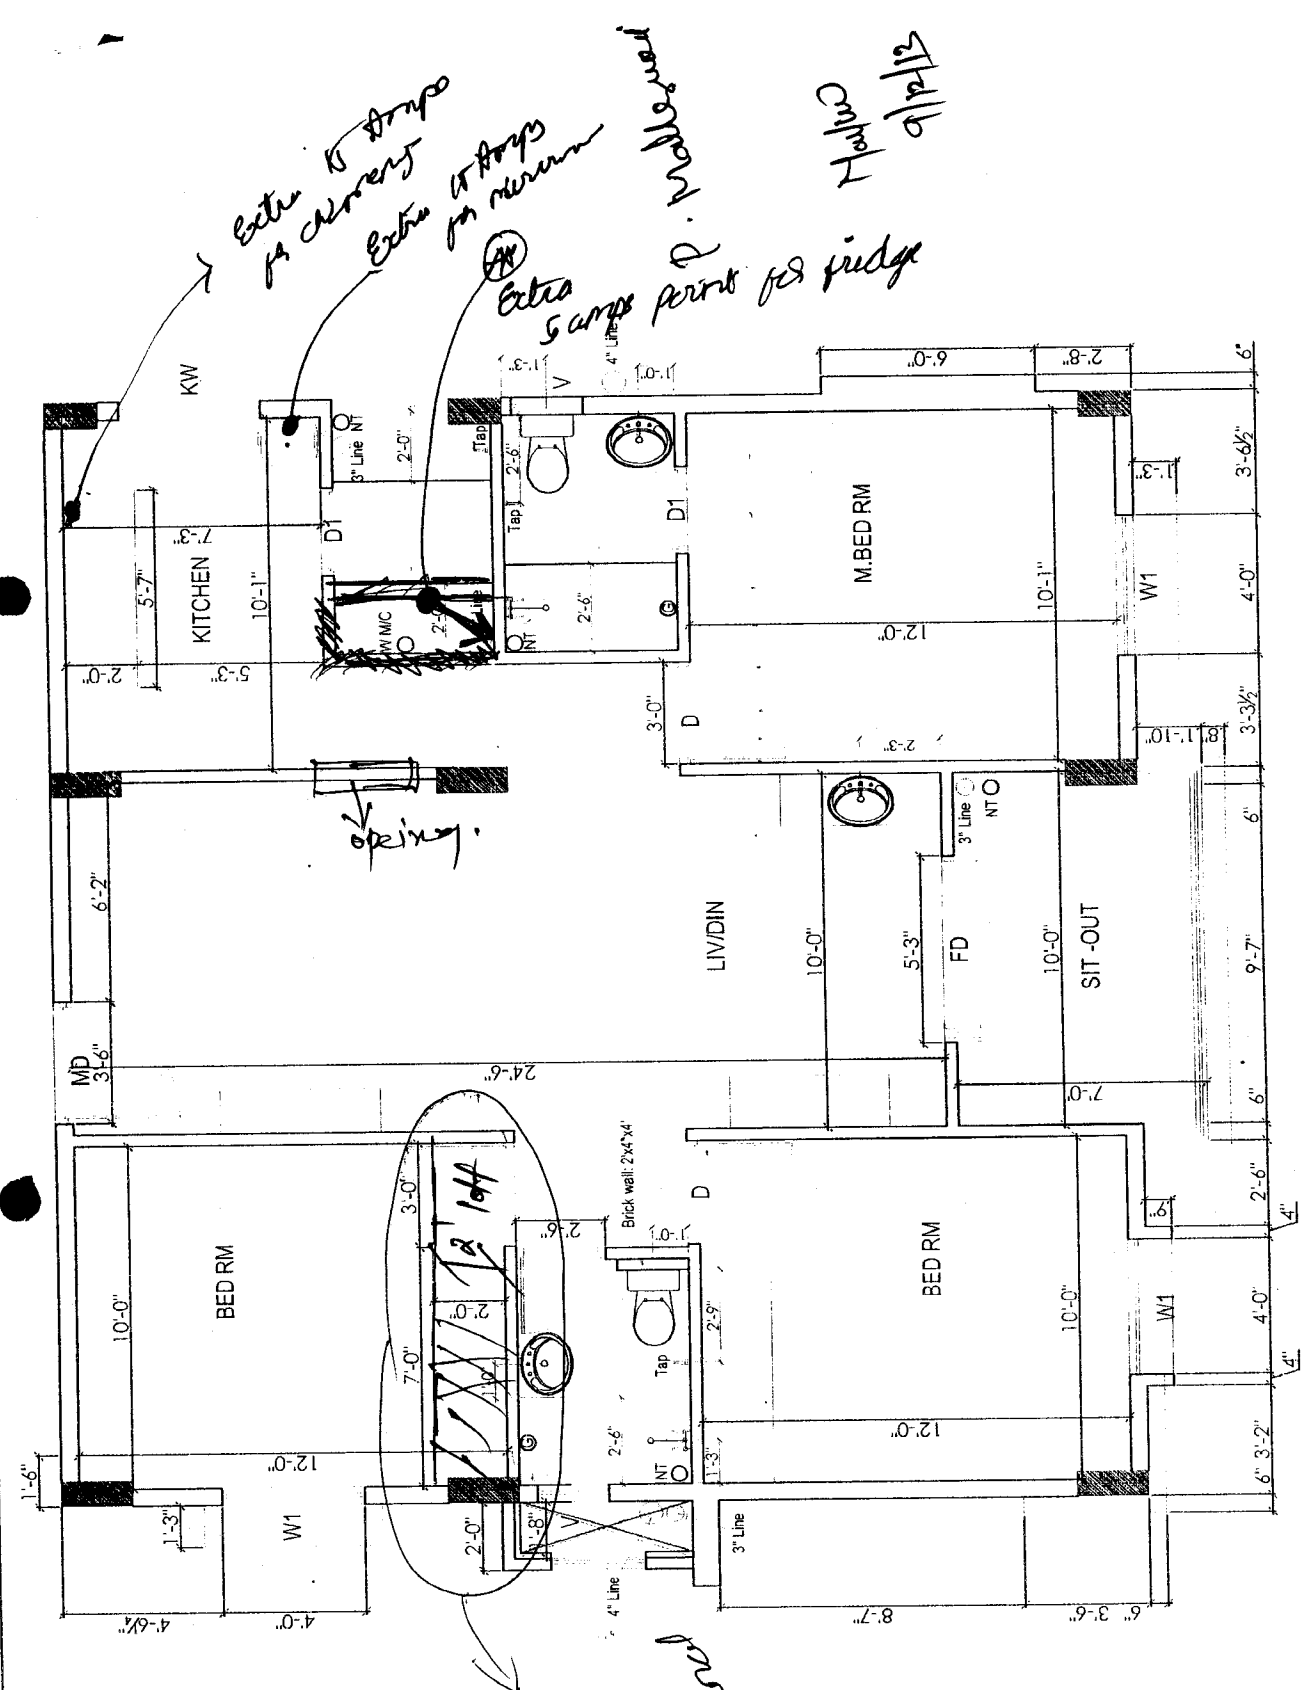

Description		Direction	Owners & Developers :		Date :	28.08.13	Promoted by	
BATHROOM DETAILS OF TYPE - B			Modi Properties & Investment Pvt Ltd.		Prepared By :	Nagalaxmi	Modi Properties &	
			Project Name & Phase :		Approved By :	Soham Modi	Investments Pvt. Ltd.	
			Vista Homes		Scale :	N.T.S	Phone: +91-40-66335551	

2. 8.1/24 provision to TV Point

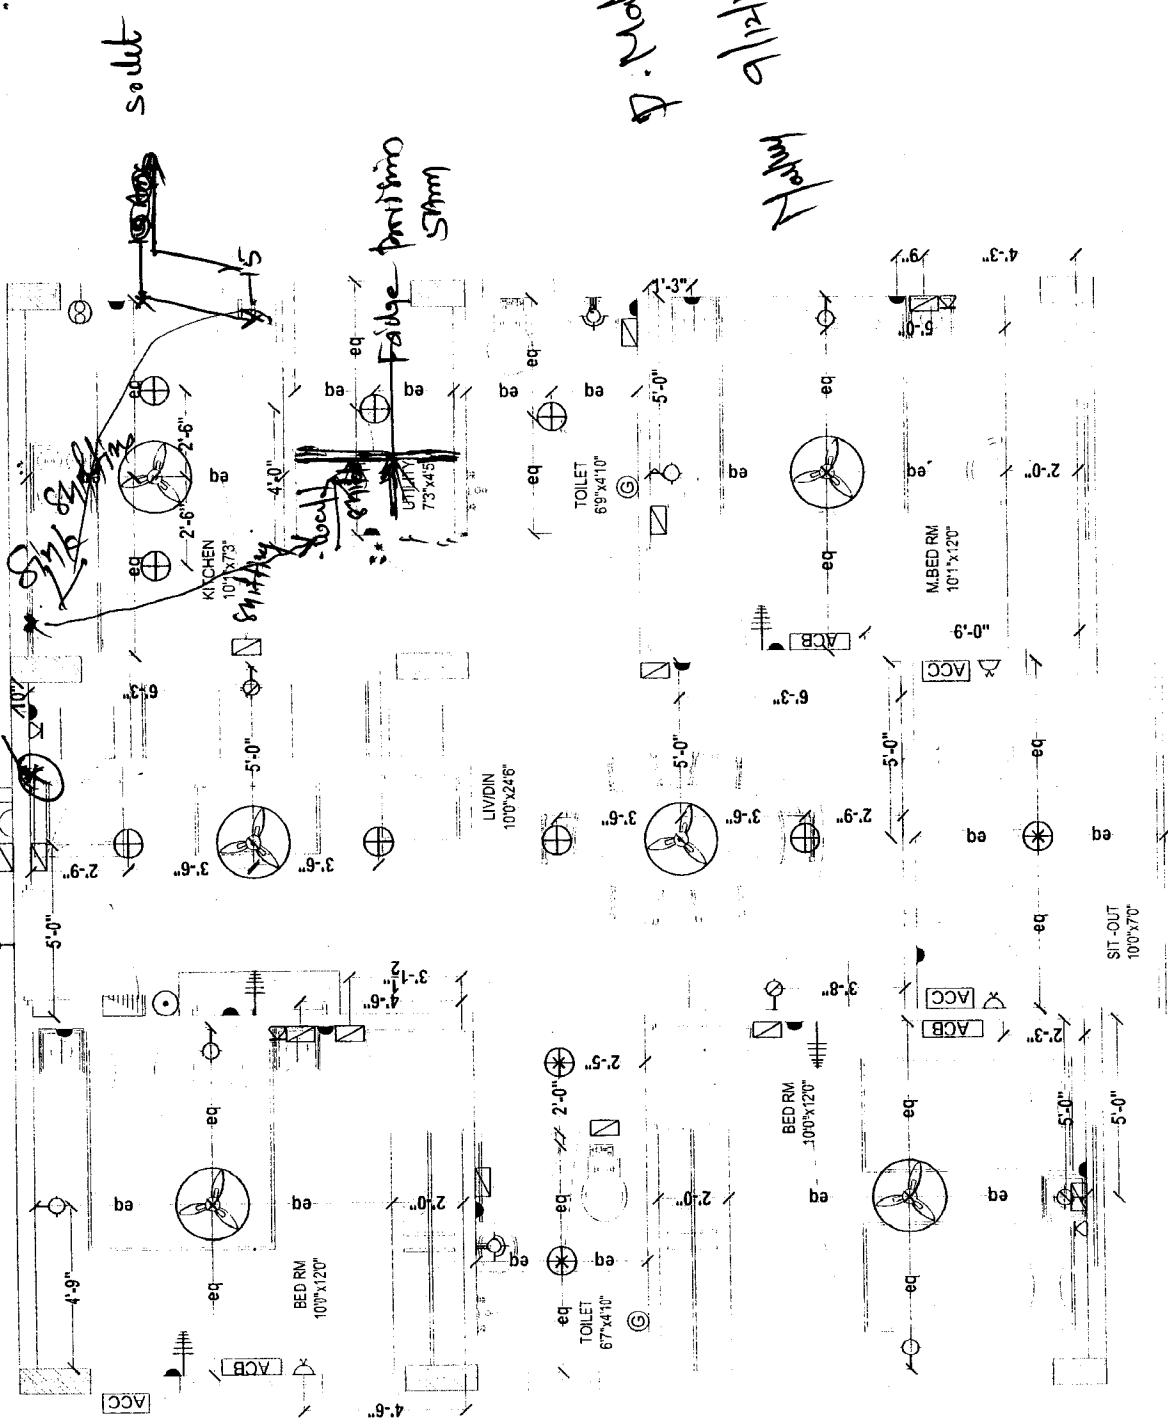


P. Madhavan

9/12/13

Description	Direction	Owners & Developers :	Date :	Promoted by
ELECTRICAL PLAN OF TYPE - B		Modi Properties & Investment Pvt Ltd.	Prepared By :	Modi Properties &
		Project Name & Phase :	Approved By :	Investments Pvt. Ltd.
		Vista Homes	Scale :	Phone: +91-40-66335551



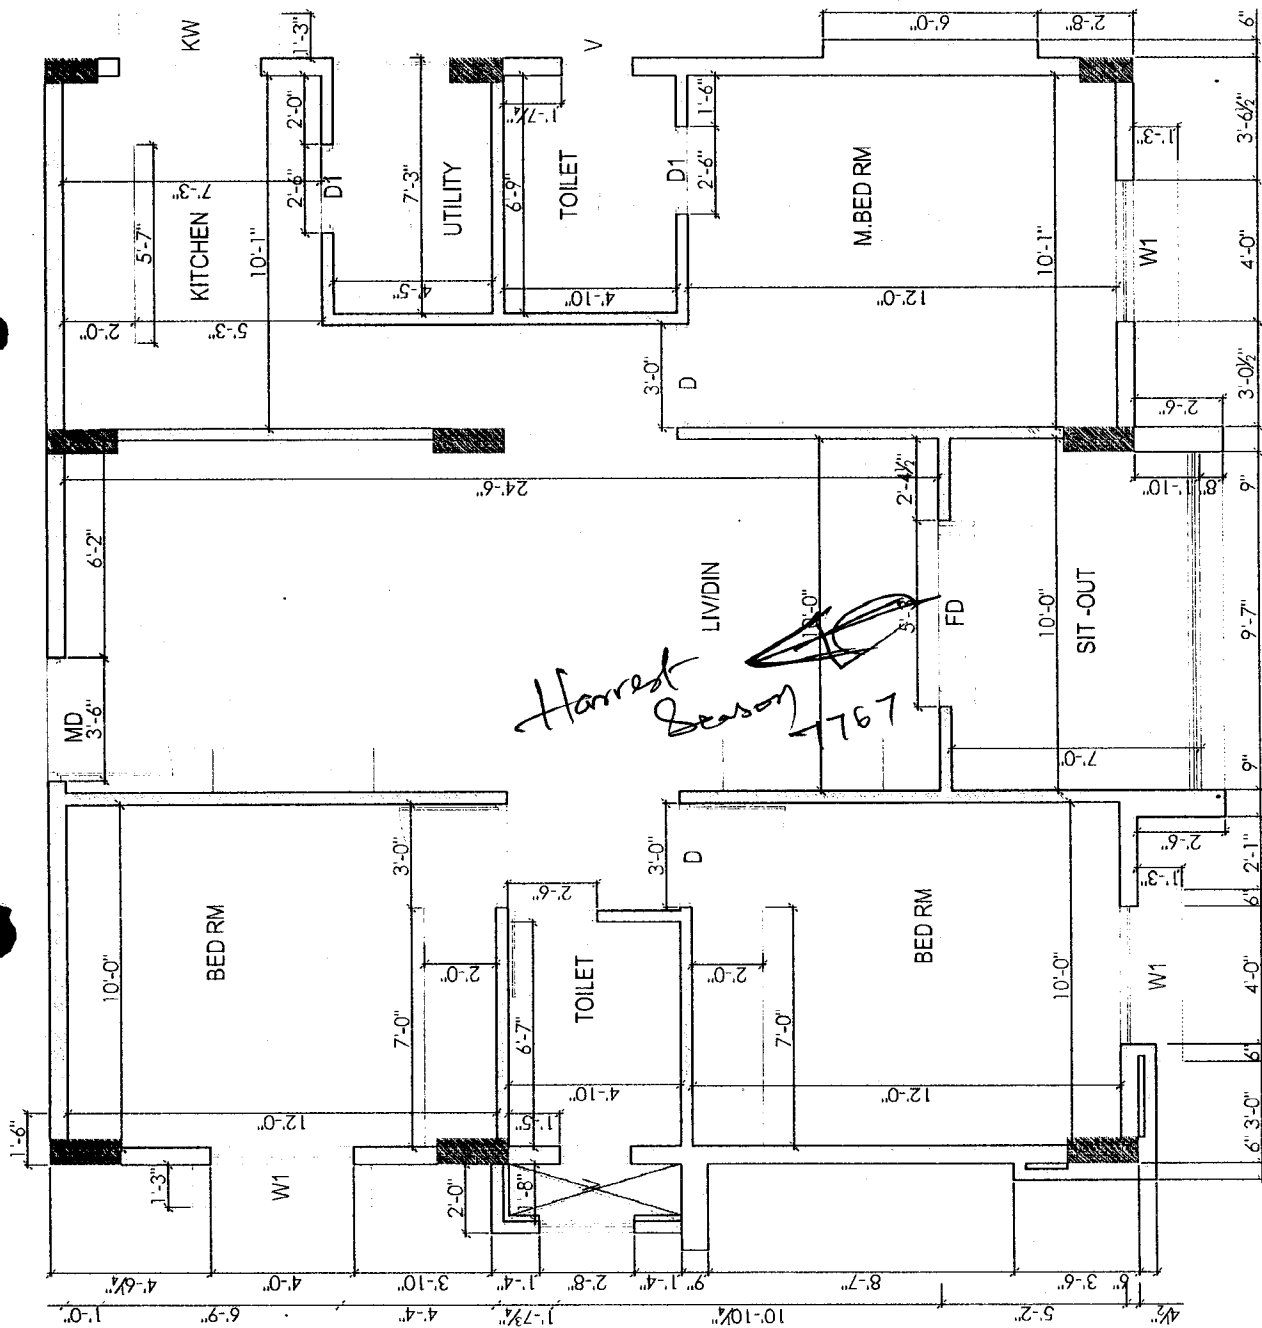

Description		Direction	Owners & Developers :	Date :	Promoted by
WORKING PLAN OF TYPE - B		 N	Modi Properties & Investment Pvt Ltd.	Prepared By :	Modi Properties &
			Project Name & Phase :	Approved By :	Investments Pvt. Ltd.
			Vista Homes	Scale :	Phone: +91-40-66335551

