

VISTA HOMES


Sy. No. 193 to 195, Kushaiguda, Hyderabad- 500 062.
Owned & Developed by: M/s Vista Homes
Head office; 5-4-187/3&4 M G Road Secunderabad.

Giving at
17/12/13

Details of Additions & Alterations

Flat No	304	Block no.	'I' ✓
Flat Area	950 sft.	Type	Semi- deluxe/ Deluxe / Luxury
Buyer Name	Rambabu		
Phone No.	9437048362,9949041608,040- 27061608	Email	ramkola.gpl@gmail.com.

I hereby confirm that I have given the details of the minor additions and alterations that are required in the above referred flat in the pages attached herein. Please complete the changes suggested by me. I agree to pay the charges, if any, for the additions and alterations that I have asked you to make, as per the rates suggested by you. I shall deliver all the materials that are required to be provided by me at the site on or before _____. In case I fail to deliver these items to the site by the specified date, you may complete the works in the flat as per the standard items provided by you.

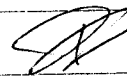Buyers sign	ICS Lakshmi	Engg. Sign	
Date:	24/12/13	Date	24/12/13

Note:

1. Colour shades of paints may vary from batch to batch & company to company. The Builder will not take responsibility of quality of work for dark shades especially green & blue.
2. Shade / colour of natural material like marble and granite can't be guaranteed and may vary from lot to lot. Cracks like appearance in marble is a natural feature and Builder shall not be responsible for repairs or replacement.
3. Availability of bathroom or flooring tiles of the same type /colour/make can not be guaranteed and closest possible type/colour/make may be used in its place.
4. No further change shall be permitted from this day.
5. Please sign on all pages.

ICS Lakshmi

Buyers sign:



Engg. Sign:

24/12/13

Date:

Choice of colours:

Day break (0942)
Hall, Kitchen & dining

Nautilus (7411)
both the bed rooms.

Changes in flooring:

Semi deluxe flat :-

want tiles in flooring & bath
room same as model flat A-101

Utility same as model flat A-103

K. S. Laxmi
Buyers sign:


Engg. Sign:

24/12/13
Date:

Changes in electrical points: (mark on plan)

- ① One 15 Amps socket in kitchen for ~~the~~ microwave
- ② one 15 Amps socket for chimney in kitchen
- ③ one 5 Amps socket for fridge

Choice of Bathroom tiles, CP fittings & Sanitary ware:

Semi deluxe flat :-

water bath room tiles as model flat
A-101

K. S. K. Shrivastava
Buyers sign:


Engg. Sign:

24/12/13
Date:

Changes in kitchen platform: (mark on plan)

~~★~~ Movement of sink from south west to north east corner with 2" of gap from the north wall.

Other Changes:


~~★~~ do not apply lappam to ceiling as customer wants to go for false ceiling for whole flat

KSlaushmi
Buyers sign:



Engg. Sign:

24/12/13
Date:


7-204

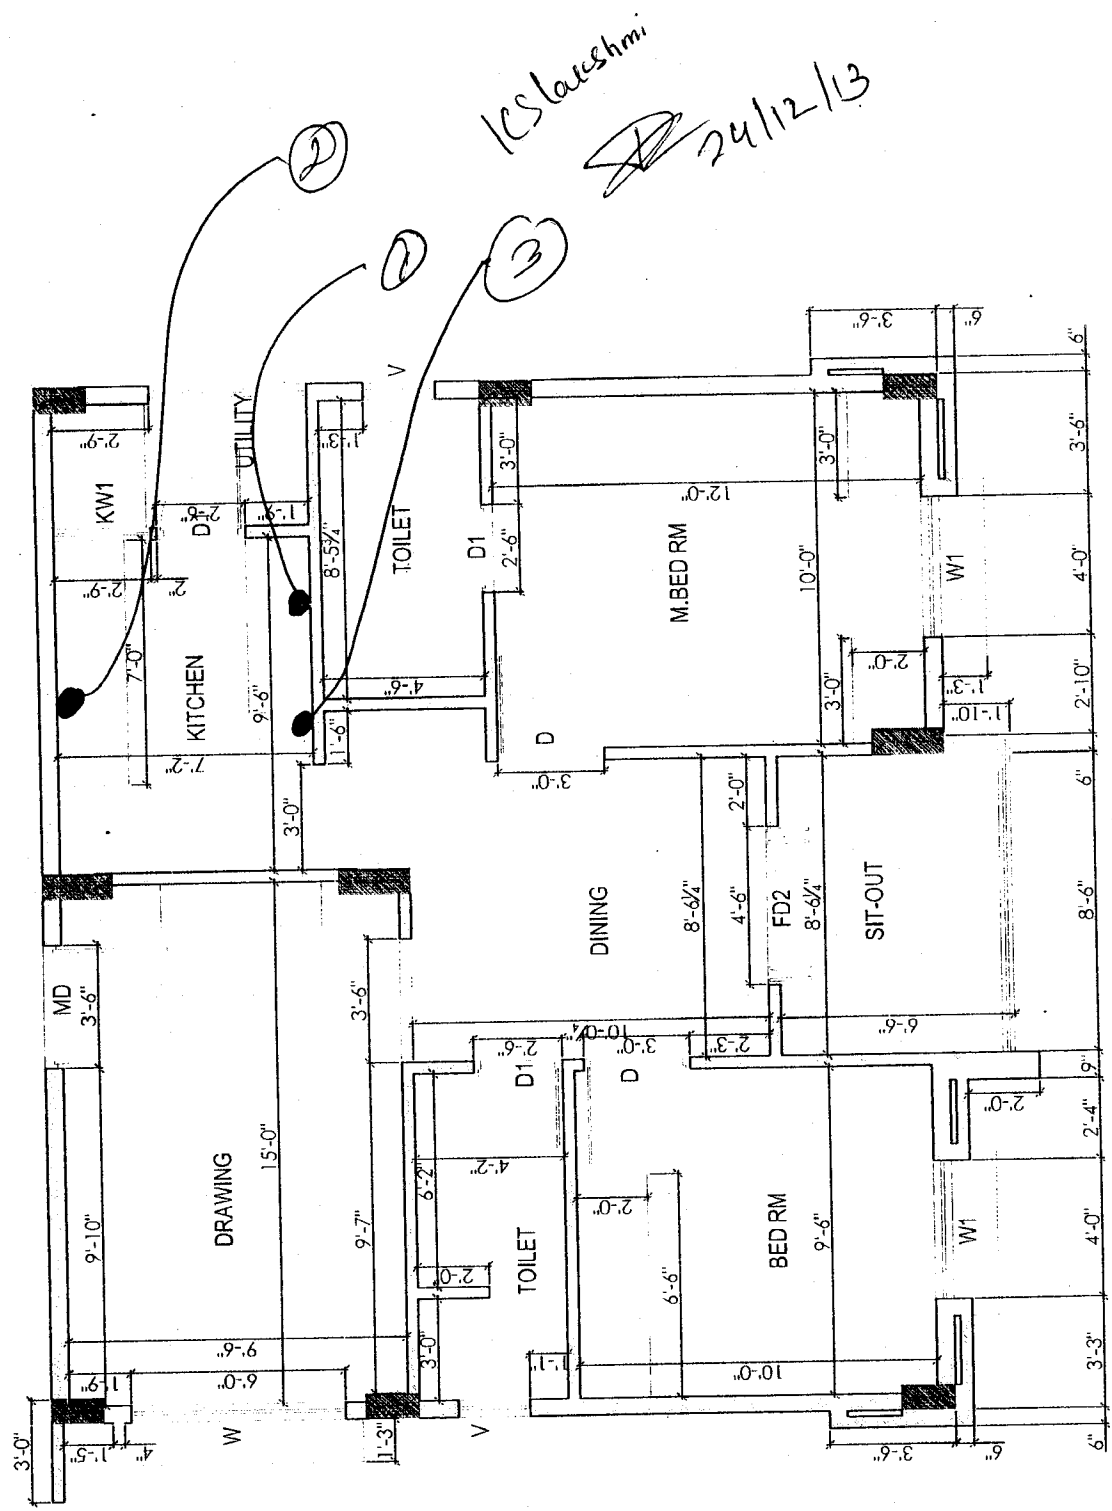

Description	Direction	Owners & Developers :	Date :	Promoted by
WORKING PLAN OF TYPE - D	N	Modi Properties & Investment Pvt Ltd.	Prepared By :	Modi Properties & Investments Pvt. Ltd.
		Project Name & Phase :	Approved By :	Phone: +91-40-66335551
		Vista Homes	Scale :	N.T.S

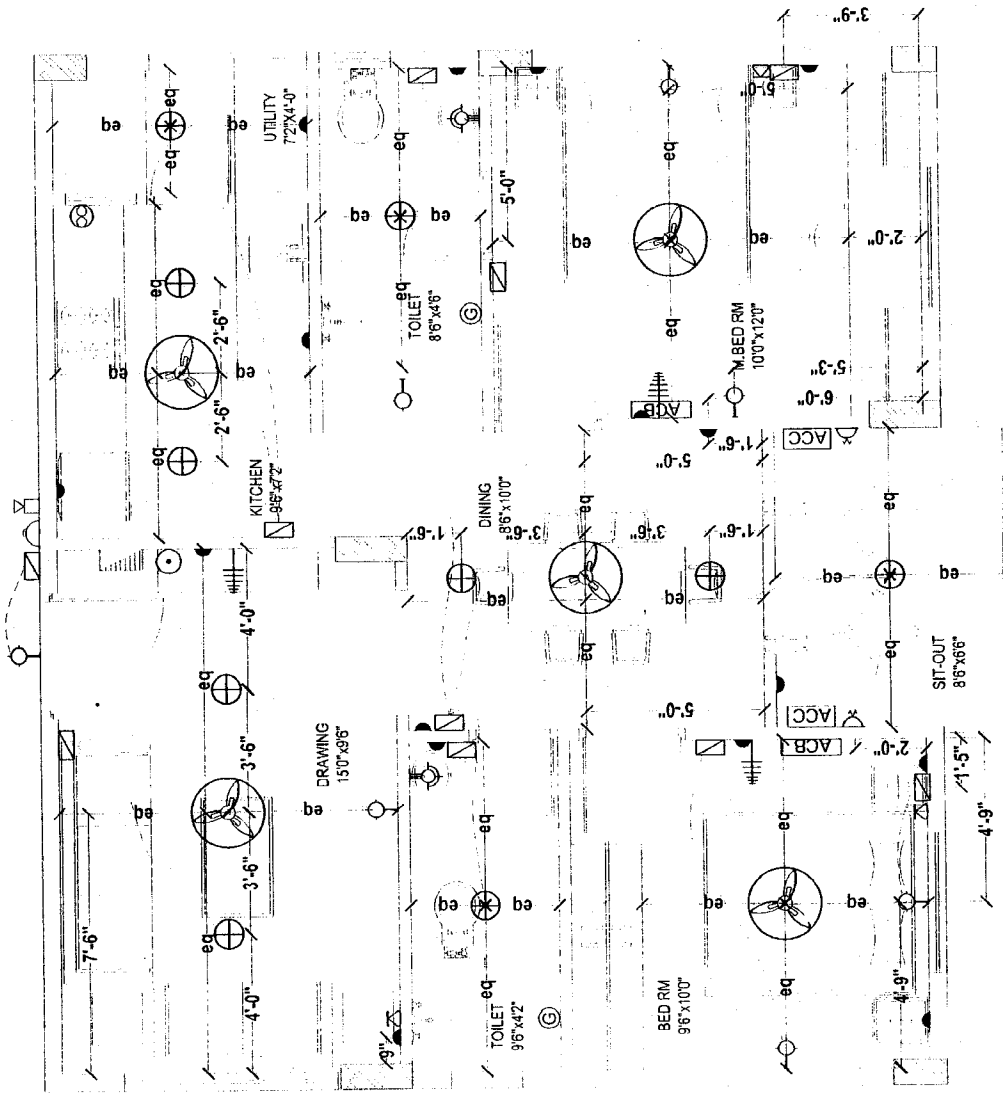

Description	Direction	Owners & Developers :	Date :	Promoted by
ELECTRICAL PLAN OF TYPE - D		Modi Properties & Investment Pvt Ltd.	Prepared By :	Modi Properties &
		Project Name & Phase :	Approved By :	Investments Pvt. Ltd.
		Vista Homes	Scale :	Phone: +91-40-6633551
				N.T.S

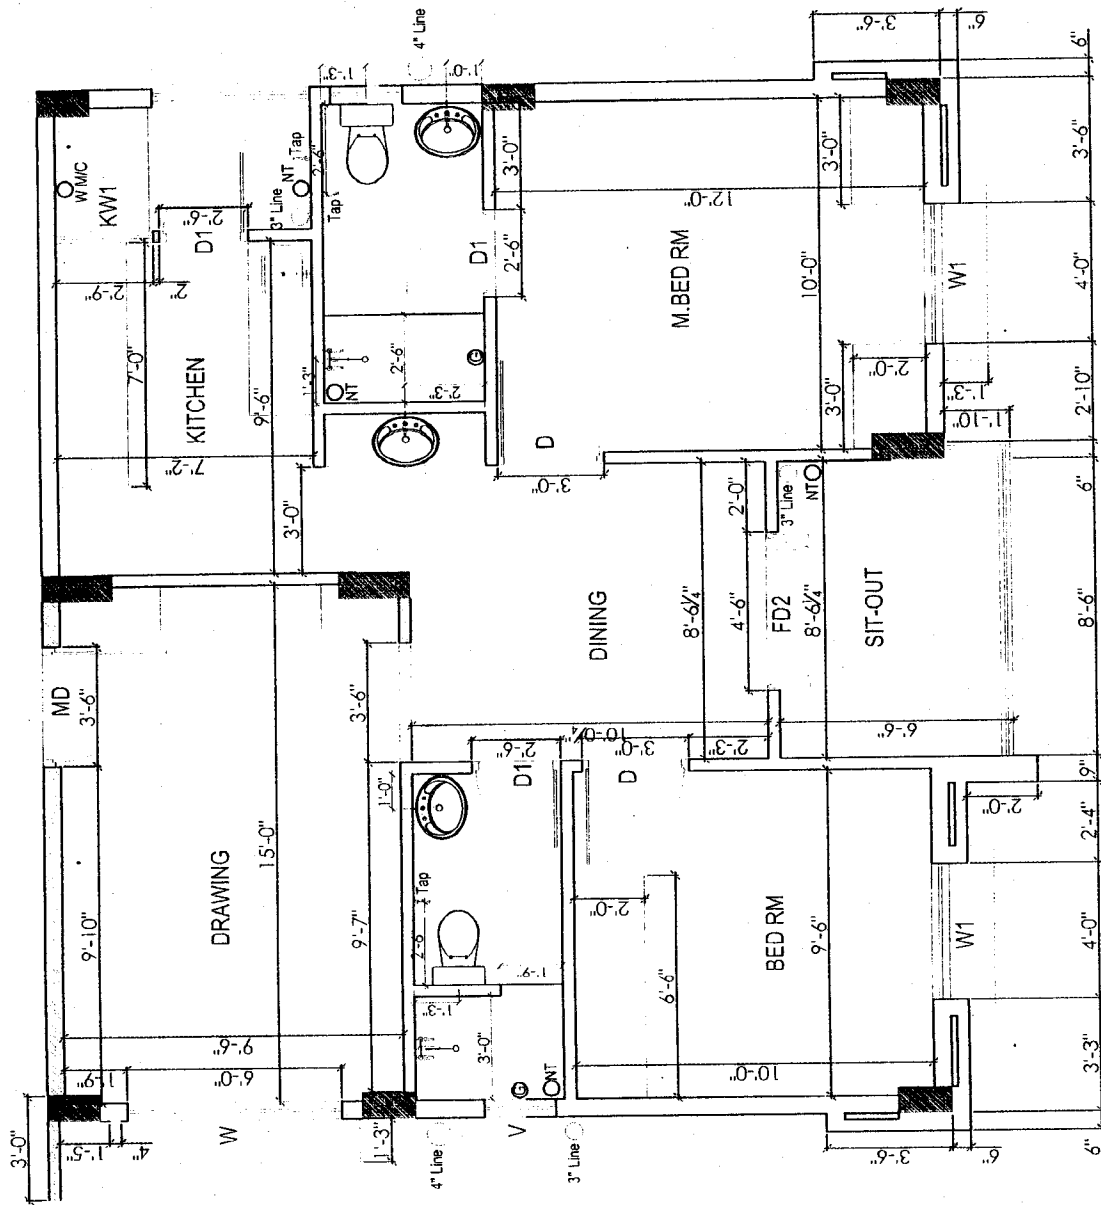

K. S. K. Shrinani
24/12/13

Description	Direction	Owners & Developers :		Date :	Promoted by	
		Modi Properties & Investment Pvt Ltd.		28.08.13	Modi Properties & Investments Pvt. Ltd.	
BATHROOM DETAILS OF TYPE - D	N	Project Name & Phase :		Prepared By :	Nagaxmi	
		Vista Homes		Approved By :	Soham Modi	
				Scale :	N.T.S	
					Phone: +91-40-66335551	