

Valent

VISTA HOMES

Sy. No. 193 to 195, Kushaiguda, Hyderabad- 500 062.

Owned & Developed by: M/s Vista Homes

Head office: 5-4-187/3&4 M G Road Secunderabad.

Details of Additions & Alterations

Flat No	307	Block no.	'I'
Flat Area	950 sft.	Type	Semi- deluxe/ Deluxe / Luxury
Buyer Name	BHANU MURTHY		
Phone No.	8019618826	Email	bhanumantravadi@gmail.com

I hereby confirm that I have given the details of the minor additions and alterations that are required in the above referred flat in the pages attached herein. Please complete the changes suggested by me. I agree to pay the charges, if any, for the additions and alterations that I have asked you to make, as per the rates suggested by you. I shall deliver all the materials that are required to be provided by me at the site on or before _____. In case I fail to deliver these items to the site by the specified date, you may complete the works in the flat as per the standard items provided by you.

Buyers sign		Engg. Sign	Murthy
Date:		Date	

Note:

1. Colour shades of paints may vary from batch to batch & company to company. The Builder will not take responsibility of quality of work for dark shades especially green & blue.
2. Shade / colour of natural material like marble and granite can't be guaranteed and may vary from lot to lot. Cracks like appearance in marble is a natural feature and Builder shall not be responsible for repairs or replacement.
3. Availability of bathroom or flooring tiles of the same type /colour/make can not be guaranteed and closest possible type/colour/make may be used in its place.
4. No further change shall be permitted from this day.
5. Please sign on all pages.

Buyers sign:

Murthy
Engg. Sign:

Date:

Changes in electrical points: (mark on plan)

No, changes

A Bulk point to be added on top
of wash basin.

Choice of Bathroom tiles, CP fittings & Sanitary ware:

change to deluxe specification
(actual semi deluxe)

Buyers sign:

Engg. Sign: *Malik*

Date:

Changes in kitchen platform: (mark on plan)

Leave 2'-6" feet from north east corner and start the flat form and raise the brick work above 2' than the flat form.

Leave 2'-6" feet near the west north corner for bridge

Other Changes:


① Want 2 Lepts in 2-Bed rooms as marked in plan.

② changed from flush door to panel doors.

Buyers sign:

Engg. Sign: *M. J. W.*

Date:

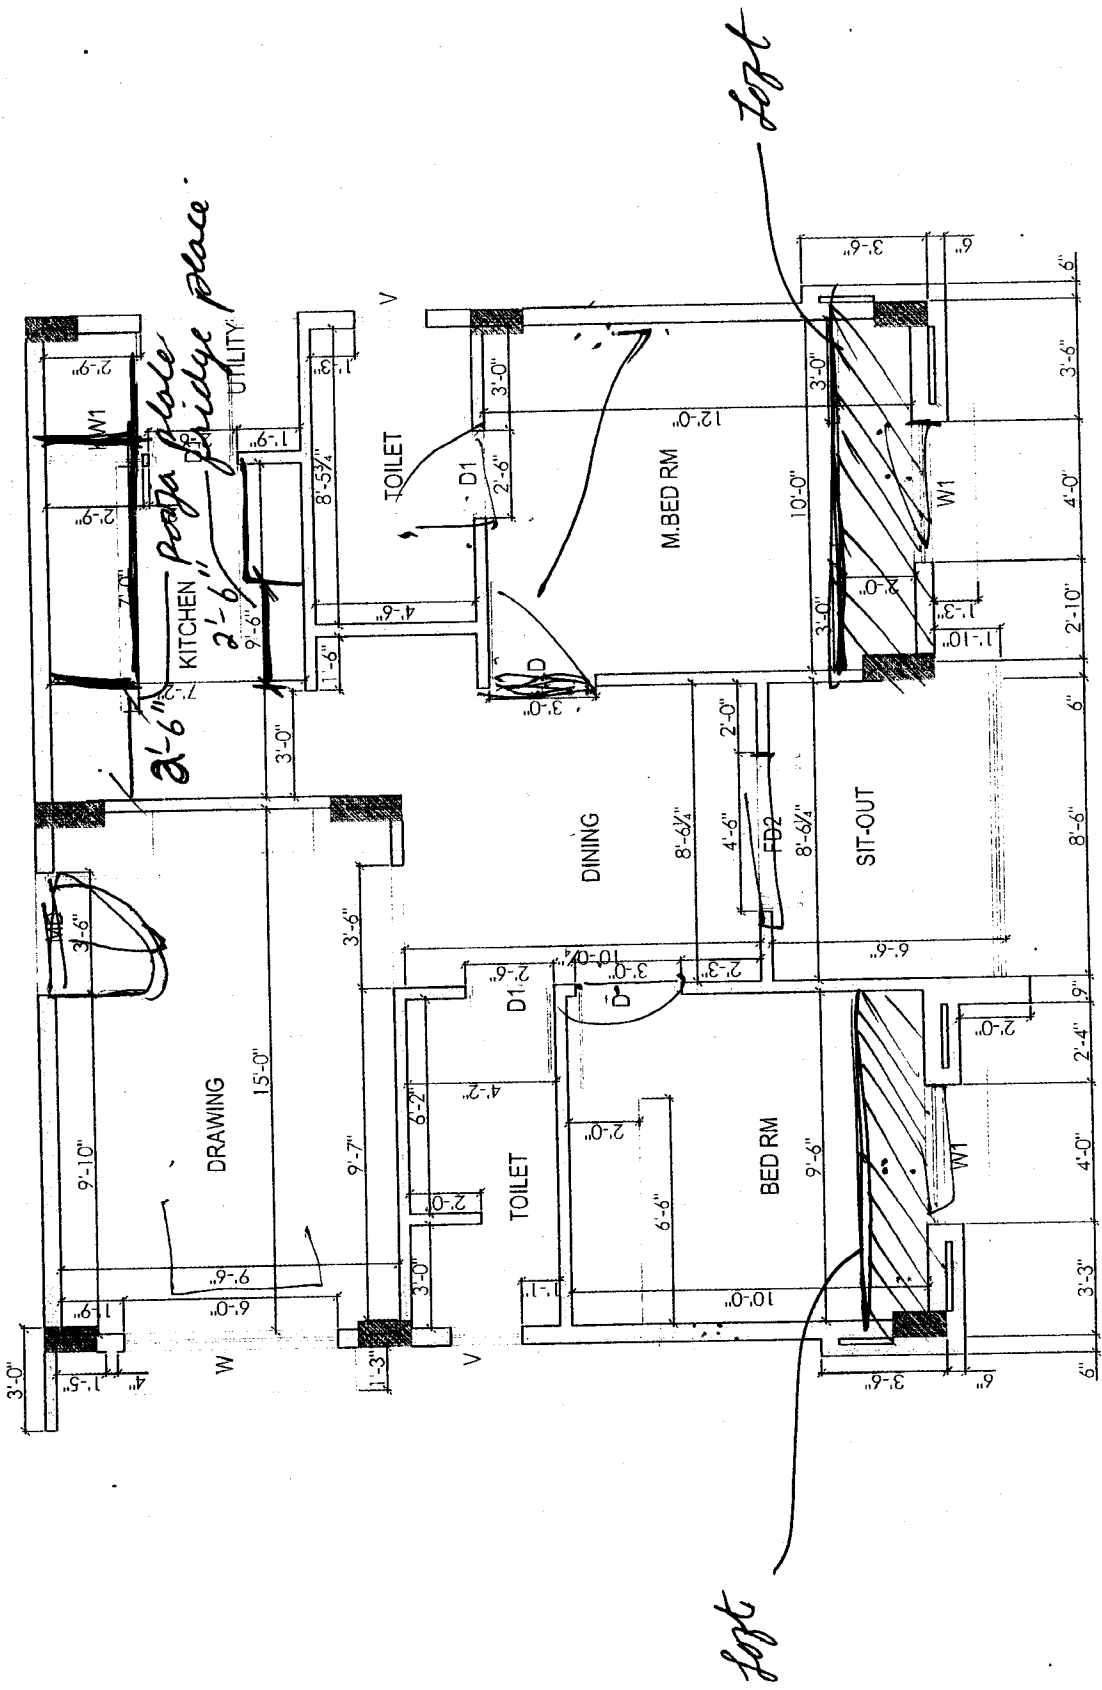

Description		Direction	Owners & Developers :	Date :	Promoted by
WORKING PLAN OF TYPE - D			Modi Properties & Investment Pvt Ltd.	Prepared By :	Modi Properties &
			Project Name & Phase :	Approved By :	Investments Pvt. Ltd.
			Vista Homes	Scale :	Phone: +91-40-66335551
				N.T.S	

M/W

10/5/24



BATHROOM DETAILS OF TYPE - D	 N	Direction	Owners & Developers :	Date :	Promoted by
			Modi Properties & Investment Pvt Ltd.	Prepared By :	Modi Properties &
			Project Name & Phase :	Approved By :	Investments Pvt. Ltd.
				Scale :	Phone: +91-40-66335551
			Vista Homes		