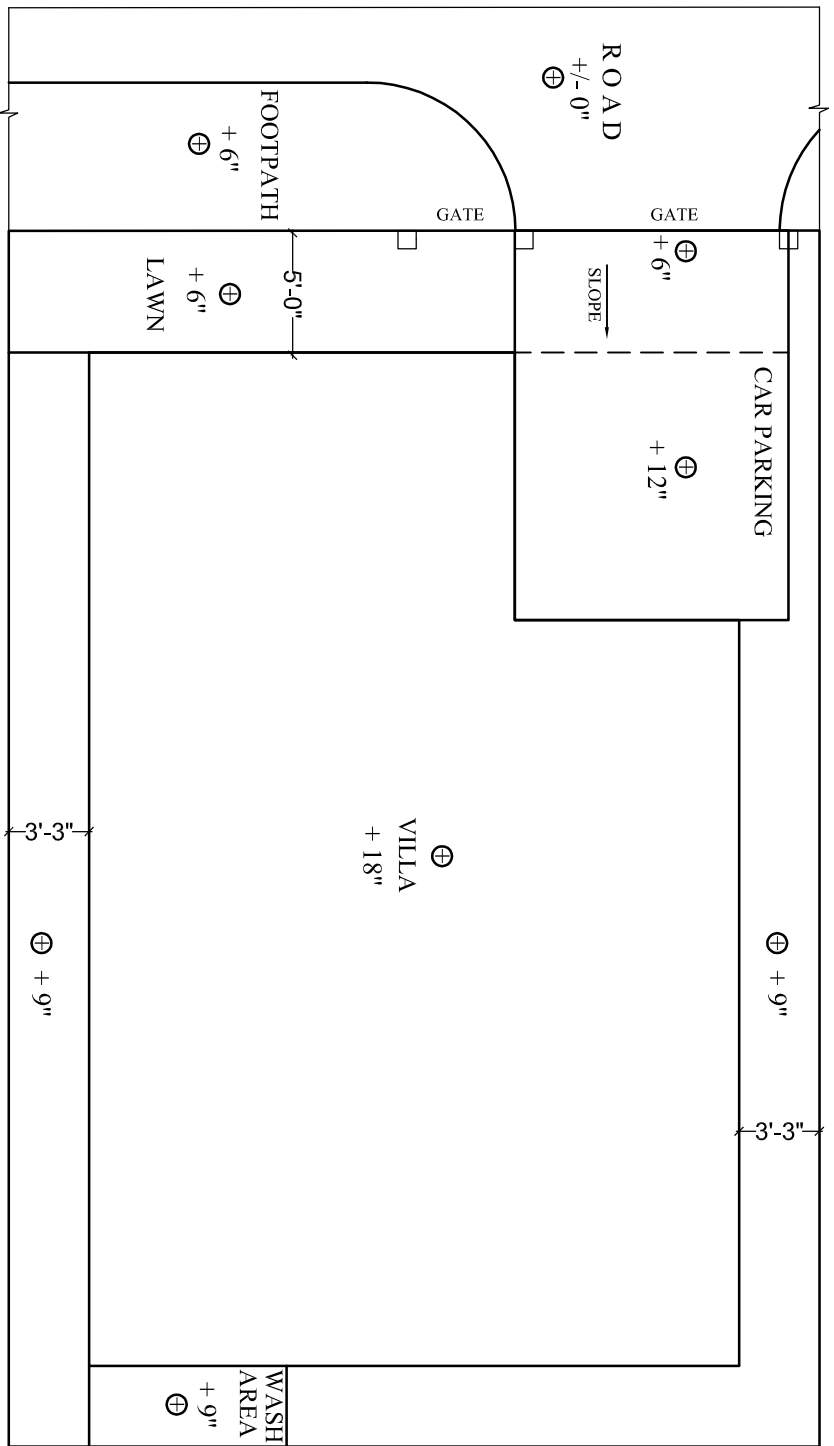


NOTE:  
1. 60% OF ROAD - CARRIAGEWAY  
2. 40% OF ROAD - FOOTPATH

| Description                                  | Direction | Owners & Developers :    | Date :                     | Architects                                                                                       | Promoted by                                                       |
|----------------------------------------------|-----------|--------------------------|----------------------------|--------------------------------------------------------------------------------------------------|-------------------------------------------------------------------|
| VILLAS - ROAD DETAILS - SECTION<br>FIG.NO.18 |           | Modi Properties Pvt Ltd. | Prepared By : Madhav Bhatt | Architectural Associates<br><small>Architects &amp; Engineers<br/>Siddharthwadi@vsnl.com</small> | Modi Properties & Investments Pvt. Ltd.<br>Phone: +91-40-66335551 |
|                                              |           | Project Name & Phase :   | Approved By : Soham Modi   |                                                                                                  |                                                                   |
|                                              |           | Scale :                  | N.T.S                      |                                                                                                  |                                                                   |