


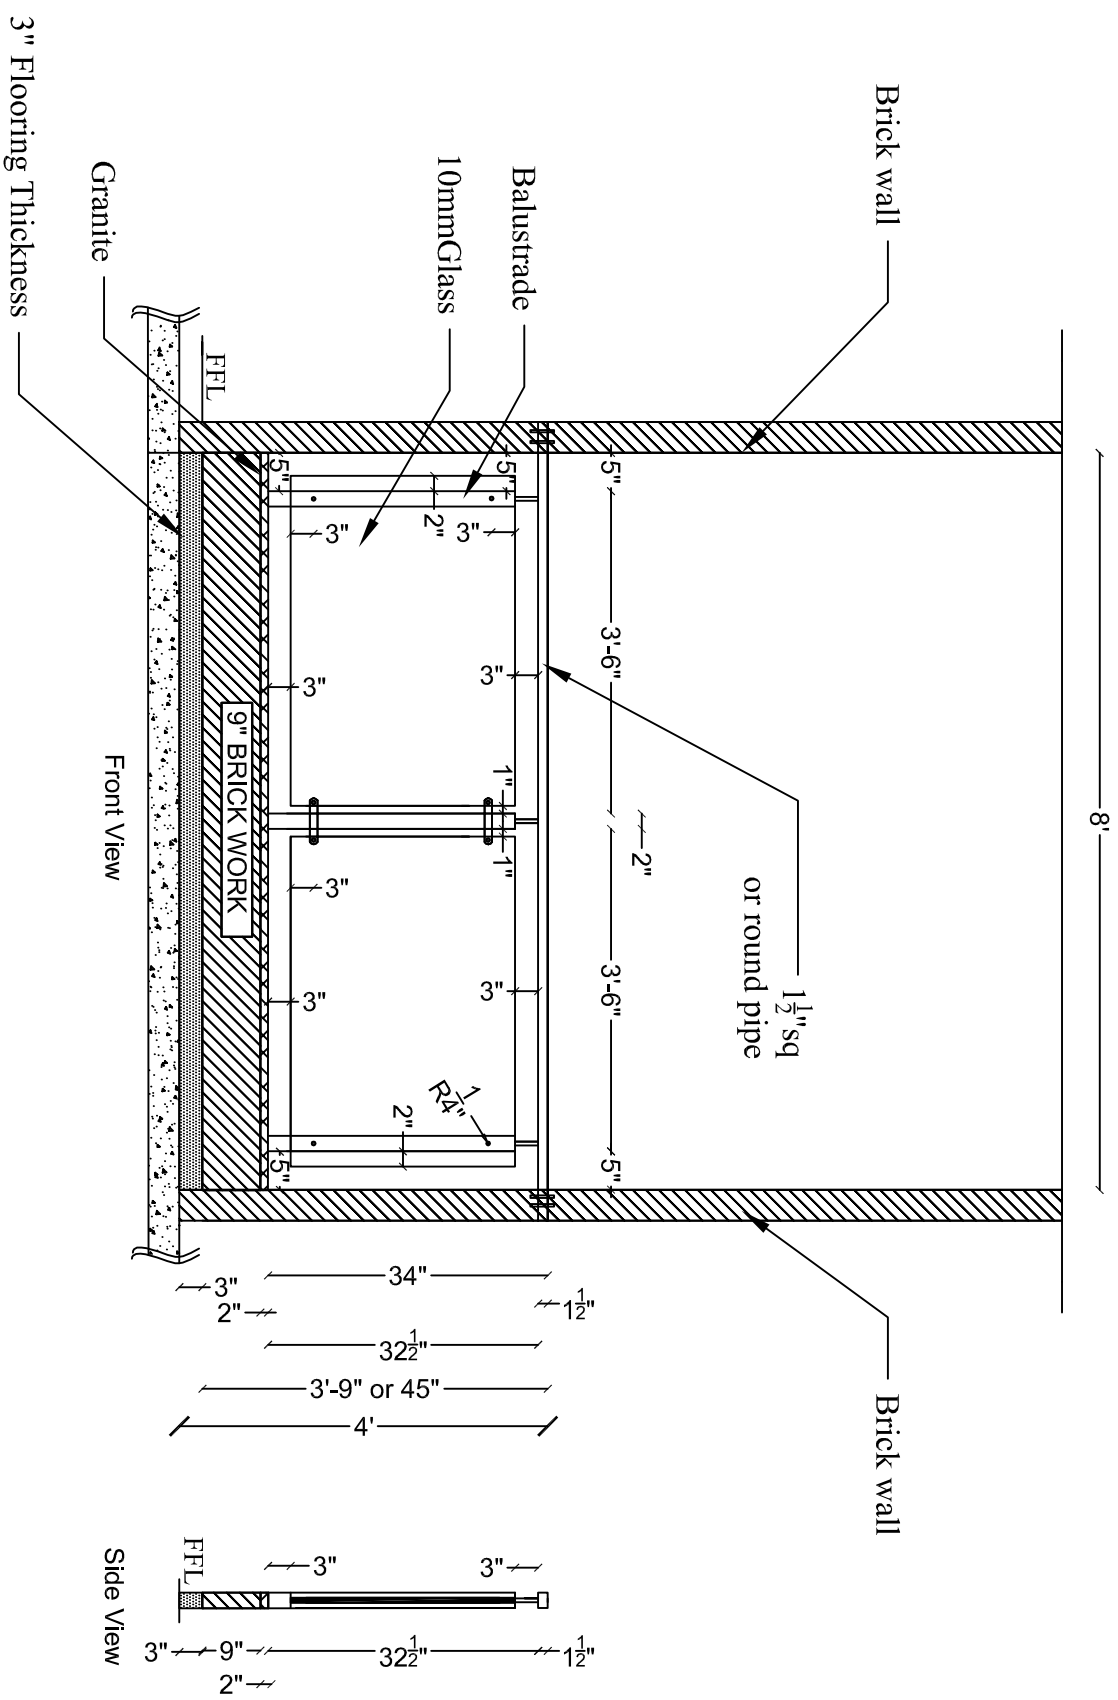

*From FFL 45" & From Slab 48"

Description		Direction		Owners & Developers :		Date :		Promoted by	
STANDARD GLASS RAILING DESIGN FOR 8' FIG.NO.79				Project Name & Phase :		Prepared By :		Modi Properties Pvt Ltd	
				Approved By :		Soham Modi			
				Scale :		N.T.S			
								Phone:++91 -40-66335551	