

VISTA HOMES

Sy. No. 193 to 195, Kushaiguda, Hyderabad- 500 062.

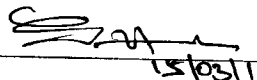
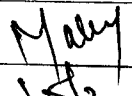
Owned & Developed by: M/s Vista Homes

Head office; 5-4-187/3&4 M G Road Secunderabad.

Details of Additions & Alterations

Flat No	208	Block no.	'B'
Flat Area	1220 sft.	Type	Semi- deluxe/ Deluxe / Luxury ✓
Buyer Name	G Harinath		
Phone No.	040-27135685, 9441479840	Email	Vioay.khhs@gmail.com

I hereby confirm that I have given the details of the minor additions and alterations that are required in the above referred flat in the pages attached herein. Please complete the changes suggested by me. I agree to pay the charges, if any, for the additions and alterations that I have asked you to make, as per the rates suggested by you. I shall deliver all the materials that are required to be provided by me at the site on or before _____. In case I fail to deliver these items to the site by the specified date, you may complete the works in the flat as per the standard items provided by you.

Buyers sign		Engg. Sign	
Date:	15/03/14	Date	15/3

Note:

1. Colour shades of paints may vary from batch to batch & company to company. The Builder will not take responsibility of quality of work for dark shades especially green & blue.
2. Shade / colour of natural material like marble and granite can't be guaranteed and may vary from lot to lot. Cracks like appearance in marble is a natural feature and Builder shall not be responsible for repairs or replacement.
3. Availability of bathroom or flooring tiles of the same type /colour/make can not be guaranteed and closest possible type/colour/make may be used in its place.
4. No further change shall be permitted from this day.
5. Please sign on all pages.

Buyers sign:

Engg. Sign:

Date:

Changes in kitchen platform: (mark on plan)

- Modular Kitchen Rich Range - X122
- ① Drawing Hall Texture wall - ~~framed glass~~
 - ② Dining - Jons of Sun 7895 ✓
 - ③ Children - Azure Sky 7407 ✓
 - ④ Guest - River Cruise - 7680 ✓
 - ⑤ Built in kitchen - Master - X184.
 - ⑥ Common - breezy day - 2nd Hall dining kitchen

06/02/15

M. M. M.

Vinay

Other Changes:

- ① ~~Paint work in guest bed room~~ (continued)
- ② Loft Required at C Toilet

M. M. M.

28/10/14

M. M. M.
Buyers sign:

M. M. M.
Engg. Sign:

15/3
Date:

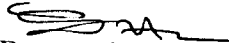
Changes in electrical points: (mark on plan)

- ① one 15 amps socket for microwave
- ② one 15 Amps socket for chimney.
- ③ ~~shift the fridge socket from east wall to north wall.~~ } moved
- ④ one 15 Amps socket for washing machine in utility

Choice of Bathroom tiles, CP fittings & Sanitary ware:

No changes in Common
Bath Room

Master bed room Toilet
Grapheia Silver & Blue


Buyers sign:


Engg. Sign:

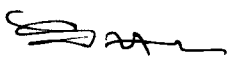

Date:

Choice of colours:

will decide later

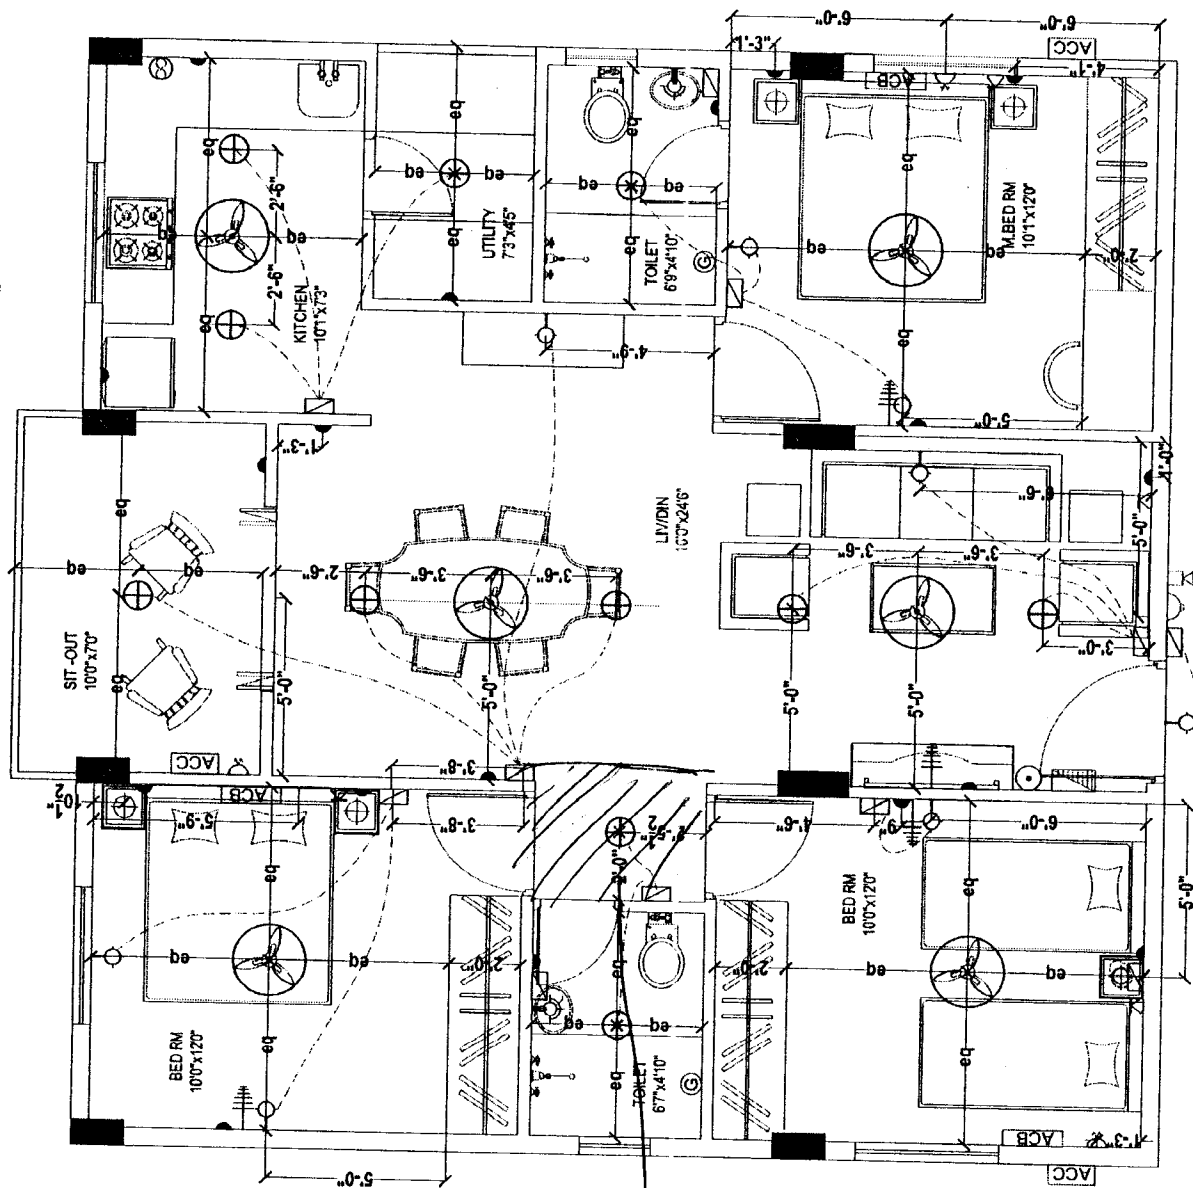
Changes in flooring:

None

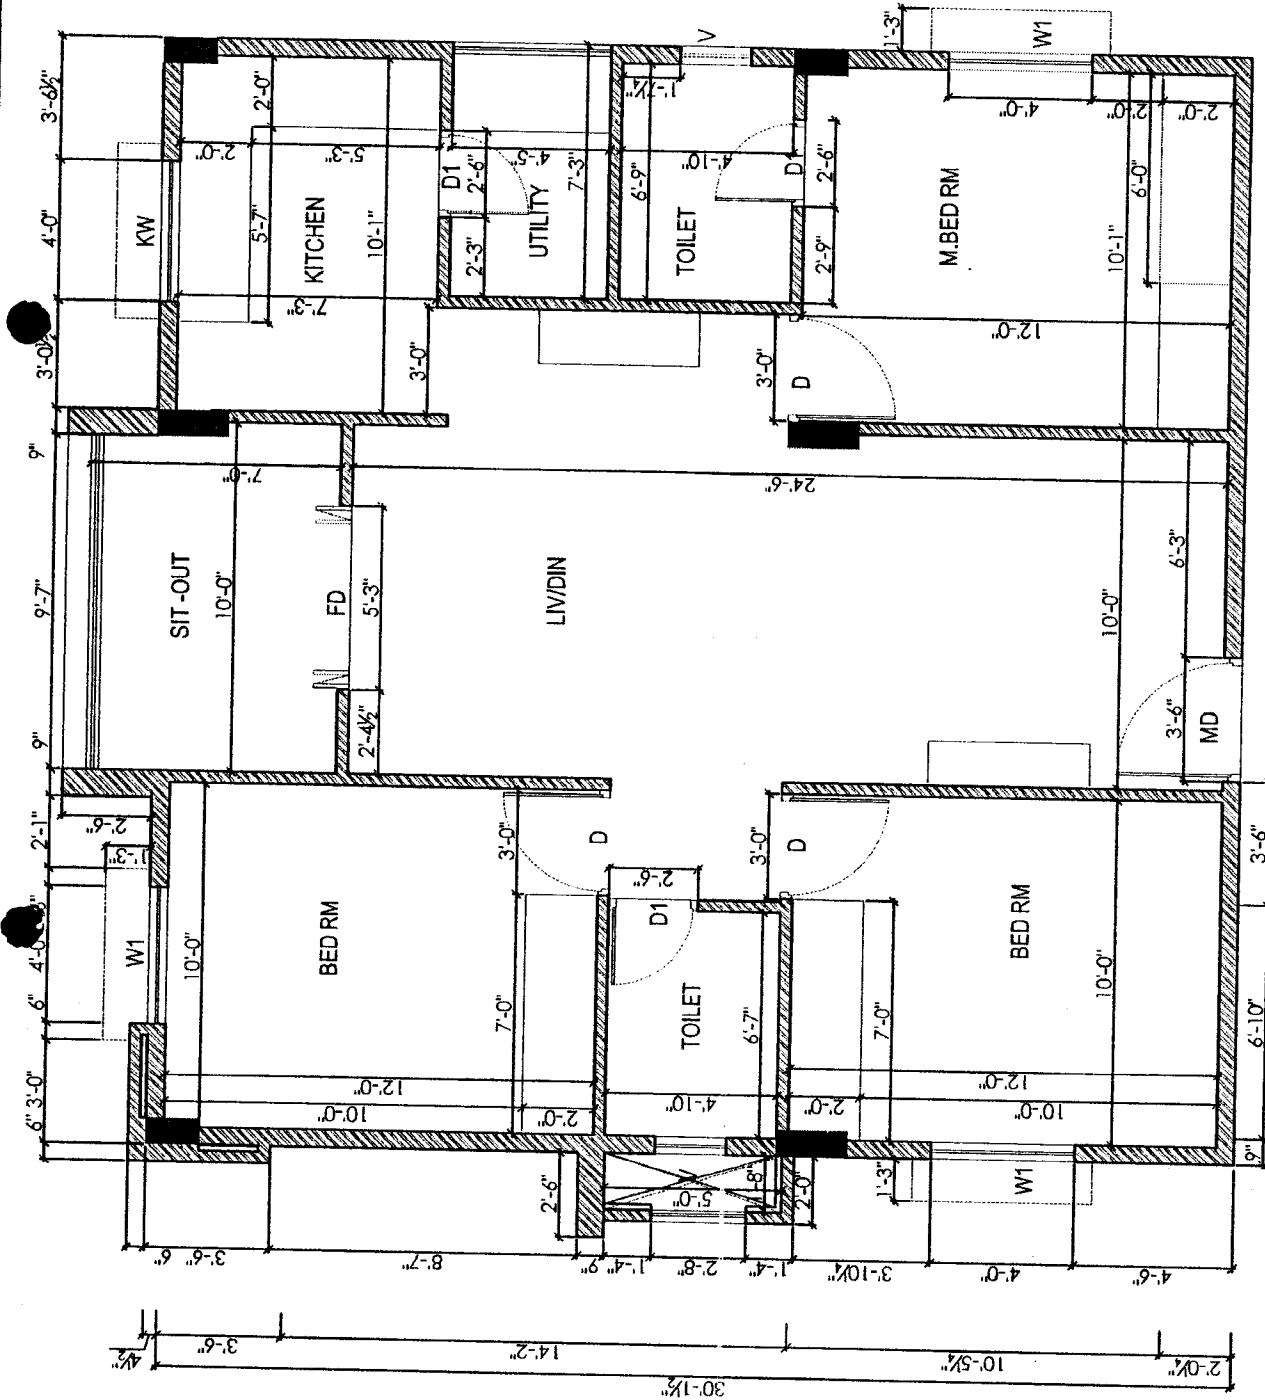

Buyers sign:


Engg. Sign:

Date: 15/3



Description		Direction	Owners & Developers :	Date :	Promoted by
ELECTRICAL PLAN OF TYPE - A		 N	Modi Properties & Investment Pvt Ltd.	Prepared By :	Modi Properties &
			Project Name & Phase :	Approved By :	Investments Pvt. Ltd.
			Vista Homes	Scale :	Phone: +91-40-66335551
				N.T.S	



Description		Direction	Owners & Developers :	Date :	Promoted by
WORKING PLAN OF TYPE - A			Modi Properties & Investment Pvt Ltd.	Prepared By :	Modi Properties &
			Project Name & Phase :	Approved By :	Investments Pvt. Ltd.
			Vista Homes	Scale :	Phone: +91-40-66335551
					N.T.S

