

VISTA HOMES

Sy. No. 193 to 195, Kushaiguda, Hyderabad- 500 062.

Owned & Developed by: M/s Vista Homes

Head office; 5-4-187/3&4 M G Road Secunderabad.

Details of Additions & Alterations

Flat No	301	Block no.	'B'
Flat Area	1220 sft.	Type	Semi- deluxe/ Deluxe / Luxury ✓
Buyer Name	Abhiram.		
Phone No.	9640473184	Email	

I hereby confirm that I have given the details of the minor additions and alterations that are required in the above referred flat in the pages attached herein. Please complete the changes suggested by me. I agree to pay the charges, if any, for the additions and alterations that I have asked you to make, as per the rates suggested by you. I shall deliver all the materials that are required to be provided by me at the site on or before _____. In case I fail to deliver these items to the site by the specified date, you may complete the works in the flat as per the standard items provided by you.

Buyers sign		Engg. Sign	Mackey
Date:		Date	2/11/14

Note:

1. Colour shades of paints may vary from batch to batch & company to company. The Builder will not take responsibility of quality of work for dark shades especially green & blue.
2. Shade / colour of natural material like marble and granite can't be guaranteed and may vary from lot to lot. Cracks like appearance in marble is a natural feature and Builder shall not be responsible for repairs or replacement.
3. Availability of bathroom or flooring tiles of the same type /colour/make can not be guaranteed and closest possible type/colour/make may be used in its place.
4. No further change shall be permitted from this day.
5. Please sign on all pages.

Buyers sign:

Engg. Sign: Mackey

Date: 2/11/14

Changes in kitchen platform: (mark on plan)

Blank lined area for marking changes on the kitchen plan.

Other Changes:

1. want chairs in children bed room.
and Guest Bed room. (Mark in plan.)

2. want Exact work in kitchen.

B. Alim
Buyers sign:

B. Saiful
Engg. Sign:

Date:

Changes in electrical points: (mark on plan)

Choice of Bathroom tiles, CP fittings & Sanitary ware:

1. Bath room tiles same as model flat - A - 101

2. Flooring tiles same as model flat - A - 101

3. want ~~False~~ False ceiling don't apply gypsum. (Dining & living hall only)

B. Atkinson

Buyers sign:

B. Singh
Engg. Sign:

Date:

Choice of colours:

1, Common colour. 0413 (pitch Melber)

2, Hall 7910 (Diamond Colour)

3, ' N.B. 8168 (French rose)

4, G-B 0124 (Satin Blue)


5, C.B. 0413 (Golden Brown)

Changes in flooring:

Buyers sign:

Engg. Sign:

Date:

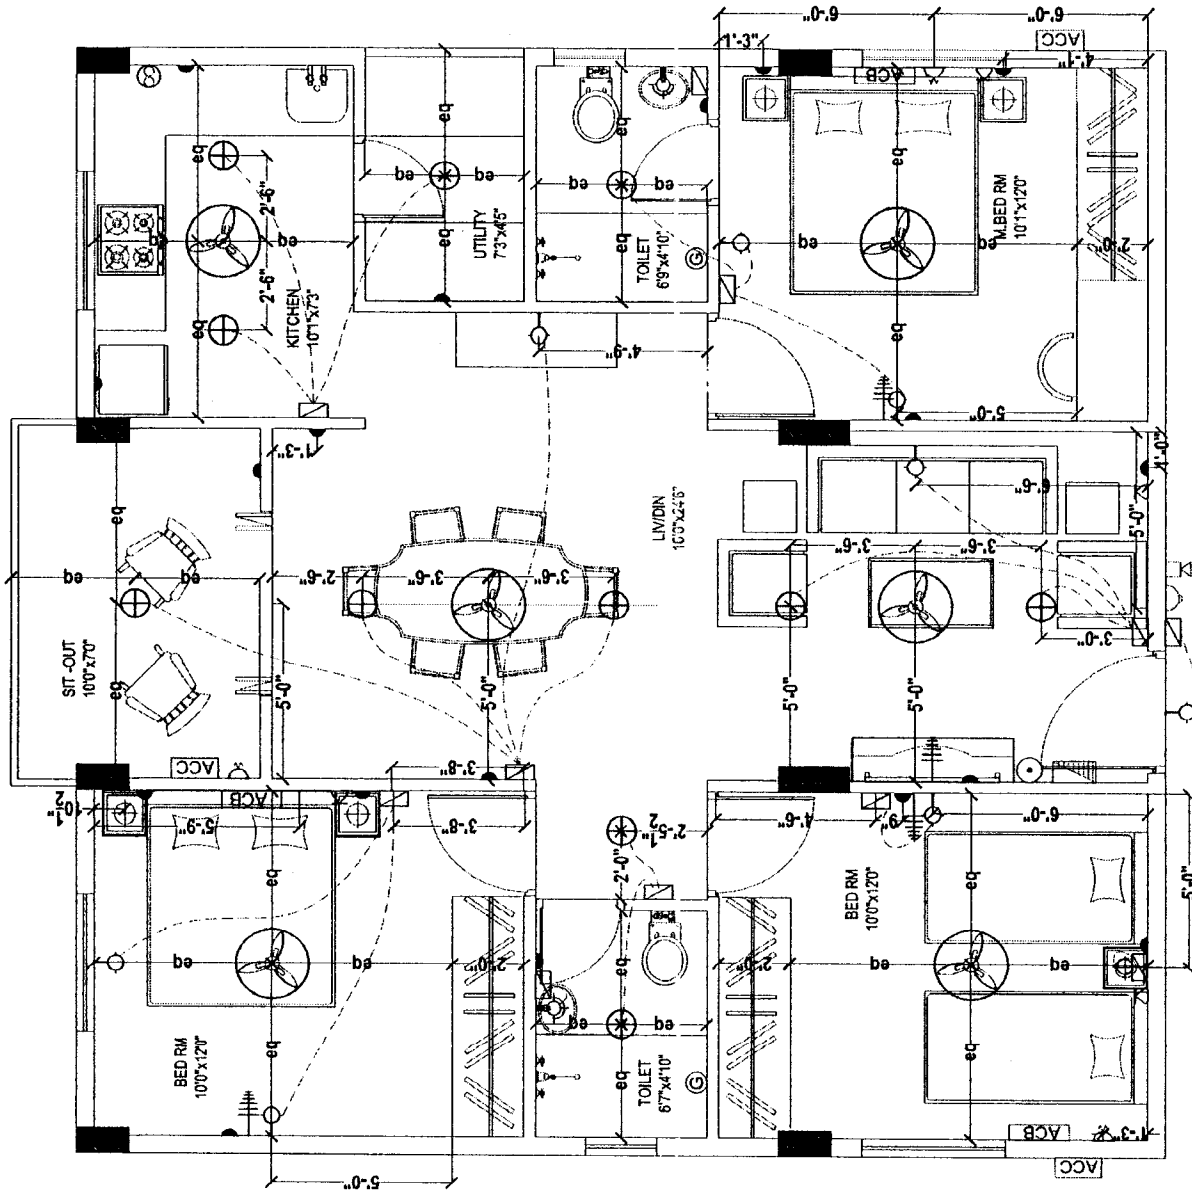

Description

ELECTRICAL PLAN OF TYPE - A

Direction



Owners & Developers :


Modi Properties & Investment Pvt Ltd.
 Project Name & Phase :
 Vista Homes


Date :


Prepared By :
 Approved By :
 Scale : N.T.S


Promoted by

Modi Properties &
 Investments Pvt. Ltd.
 Phone: +91-40-66335551

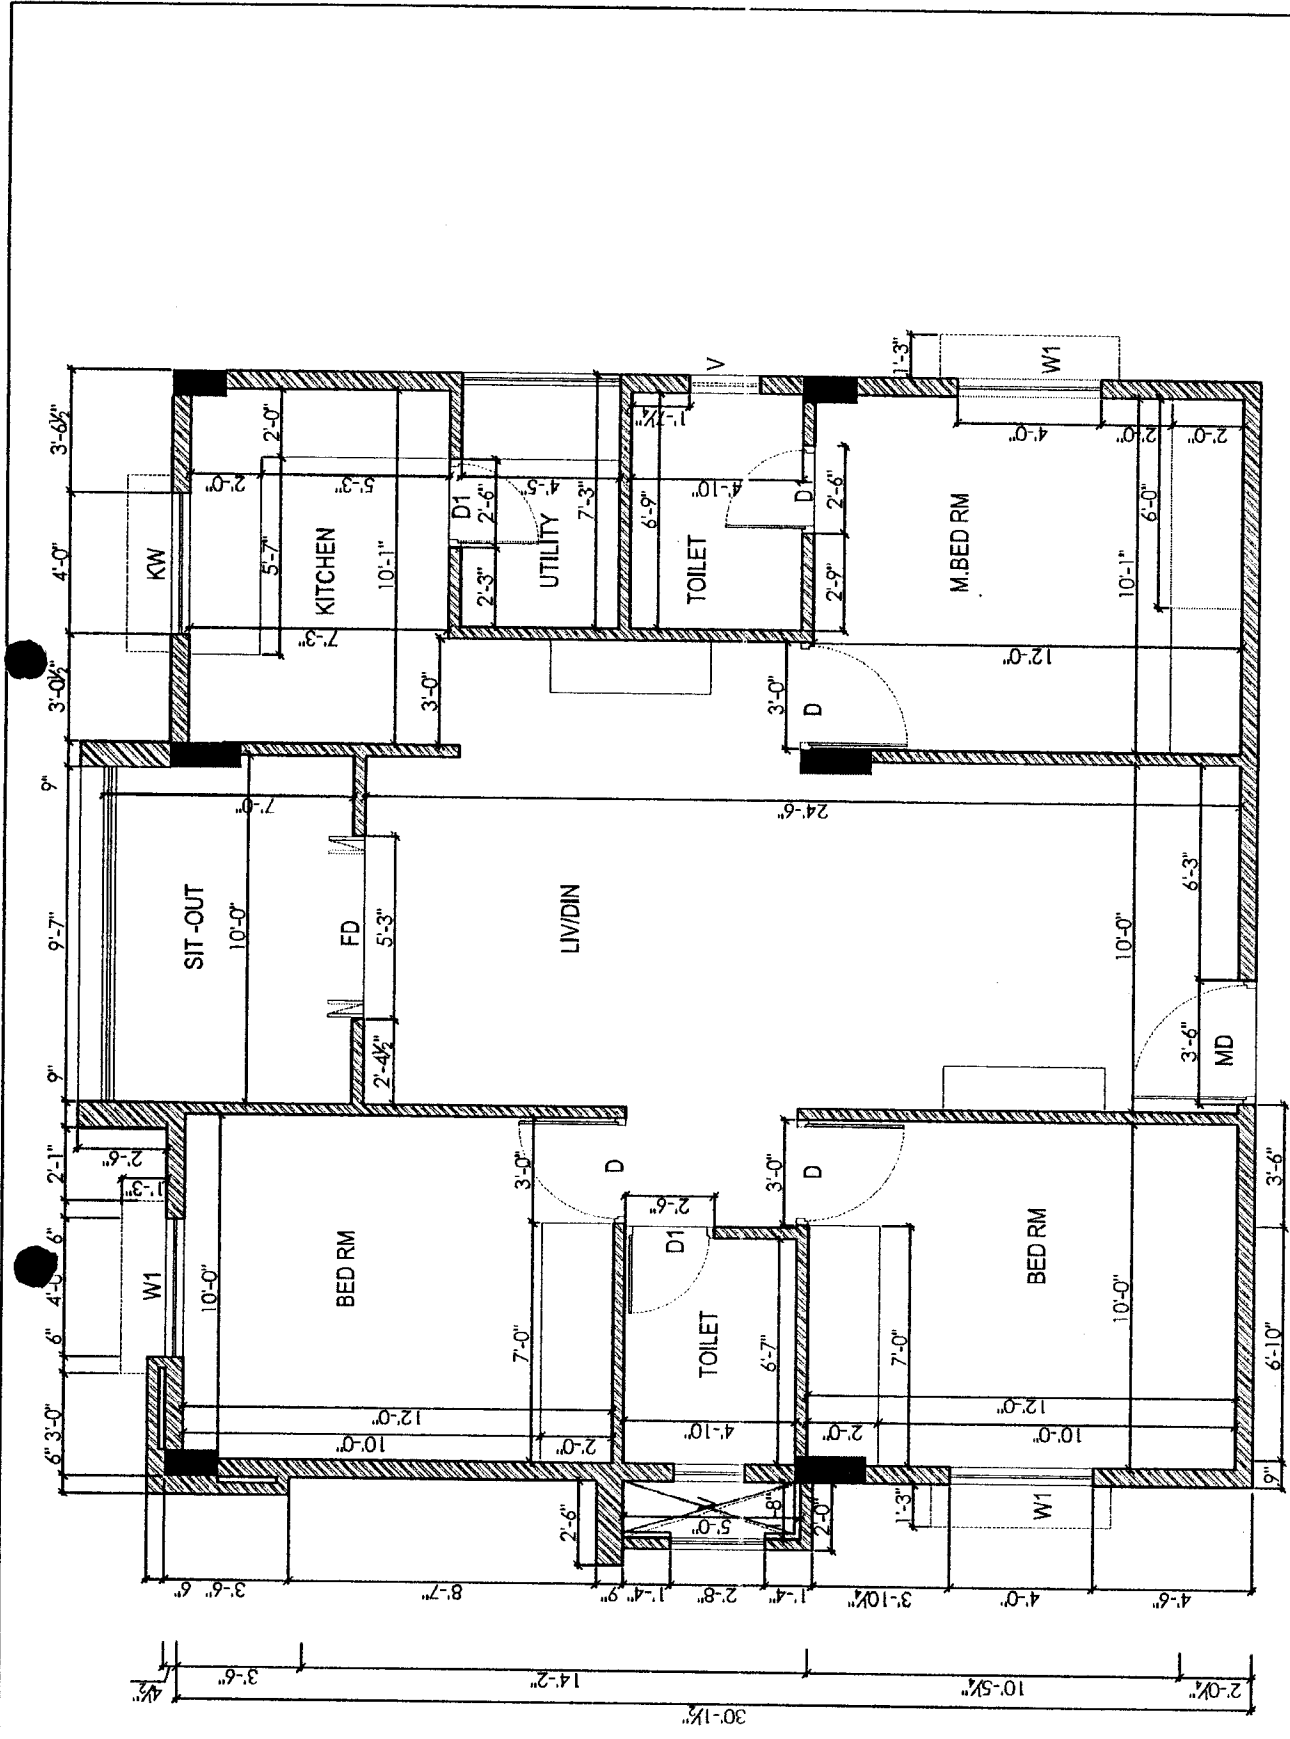

Description	Direction	Owners & Developers :	Date :	Promoted by	
WORKING PLAN OF TYPE - A	 N	Modi Properties & Investment Pvt Ltd.	Date :	Modi Properties & Investments Pvt. Ltd.	
		Project Name & Phase :	Prepared By :		Investments Pvt. Ltd.
		Vista Homes	Approved By :		
				Scale :	
				N.T.S	

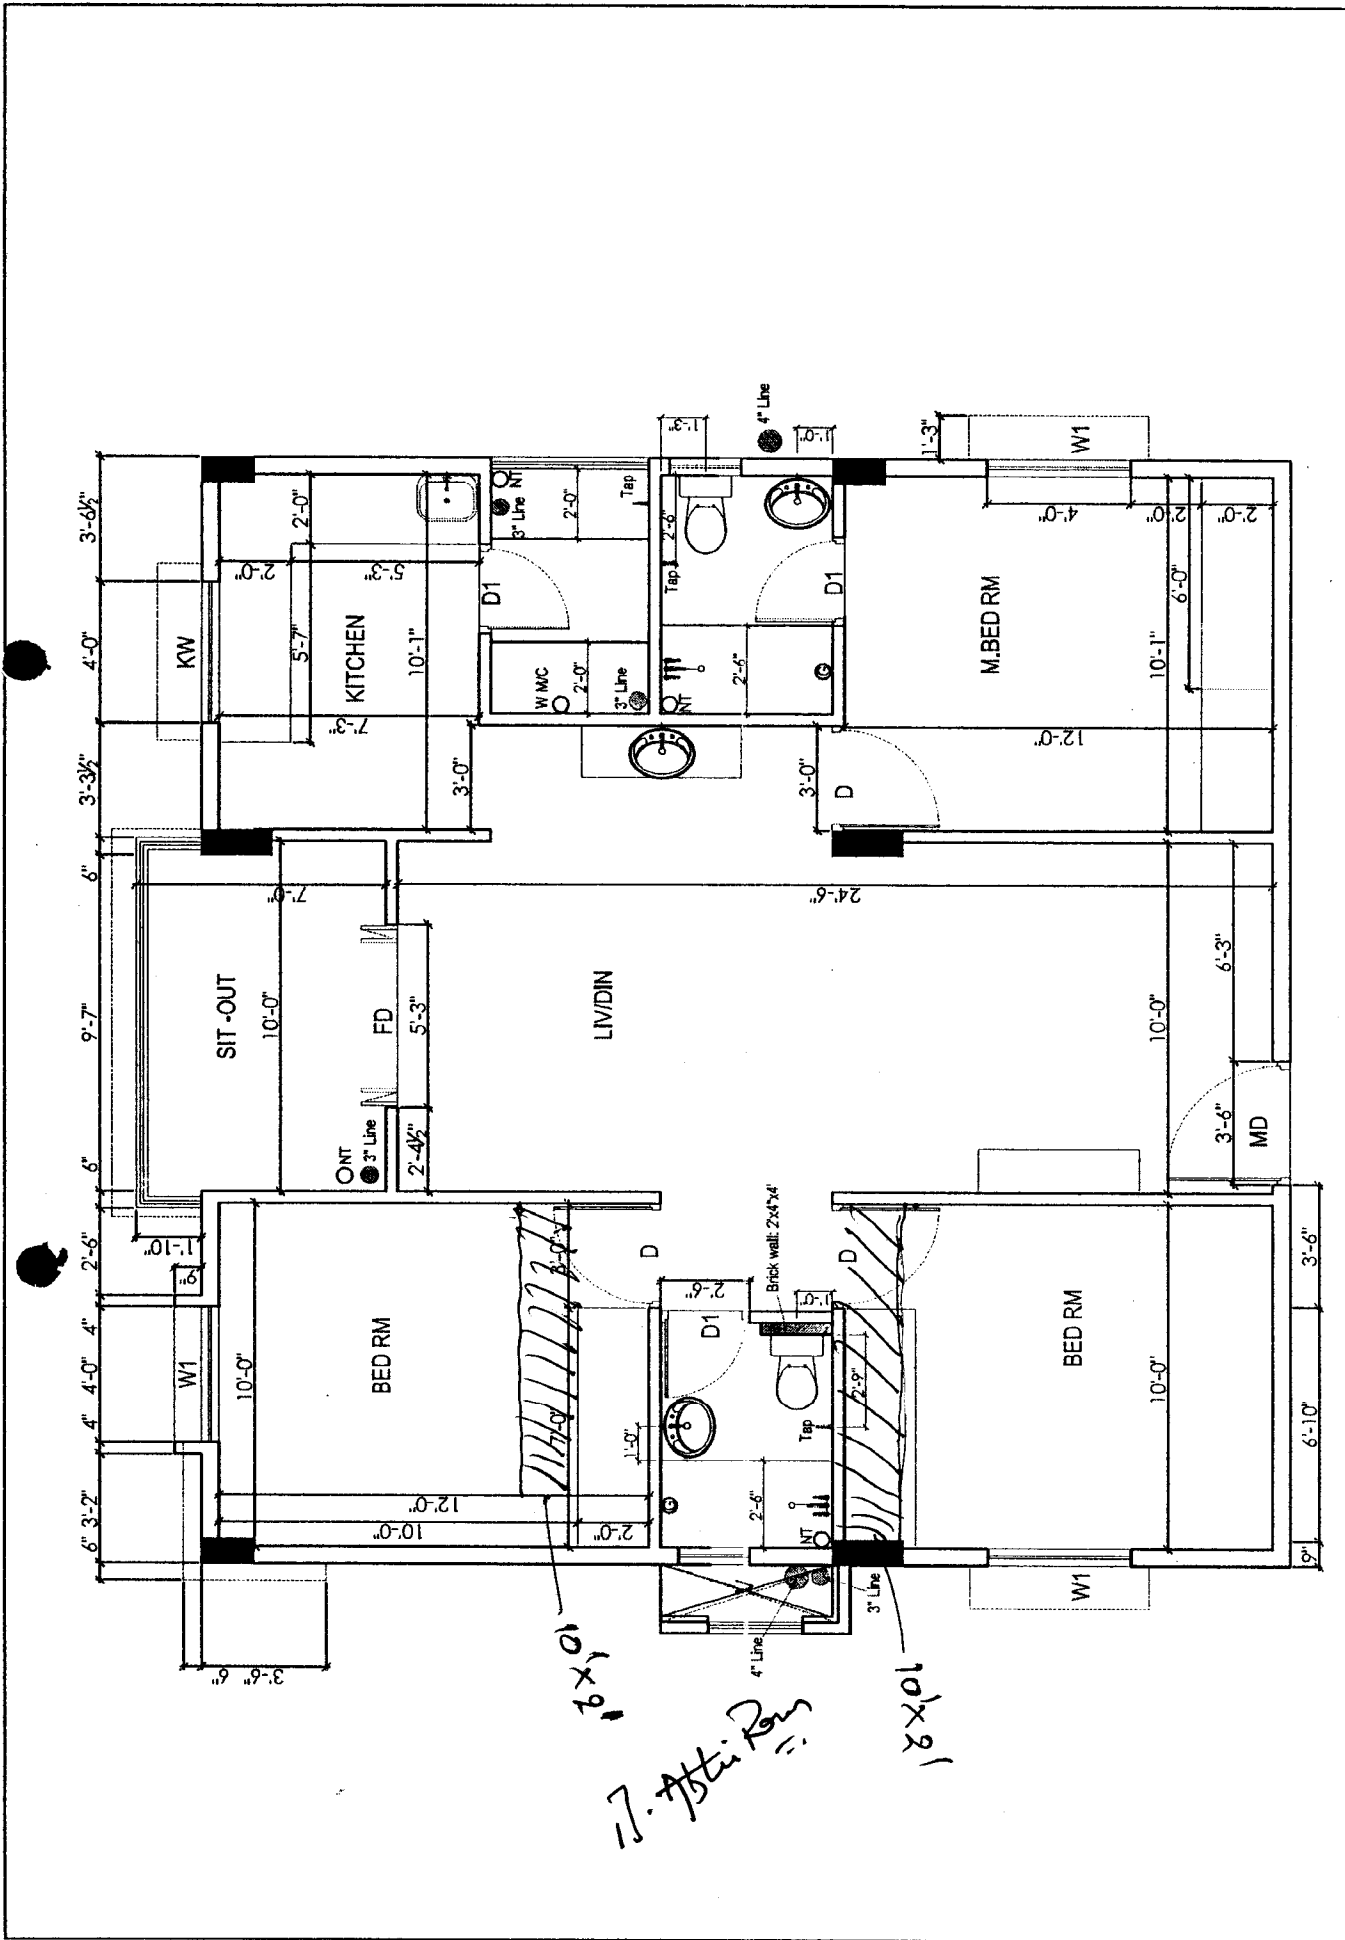

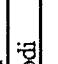Description	Direction	Owners & Developers :	Date :	Promoted by
BATHROOM DETAILS OF TYPE - A	 N	Modi Properties & Investment Pvt Ltd.	28.08.13	Modi Properties & Investments Pvt. Ltd.
		Vista Homes	Naglalaxmi	Soham Modi