

VISTA HOMES

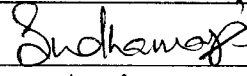
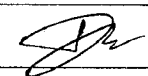
Sy. No. 193 to 195, Kushaiguda, Hyderabad- 500 062.
Owned & Developed by: M/s Vista Homes
Head office; 5-4-187/3&4 M G Road Secunderabad.

Survivor
8374572888

Details of Additions & Alterations

Flat No	302	Block no.	'B'
Flat Area	1220 sft.	Type	Semi- deluxe/ Deluxe / Luxury
Buyer Name	P.Nagendra Kumar & P.Sudhamai		
Phone No.	8008427160, 8897499850 (✓)	Email	sudhamai2012@gmail.com

I hereby confirm that I have given the details of the minor additions and alterations that are required in the above referred flat in the pages attached herein. Please complete the changes suggested by me. I agree to pay the charges, if any, for the additions and alterations that I have asked you to make, as per the rates suggested by you. I shall deliver all the materials that are required to be provided by me at the site on or before _____. In case I fail to deliver these items to the site by the specified date, you may complete the works in the flat as per the standard items provided by you.

Buyers sign		Engg. Sign	
Date:	28/4/14	Date	28/4/14

Note:

1. Colour shades of paints may vary from batch to batch & company to company. The Builder will not take responsibility of quality of work for dark shades especially green & blue.
2. Shade / colour of natural material like marble and granite can't be guaranteed and may vary from lot to lot. Cracks like appearance in marble is a natural feature and Builder shall not be responsible for repairs or replacement.
3. Availability of bathroom or flooring tiles of the same type /colour/make can not be guaranteed and closest possible type/colour/make may be used in its place.
4. No further change shall be permitted from this day.
5. Please sign on all pages.


Buyers sign:


Engg. Sign:

28/4/14
Date:

Changes in kitchen platform: (mark on plan)

Modular Kitchen

Other Changes:

- ① Sink position to be shifted to north east corner
- ② want 3 lofts in 3 bed rooms
- ③ Move the position of the door of utility from east face to north face.
- ④ Customer interested in false ceiling only for Hall & dining


Buyers sign:

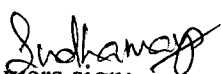

Engg Sign:

28/4/14
Date:

Changes in electrical points: (mark on plan)

- ① 15 Amps socket for microwave
- ② 15 Amps socket for chimney
- ③ Shift the electrical bridge point as specified
- ④ want 15 Amps socket in utility for washing machine.

Choice of Bathroom tiles, CP fittings & Sanitary ware:


Buyers sign:


Engg. Sign:

28/4/14
Date:

Choice of colours:

Luxury flat

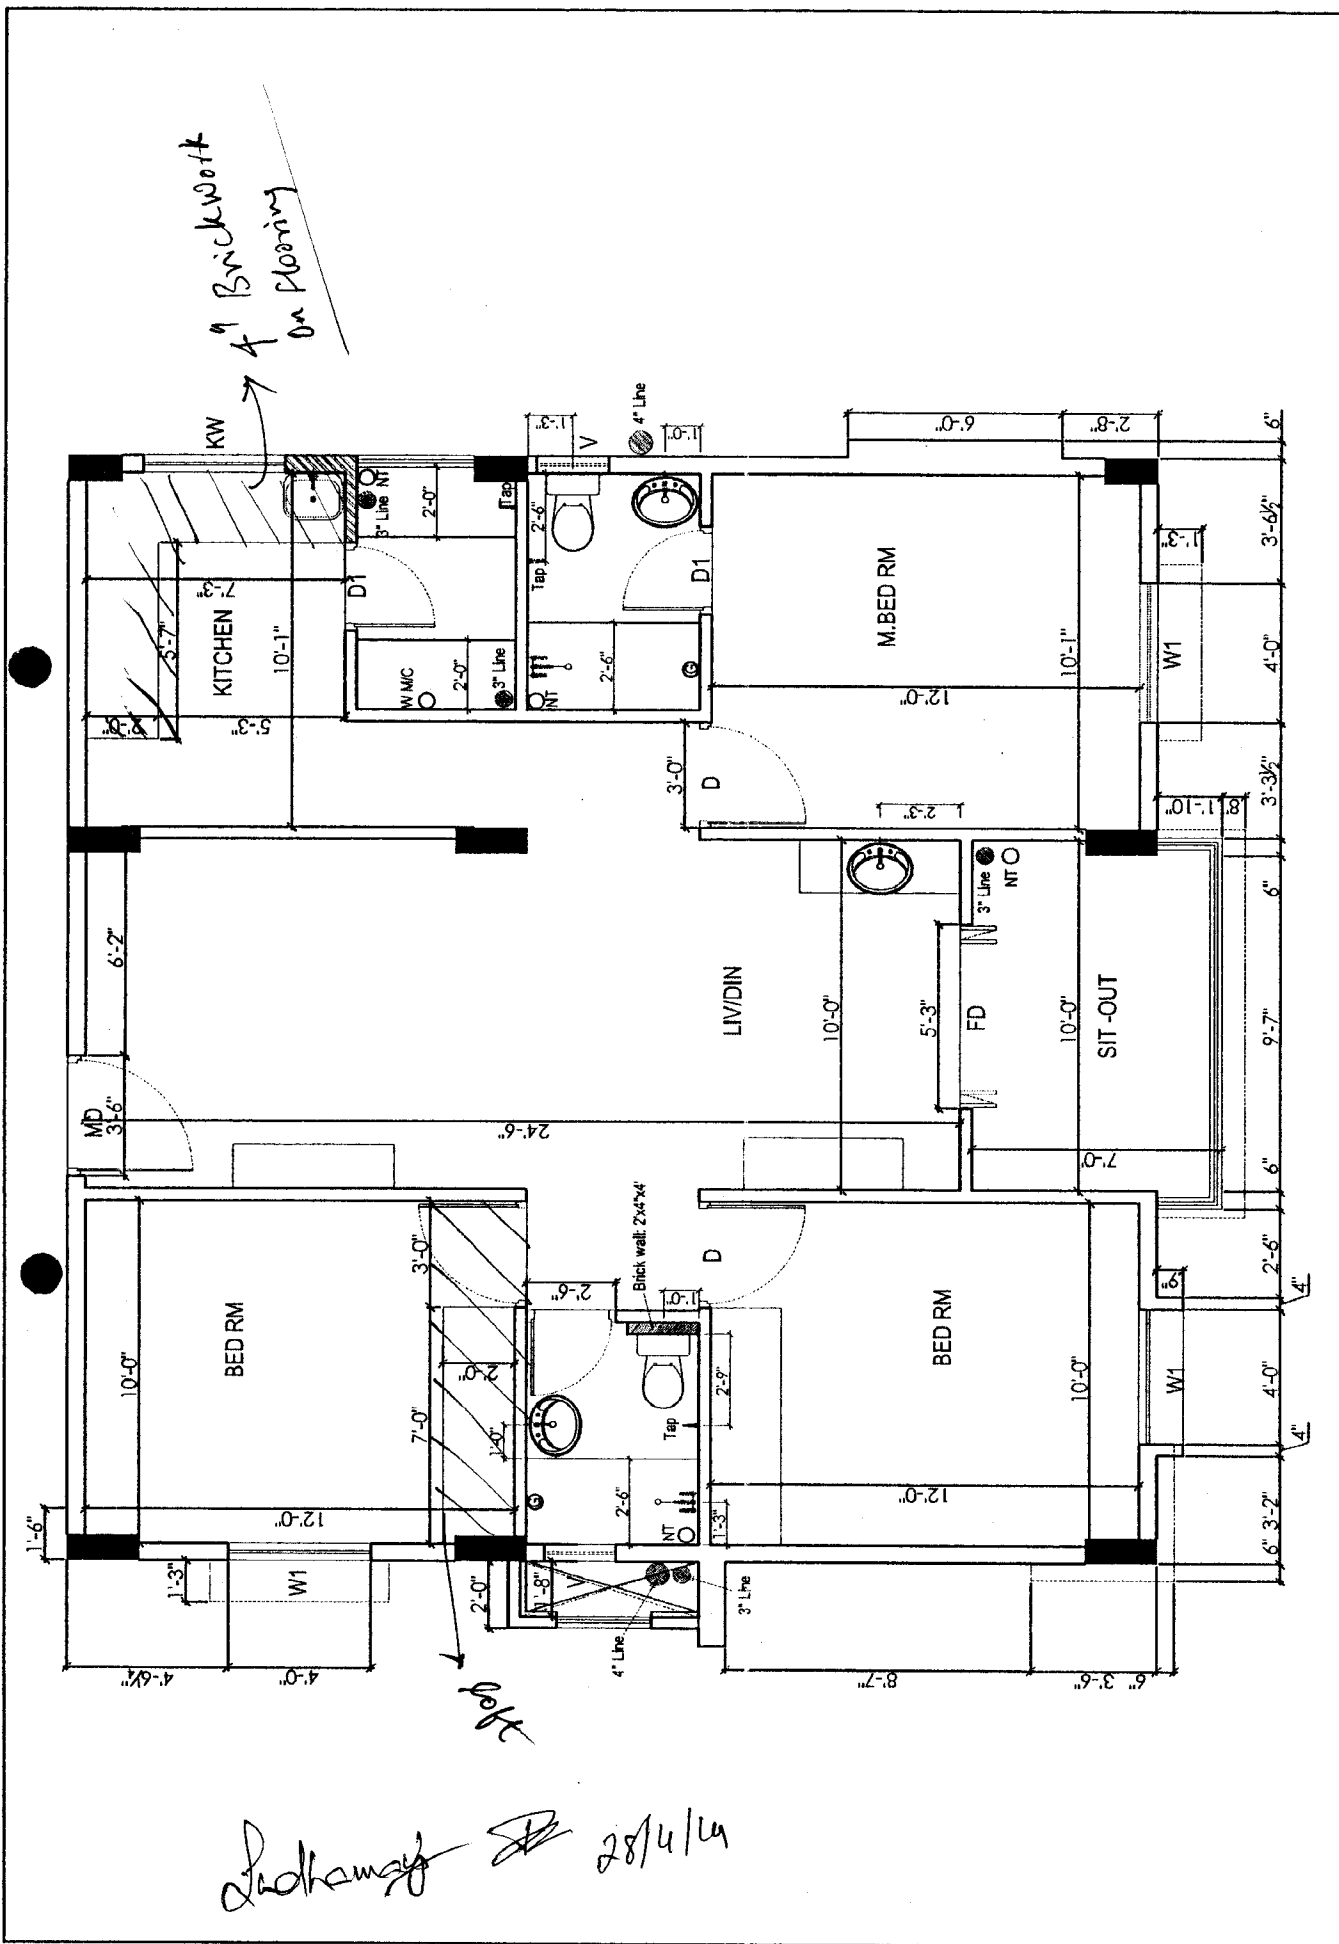
✓ common color - Breezy day - 9387 -
✓

Changes in flooring:

Sindhanvi
Buyers sign:

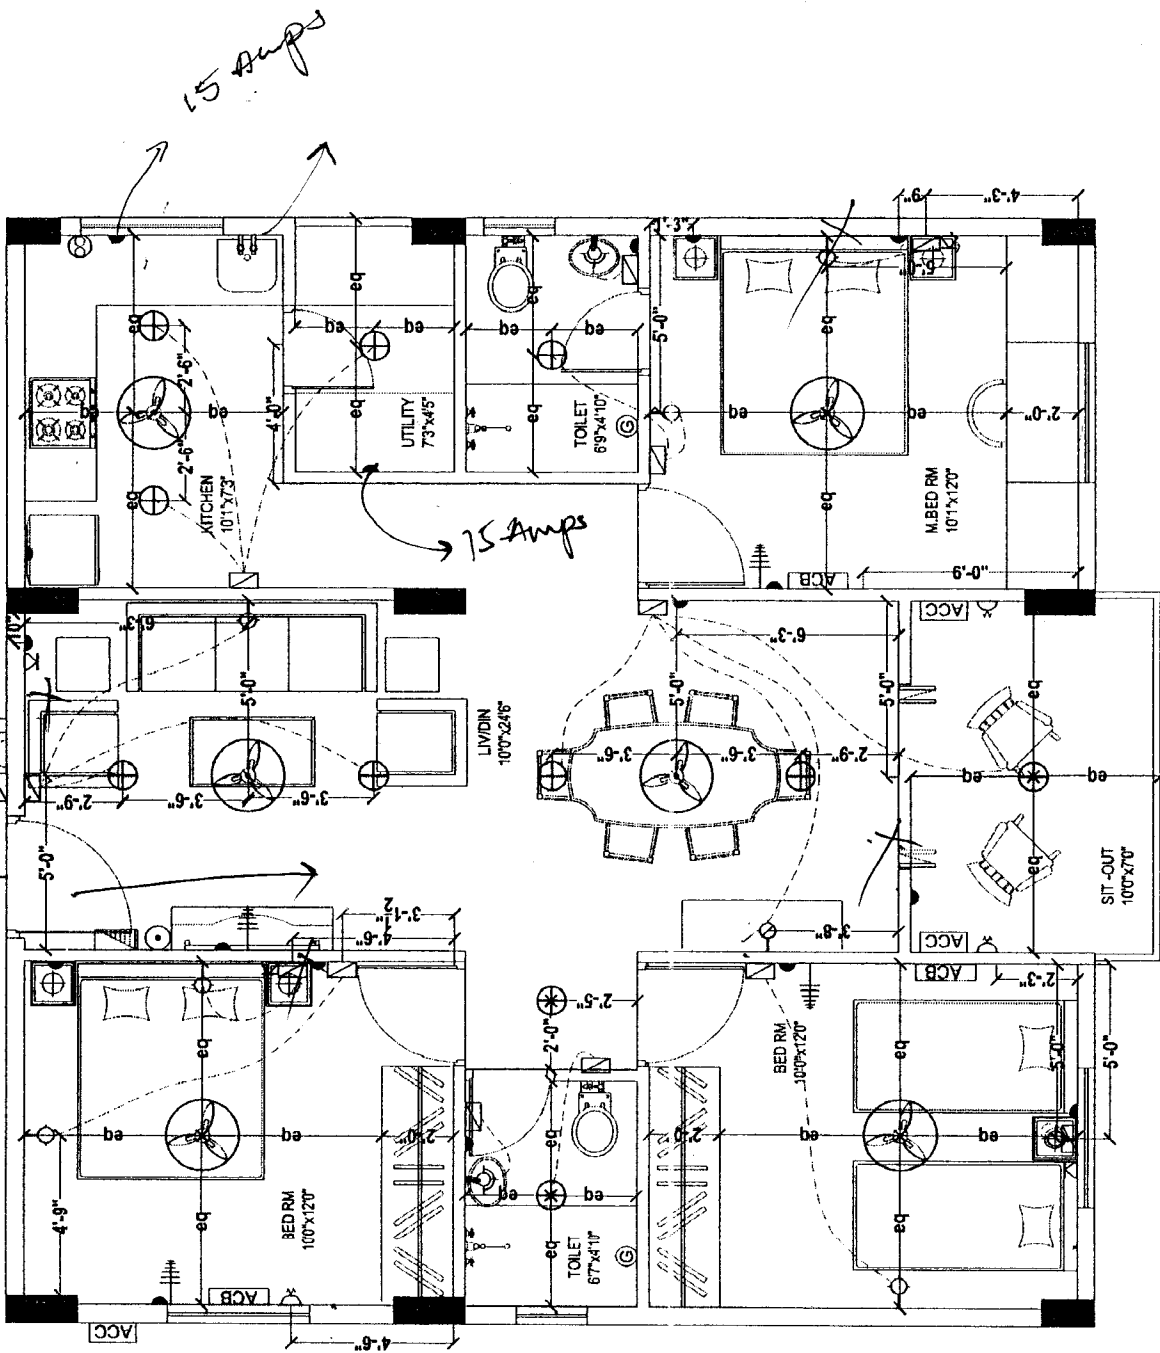
DA
Engg. Sign:

28/4/14
Date:



28/4/14

Description		Direction	Owners & Developers :		Date :	Promoted by	
BATHROOM DETAILS OF TYPE - B			Modi Properties & Investment Pvt Ltd.		28.08.13	Modi Properties &	
			Project Name & Phase :		Prepared By :	Nagalam	
			Vista Homes		Approved By :	Soham Modi	
					Scale :	N.T.S	
						Phone: +91-40-66335551	



Indhamays Pz 28/4/14

Description	Direction	Owners & Developers :		Date :	Promoted by
		Modi Properties & Investment Pvt Ltd.		Prepared By :	Modi Properties &
		Project Name & Phase :		Approved By :	Investments Pvt. Ltd.
		Vista Homes		Scale :	Phone: +91-40-66335551
		ELECTRICAL PLAN OF TYPE - B		N.T.S	