

VISTA HOMES

Sy. No. 193 to 195, Kushaiguda, Hyderabad- 500 062.

Owned & Developed by: M/s Vista Homes

Head office; 5-4-187/3&4 M G Road Secunderabad.

Details of Additions & Alterations

Flat No	9	Block no.	'H' ✓
Flat Area	1220 sft.	Type	Semi- deluxe/ Deluxe / Luxury
Buyer Name	Mr. T Lakshmi		
Phone No.	8106219441, ✓ 9966001237.	Email	Lakshmi_t1461@rediffmail.com

I hereby confirm that I have given the details of the minor additions and alterations that are required in the above referred flat in the pages attached herein. Please complete the changes suggested by me. I agree to pay the charges, if any, for the additions and alterations that I have asked you to make, as per the rates suggested by you. I shall deliver all the materials that are required to be provided by me at the site on or before _____. In case I fail to deliver these items to the site by the specified date, you may complete the works in the flat as per the standard items provided by you.

Buyers sign	T. Lakshmi	Engg. Sign	(Signature)
Date:		Date	11/12/14

Note:

1. Colour shades of paints may vary from batch to batch & company to company. The Builder will not take responsibility of quality of work for dark shades especially green & blue.
2. Shade / colour of natural material like marble and granite can't be guaranteed and may vary from lot to lot. Cracks like appearance in marble is a natural feature and Builder shall not be responsible for repairs or replacement.
3. Availability of bathroom or flooring tiles of the same type /colour/make can not be guaranteed and closest possible type/colour/make may be used in its place.
4. No further change shall be permitted from this day.
5. Please sign on all pages.

Buyers sign:

Engg. Sign:

Date:

Changes in electrical points: (mark on plan)

- ① One 15 Amps in kitchen for microwave.
- ② One 15 Amps for chimney.
3. One 5 Amp for bridge in kitchen work in plan
- ⑤ Customers interested in false ceiling.
only hall & living
Do not apply gypsum for ceiling

Choice of Bathroom tiles, CP fittings & Sanitary ware:

No changes.
AS per model flat A-101.

T. Lakshmi
Buyers sign:


Engg. Sign:

11/12/17
Date:

Choice of colours:

① Breezy day 9387 - in hall, dining, kitchen

~~② ~~by night 20946.2 in three bedrooms~~~~

On feature wall Color Offhant

~~① Chedron bedroom: Azure Sky 740%~~
~~② Hall: Rich Range~~
~~③ M.B: Jade hat Rivercriss~~
~~④ G.B: Jade hat~~
~~⑤ Dining: Sundial~~

⑥ All doors Ivory

Changes in flooring:

No changes

Buyers sign:

T. Lakshmi

Engg. Sign:

11/12/19
Date:

Changes in kitchen platform: (mark on plan)

① Sink movement from South-west corner to North-east corner. Leave place of from North wall. and then provision for Sink.

② ~~Raise~~ utility heels upto 7' feet high

③ Exhaust hole in kitchen

④ False ceiling in Dining & Drawing
Same as 007-B

Other Changes:

① Utility door change to east facing to North facing.

② West an opening at kitchen entrance.

~~provision~~
provision for left in ~~Master~~ ^{Guest & C.B.} bedroom
on west wall marked as ~~plaster~~

cancel
by ~~contractor~~


③ All three-track windows in
3 bedroom windows.

T. Lakshmi


Buyers sign:


Engg. Sign:


11/12/14
Date:

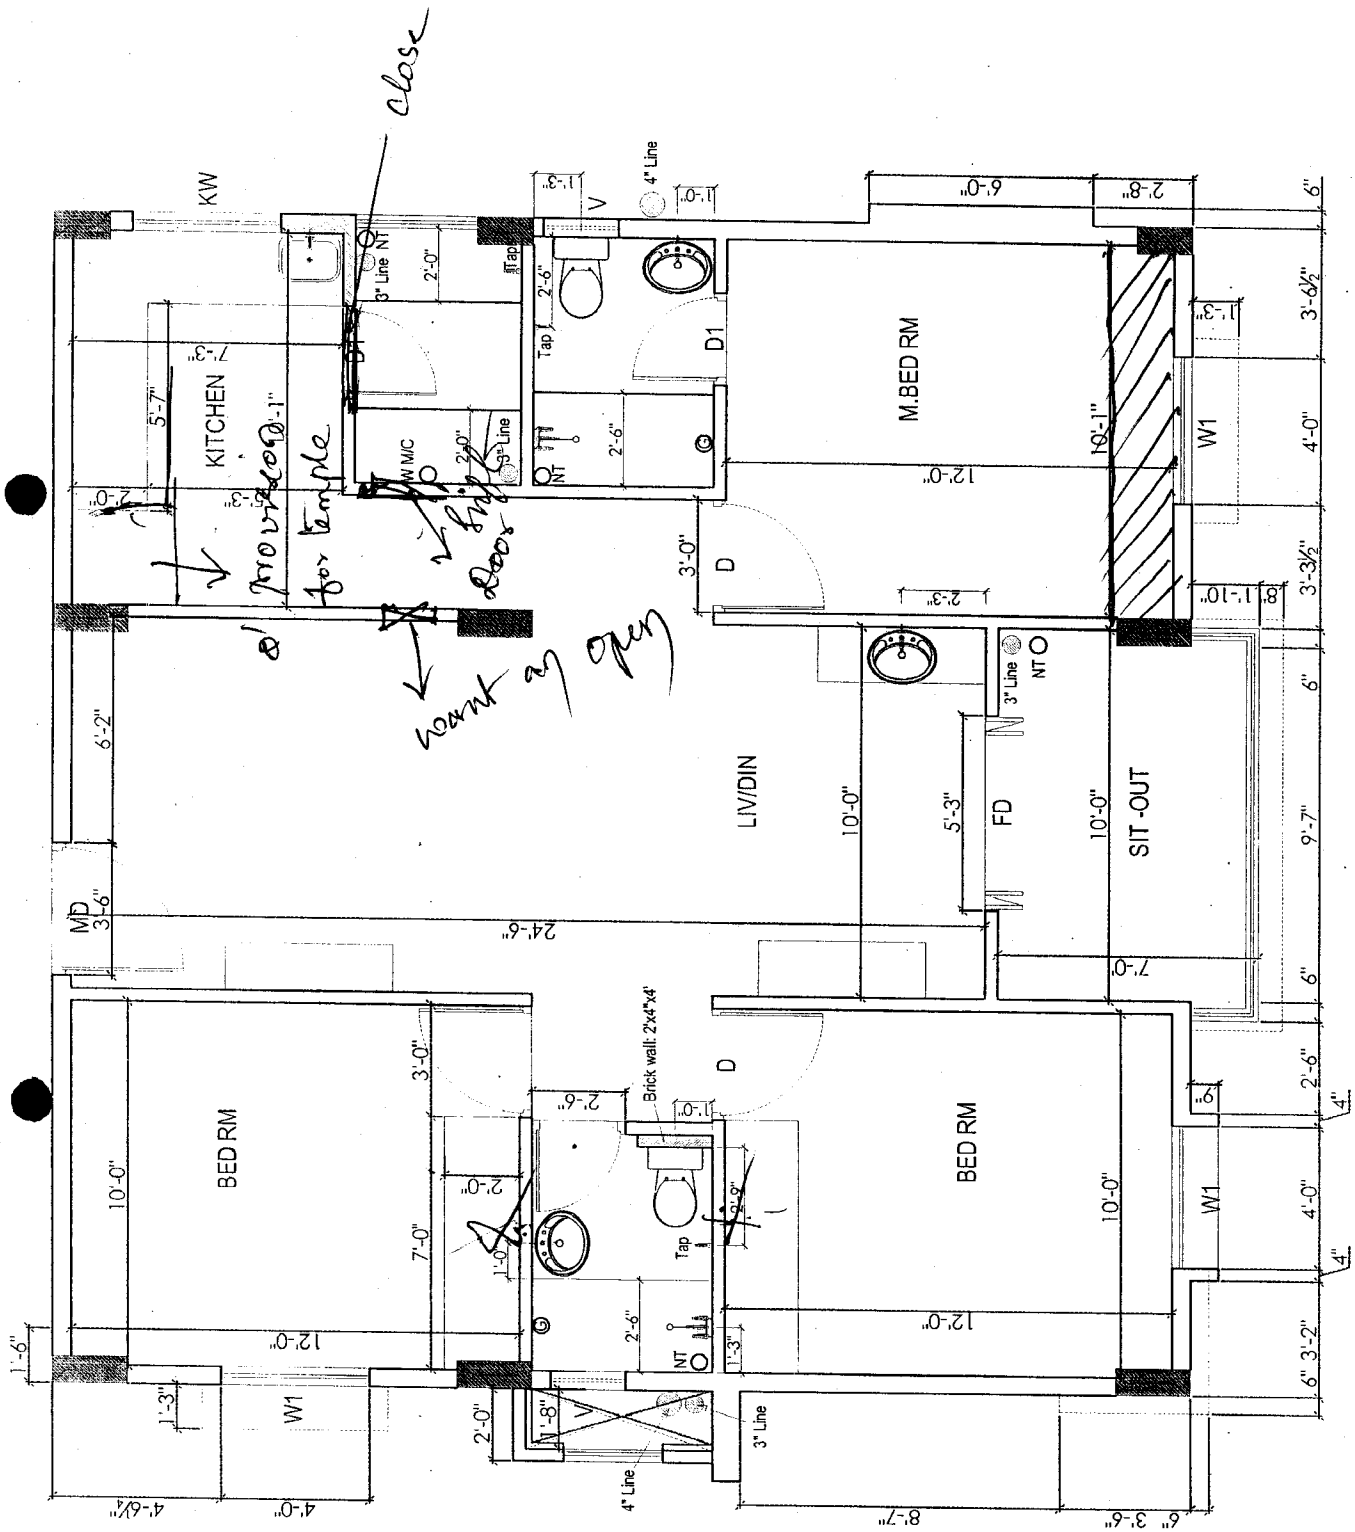

Description	Direction	Owners & Developers :	Date :	Promoted by
BATHROOM DETAILS OF TYPE - B	 N	Modi Properties & Investment Pvt Ltd.	28.08.13	Modi Properties &
		Project Name & Phase :	Nagalaxmi	Investments Pvt. Ltd.
		Vista Homes	Scale :	Phone: +91-40-66335551

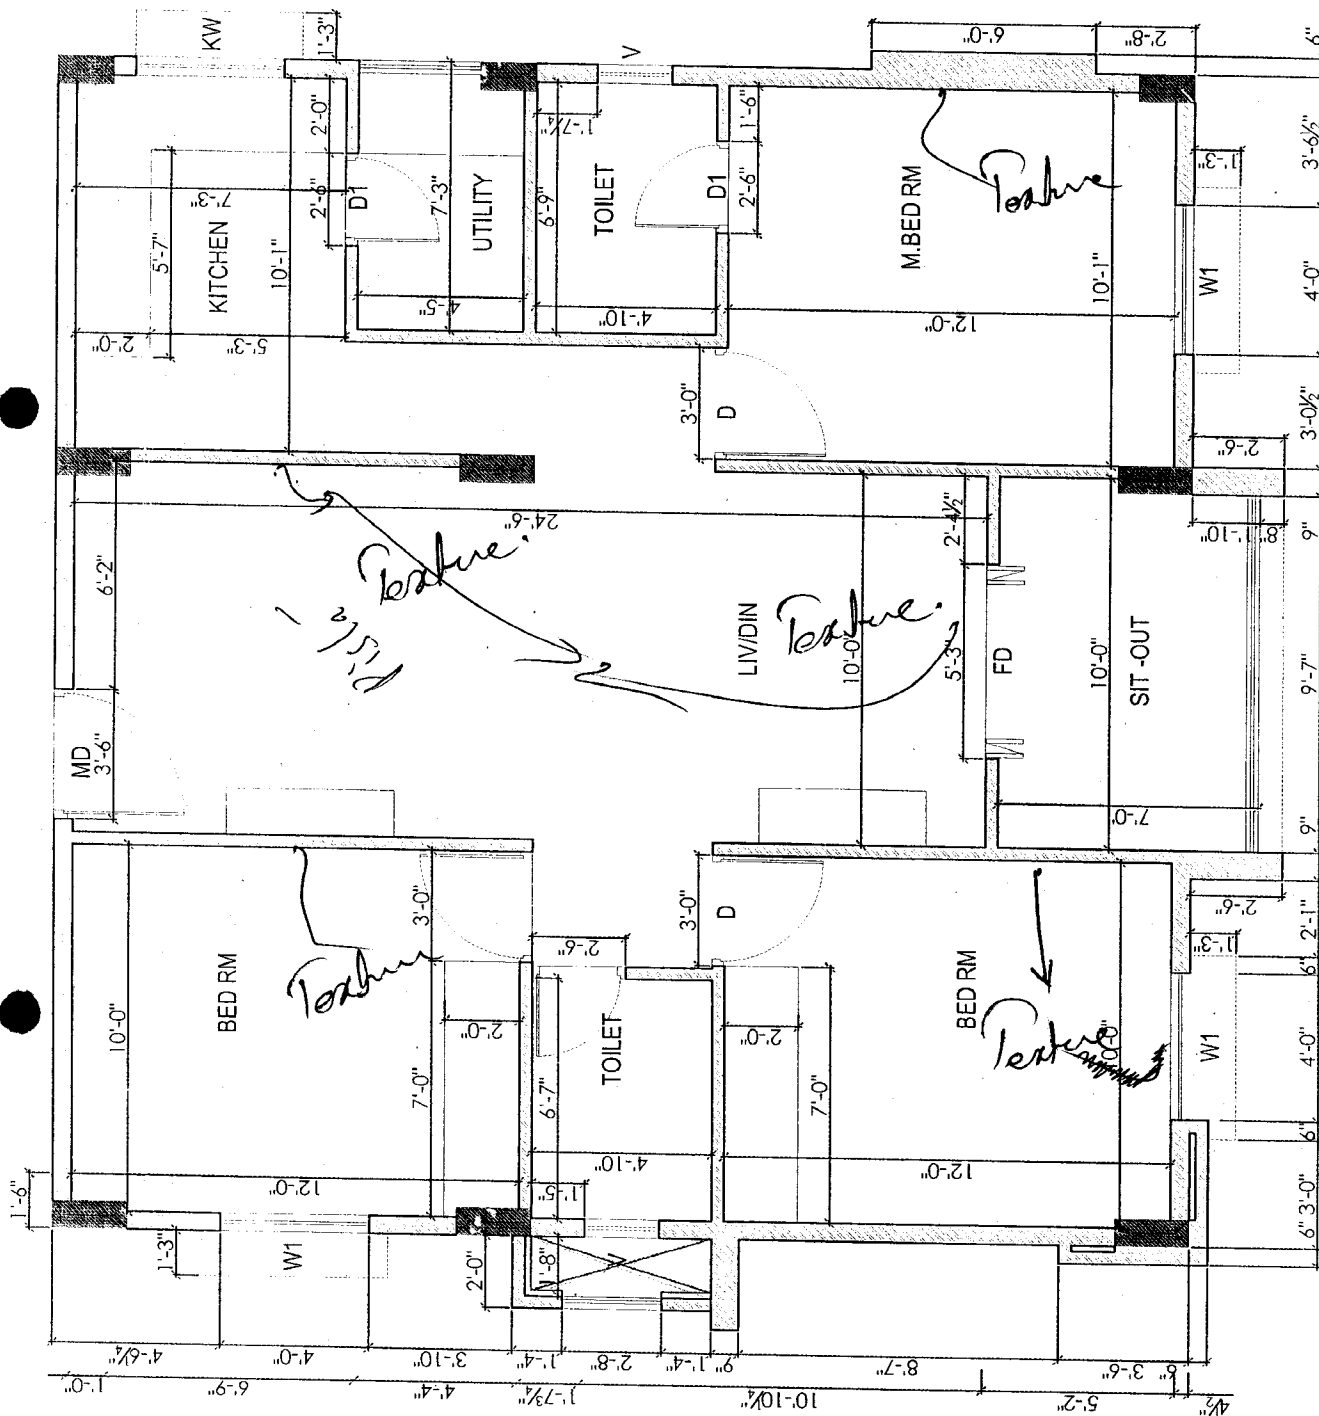

 Description	Direction	Owners & Developers :	Date :	Promoted by
WORKING PLAN OF TYPE - B	 N	Modi Properties & Investment Pvt Ltd.	Prepared By :	Modi Properties &
		Project Name & Phase :	Approved By :	Investments Pvt. Ltd.
		Vista Homes	Scale :	Phone: +91-40-66335551
			N.T.S	

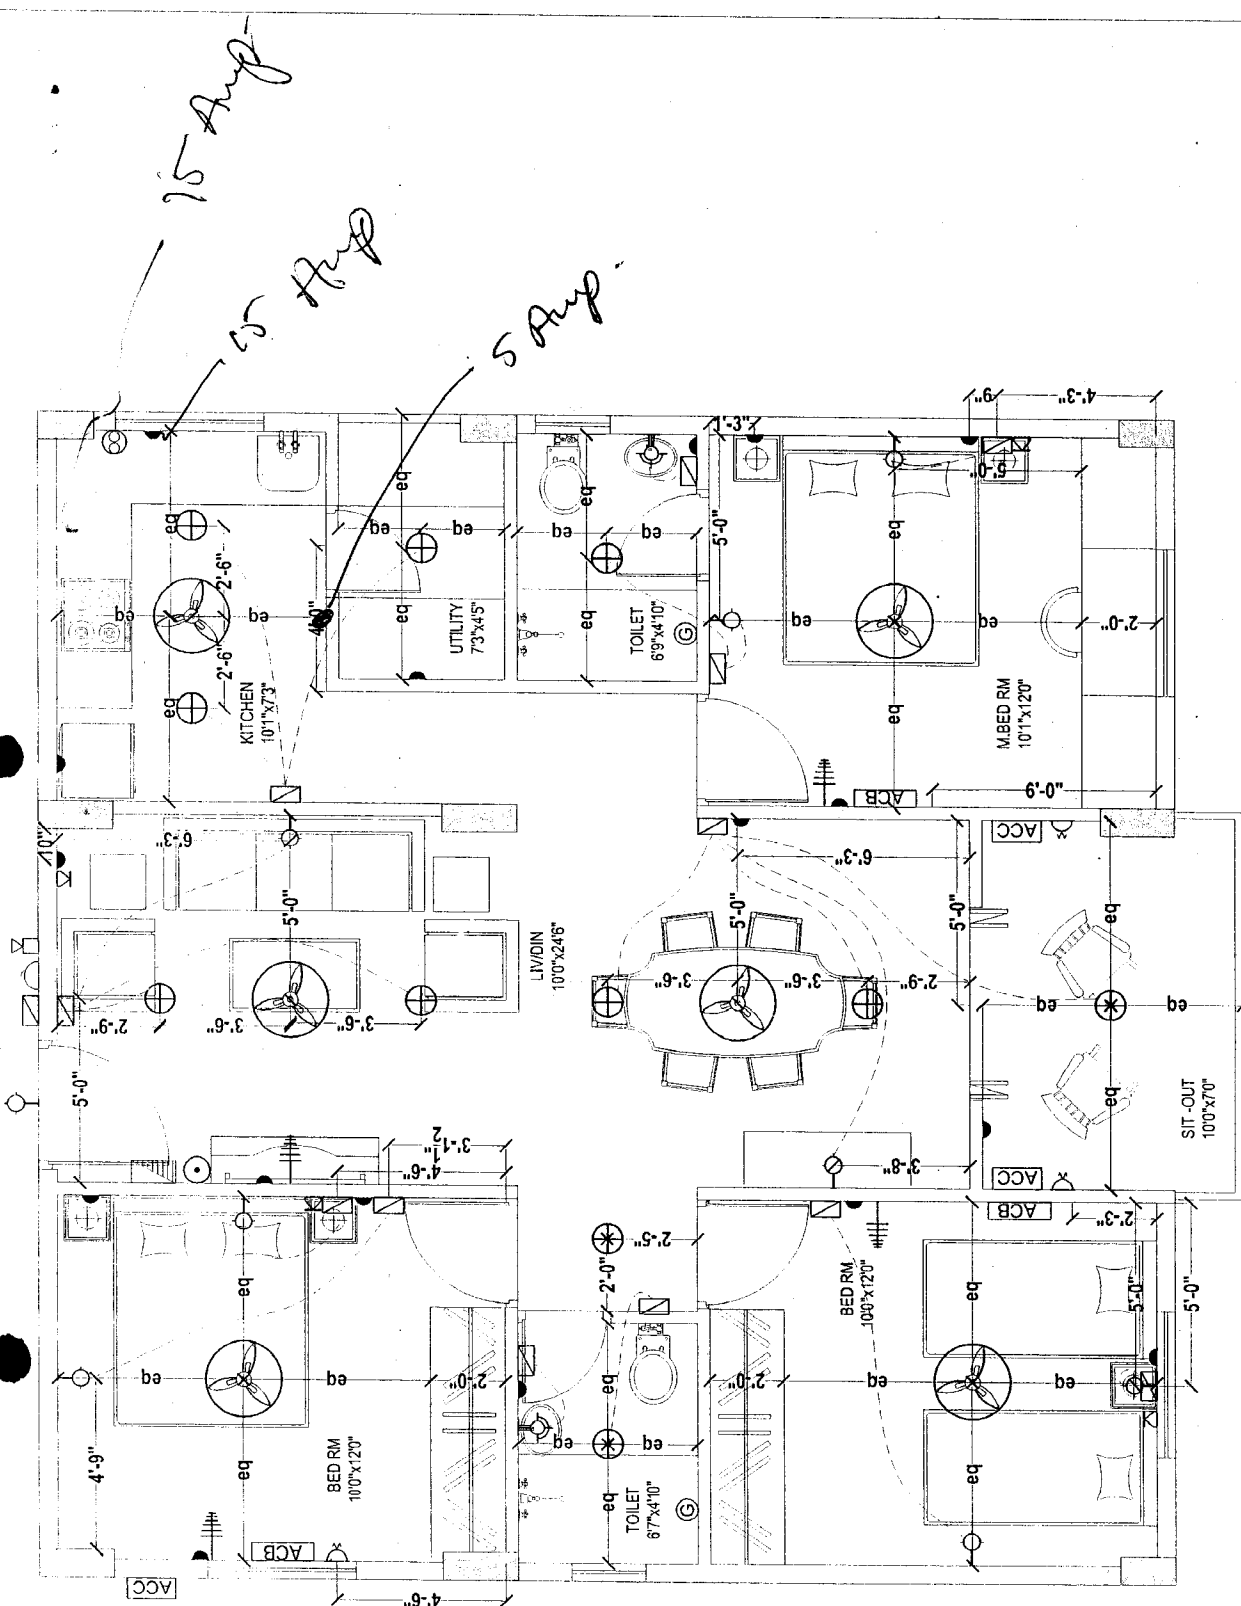

Description	Direction	Owners & Developers :	Date :	Promoted by :
ELECTRICAL PLAN OF TYPE - B	 N	Modi Properties & Investment Pvt Ltd.	Prepared By :	Modi Properties & Investments Pvt. Ltd.
		Project Name & Phase :	Approved By :	Phone: +91-40-66335551
		Vista Homes	Scale :	N.T.S