

VISTA HOMES

Sy. No. 193 to 195, Kushaiguda, Hyderabad- 500 062.

Owned & Developed by: M/s Vista Homes

Head office; 5-4-187/3&4 M G Road Secunderabad.

Details of Additions & Alterations

Flat No	108	Block no.	'H'
Flat Area	1220 sft.	Type	Semi- deluxe/ Deluxe / Luxury
Buyer Name	B. PADMAJA B.S.R.K. MURALI		
Phone No.	9948444282	Email	murali_bsrk@hotmail.com.

I hereby confirm that I have given the details of the minor additions and alterations that are required in the above referred flat in the pages attached herein. Please complete the changes suggested by me. I agree to pay the charges, if any, for the additions and alterations that I have asked you to make, as per the rates suggested by you. I shall deliver all the materials that are required to be provided by me at the site on or before _____. In case I fail to deliver these items to the site by the specified date, you may complete the works in the flat as per the standard items provided by you.

Buyers sign	<i>Murali</i>	Engg. Sign	<i>Murali</i>
Date:	16-01-2016.	Date	16/1/16

Note:

1. Colour shades of paints may vary from batch to batch & company to company. The Builder will not take responsibility of quality of work for dark shades especially green & blue.
2. Shade / colour of natural material like marble and granite can't be guaranteed and may vary from lot to lot. Cracks like appearance in marble is a natural feature and Builder shall not be responsible for repairs or replacement.
3. Availability of bathroom or flooring tiles of the same type /colour/make can not be guaranteed and closest possible type/colour/make may be used in its place.
4. No further change shall be permitted from this day.
5. Please sign on all pages.

Murali
Buyers sign:

Murali
Engg. Sign:

Date: 16/1/16

Changes in electrical points: (mark on plan)

- 1) Marked on plan
- 2) Two way wiring for fan and light only bed room.
- 3)

Choice of Bathroom tiles, CP fittings & Sanitary ware:

→ Bathroom tiles New colony.

Namli
Buyers sign:

Mudiy
Engg. Sign:

Date: 16/1/16

Choice of colours:

Wall colour same as in H.001.

Changes in flooring:

Vitrified Tiles

Narali
Buyers sign:

Harsh
Engg. Sign:

Date: 16/1/16

Changes in kitchen platform: (mark on plan)

Modulay kitchen ✓

Other Changes:


Murali
Buyers sign:

Maulay
Engg. Sign:


Date: 16/1/16

Nehal

Mahy

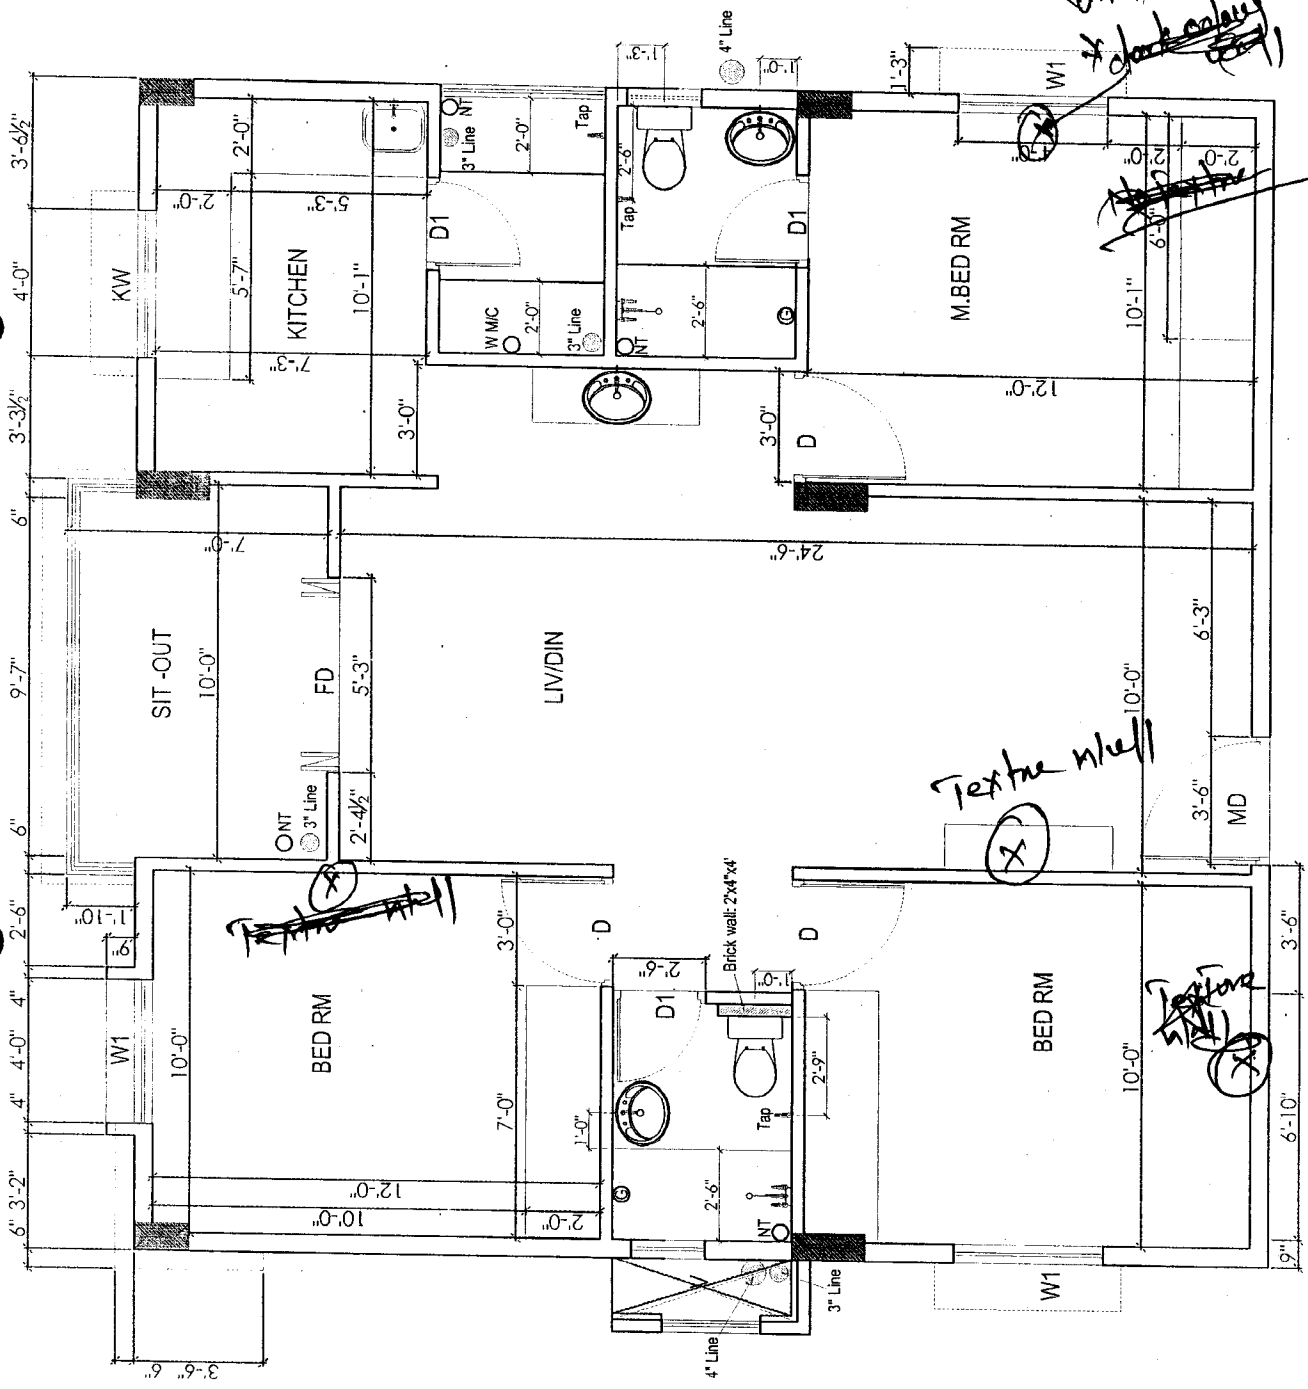


Description		Direction	Owners & Developers :		Date :	Promoted by	
BATHROOM DETAILS OF TYPE - A			Modi Properties & Investment Pvt Ltd.		28.08.13	Modi Properties &	
			Project Name & Phase :			Investments Pvt. Ltd.	
			Vista Homes			Soham Modi	
						N.T.S	
						Phone: +91-40-66335551	

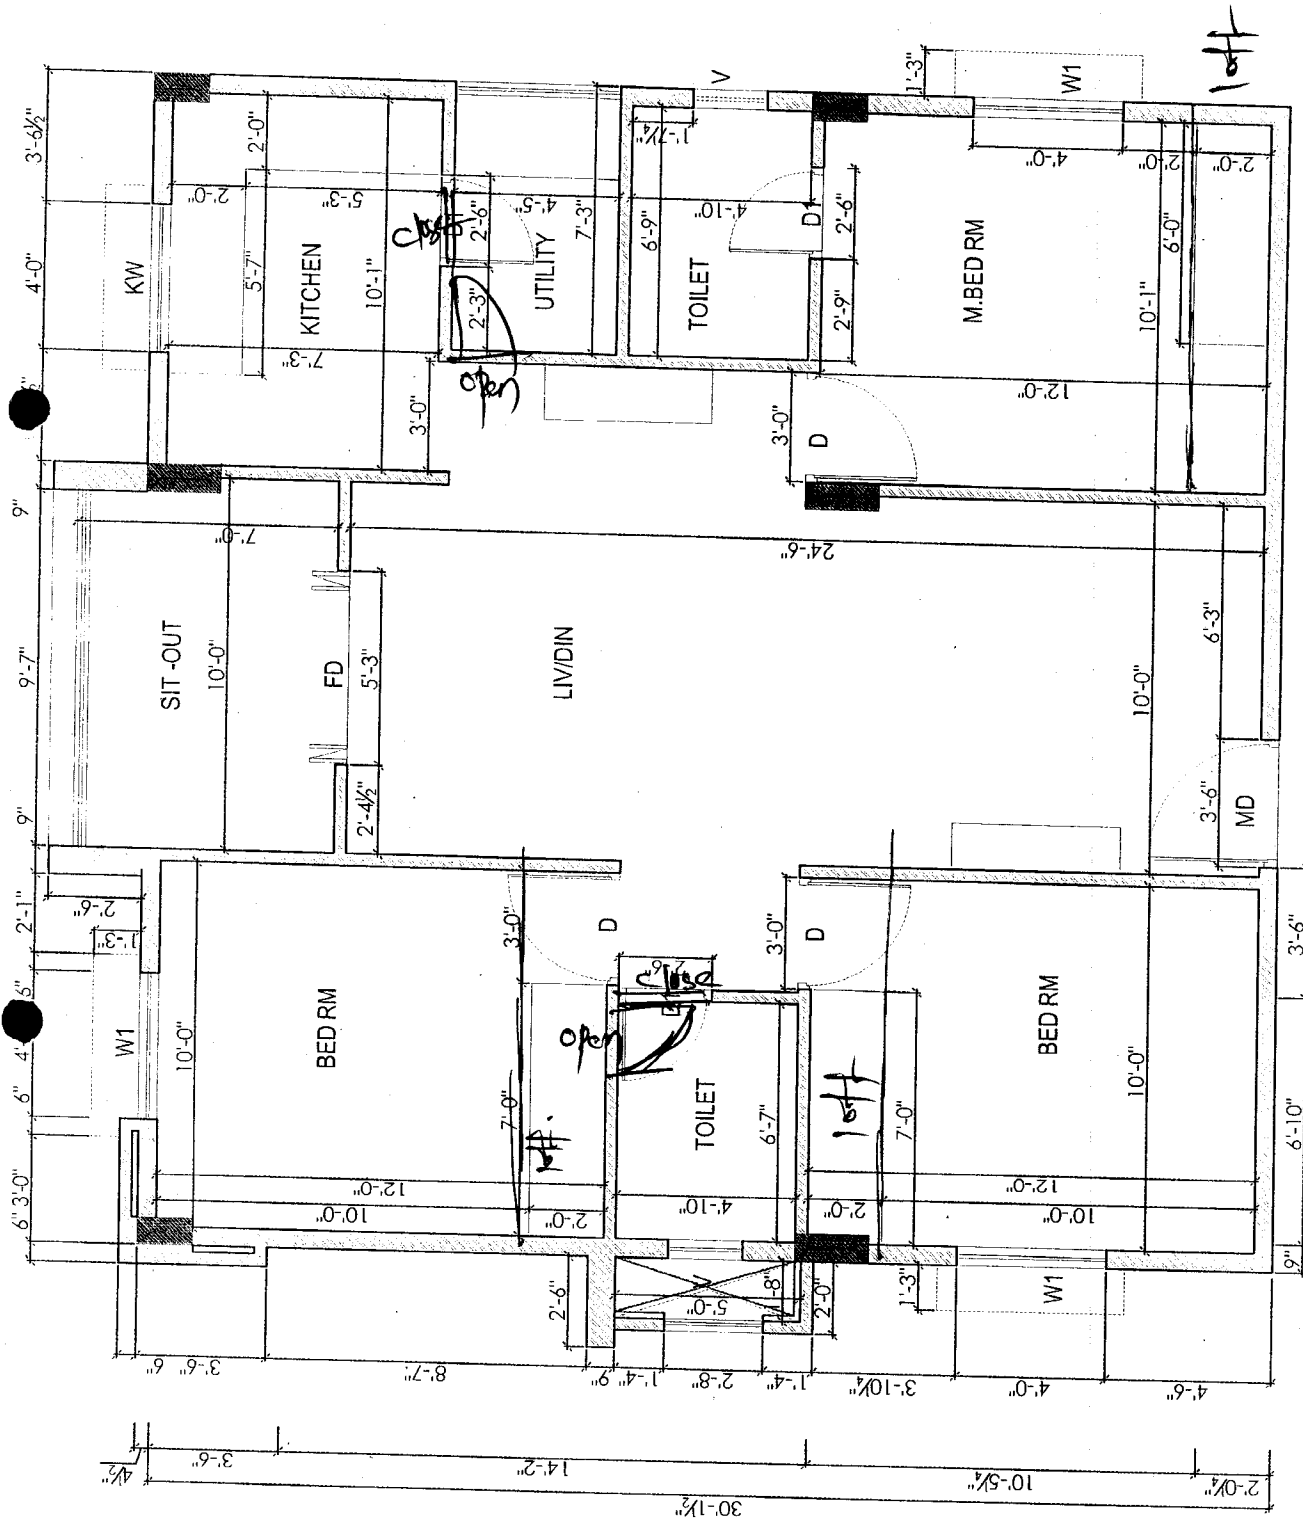

Description		Owners & Developers :		Date :		Promoted by	
WORKING PLAN OF TYPE - A		Modi Properties & Investment Pvt Ltd.		Prepared By :		Modi Properties & Investments Pvt. Ltd.	
		Project Name & Phase :		Approved By :		Investments Pvt. Ltd.	
		Vista Homes		Scale :		N.T.S	
						Phone: +91-40-66335551	

Granite platform at wt of 15' from #11.

chimney hole

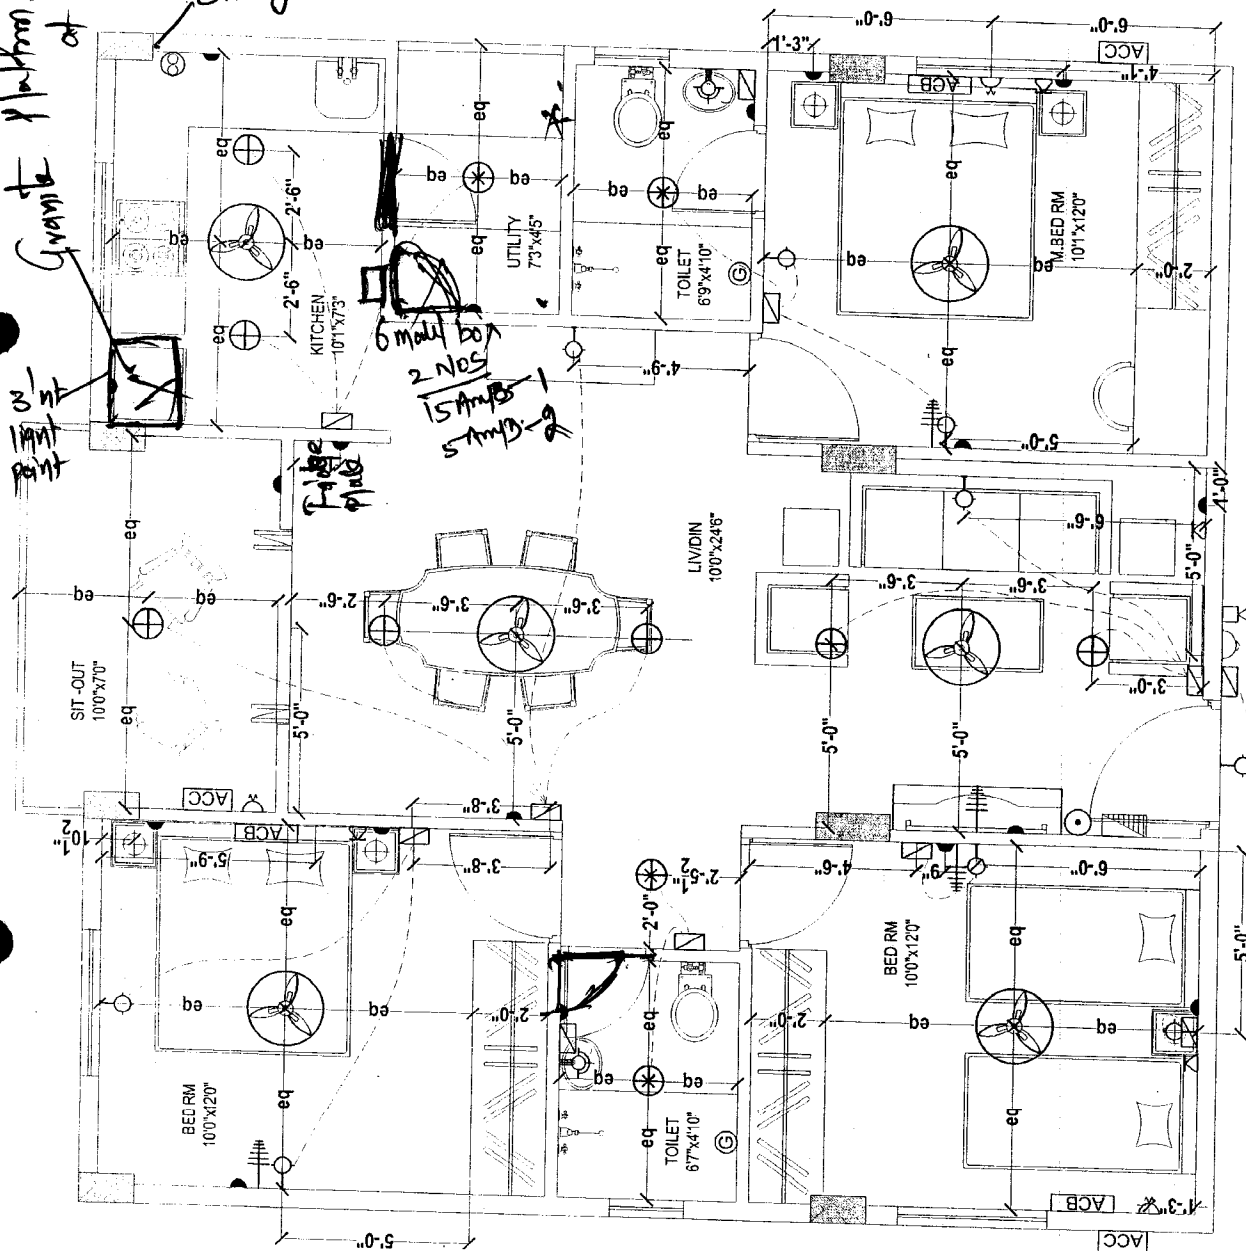

Amali
16/1/16

17/1/16

Description

ELECTRICAL PLAN OF TYPE - A

Direction



Owners & Developers :

Modi Properties & Investment Pvt Ltd.
Project Name & Phase :
Vista Homes

Date :

Prepared By :

Approved By :

Scale :

Promoted by

Modi Properties &
Investments Pvt. Ltd.

Phone: +91-40-66335551

N.T.S