

VISTA HOMES

Sy. No. 193 to 195, Kushaiguda, Hyderabad- 500 062.

Owned & Developed by: M/s Vista Homes

Head office; 5-4-187/3&4 M G Road Secunderabad.

Details of Additions & Alterations

Flat No	408	Block no.	'H'
Flat Area	1220 sft.	Type	Semi- deluxe/ Deluxe / Luxury
Buyer Name	R. Gopikrishna (B. Laxmi)		
Phone No.	9849457285	Email	

I hereby confirm that I have given the details of the minor additions and alterations that are required in the above referred flat in the pages attached herein. Please complete the changes suggested by me. I agree to pay the charges, if any, for the additions and alterations that I have asked you to make, as per the rates suggested by you. I shall deliver all the materials that are required to be provided by me at the site on or before _____. In case I fail to deliver these items to the site by the specified date, you may complete the works in the flat as per the standard items provided by you.

Buyers sign	R. Gopikrishna	Engg. Sign	Mudhy
Date:	04/03/16	Date	04/03/16

Note:

1. Colour shades of paints may vary from batch to batch & company to company. The Builder will not take responsibility of quality of work for dark shades especially green & blue.
2. Shade / colour of natural material like marble and granite can't be guaranteed and may vary from lot to lot. Cracks like appearance in marble is a natural feature and Builder shall not be responsible for repairs or replacement.
3. Availability of bathroom or flooring tiles of the same type /colour/make can not be guaranteed and closest possible type/colour/make may be used in its place.
4. No further change shall be permitted from this day.
5. Please sign on all pages.

Buyers sign:

Engg. Sign:

Date:

R. Gopikrishna

Mudhy

4/3

Changes in kitchen platform: (mark on plan)

No changes.

Other Changes:

R. G. R. M.
Buyers sign:

M. A. M.
Engg. Sign:

Date: 4/3

Changes in electrical points: (mark on plan)

Choice of Bathroom tiles, CP fittings & Sanitary ware:

- (i) C.T - ultra sparkleless Tiles
- (ii) M.T - Luna D Tiles

Buyers sign:

Engg. Sign:

Date:

Choice of colours:

same as model flat - B-105
(Day Break).

Changes in flooring:

Verified tiles same as model flat.

Buyers sign:


R. S. S. S.

Engg. Sign:

May

Date:


9/3

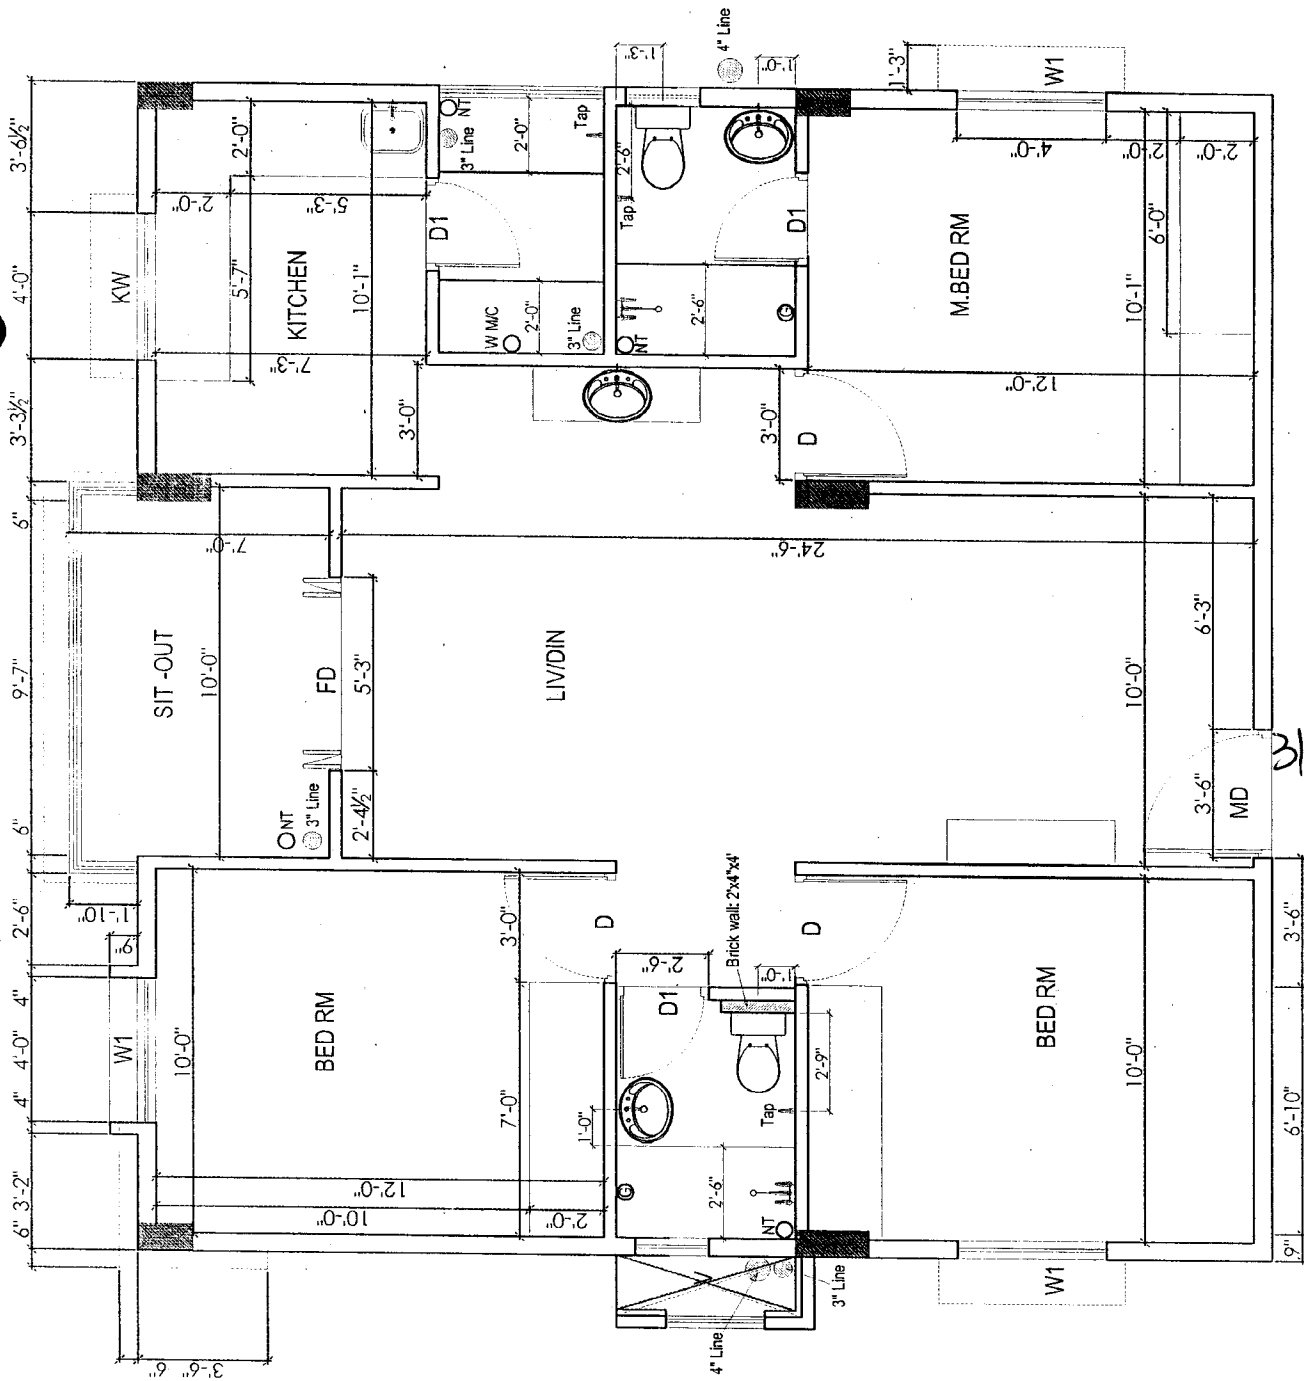

R. Srikumar

Mally


BATHROOM DETAILS OF TYPE - A	Description	Owners & Developers :			Date :	Promoted by
		Modi Properties & Investment Pvt Ltd.			Prepared By :	Modi Properties & Investments Pvt. Ltd.
		Project Name & Phase :			Approved By :	Phone: +91-40-66335551
		Vista Homes			Scale :	
			Direction			28.08.13
		N				Naglalaxmi
						Soham Modi
						N.T.S

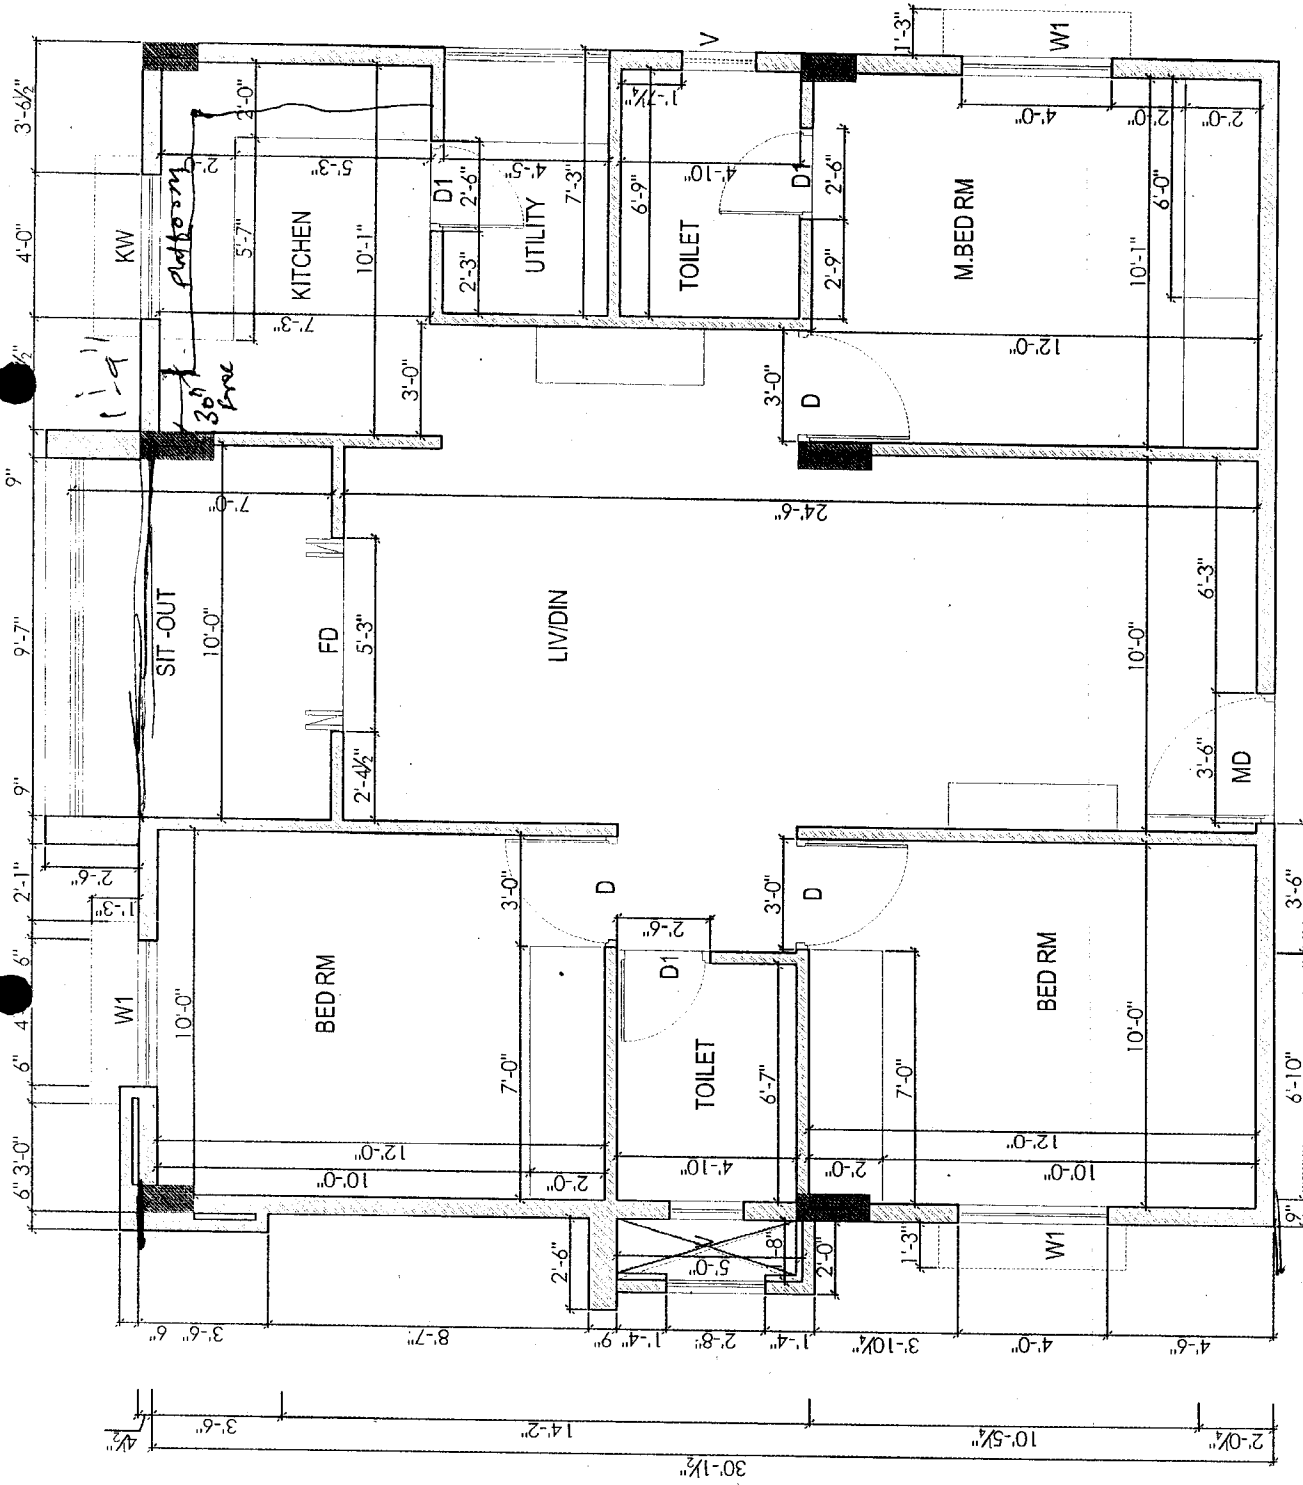

R. S. Kumar

Maly

Description	Direction	Owners & Developers :	Date :	Promoted by
WORKING PLAN OF TYPE - A		Modi Properties & Investment Pvt Ltd.	Prepared By :	Modi Properties &
		Project Name & Phase :	Approved By :	Investments Pvt. Ltd.
		Vista Homes	Scale :	Phone: +91 40-66335551

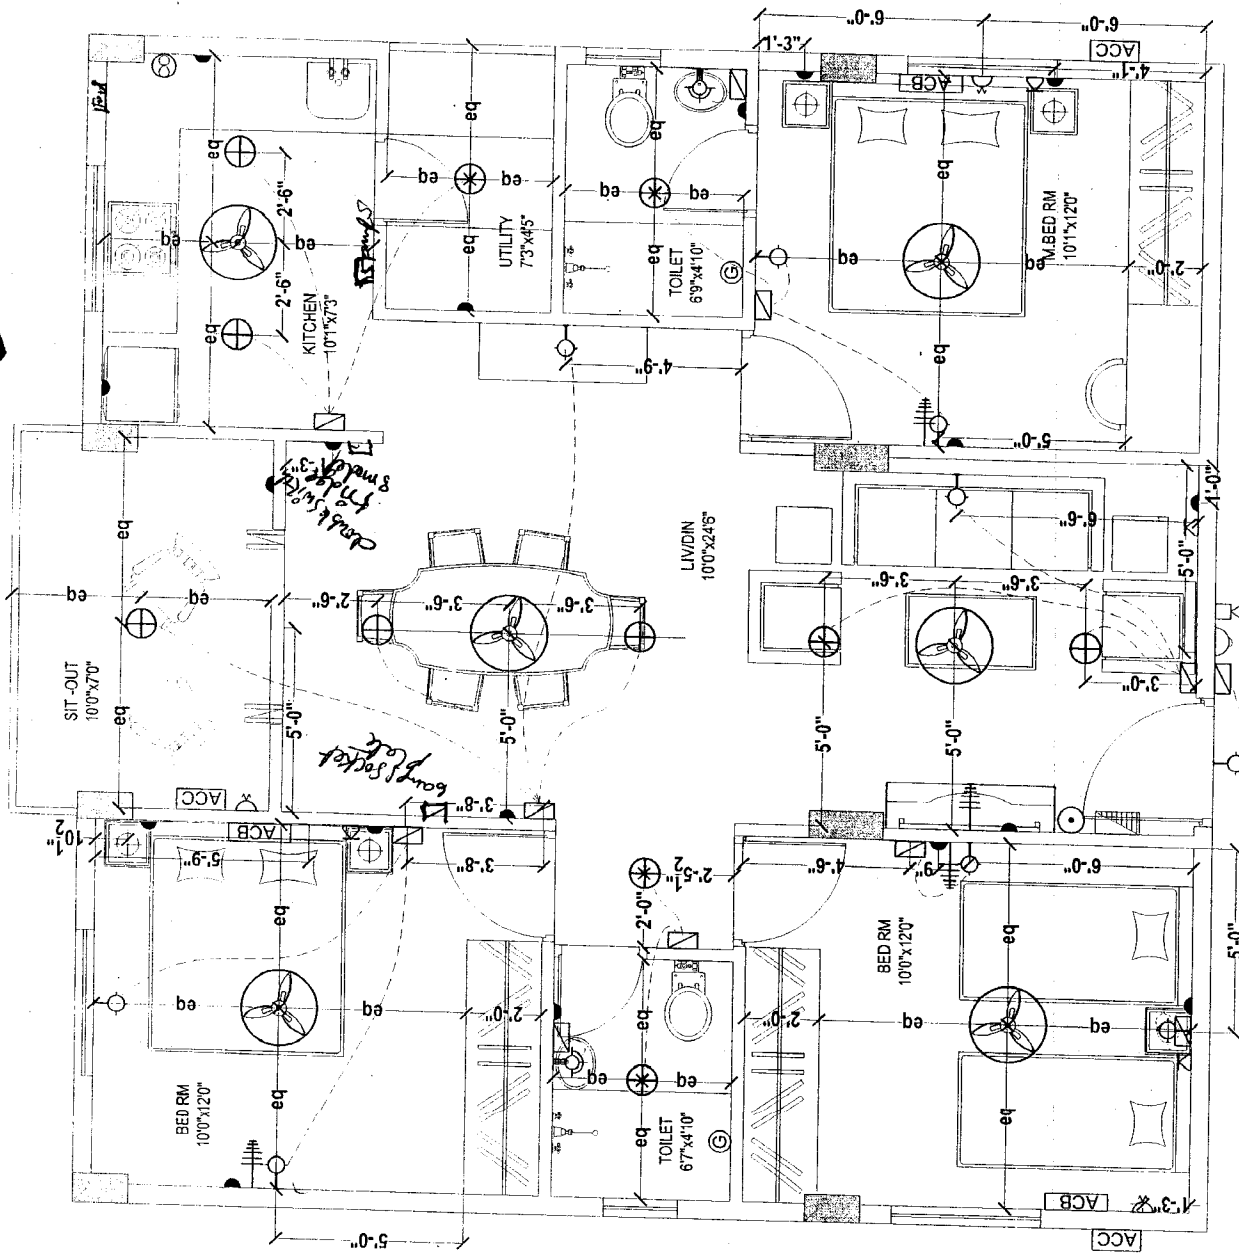

Mary

Description	Direction	Owners & Developers :		Date :	Promoted by
		Modi Properties & Investment Pvt Ltd.		Prepared By :	Modi Properties & Investments Pvt. Ltd.
		Project Name & Phase :		Approved By :	
		Vista Homes		Scale :	N.T.S
ELECTRICAL PLAN OF TYPE - A					