

VISTA HOMES

Sy. No. 193 to 195, Kushaiguda, Hyderabad- 500 062.
Owned & Developed by: M/s Vista Homes
Head office; 5-4-187/3&4 M G Road Secunderabad.

Details of Additions & Alterations

Flat No	102	Block no.	'H'
Flat Area	1220 sft.	Type	Semi-deluxe/ Deluxe / ☒ Luxury
Buyer Name	Mr. Samir Christopher Hartnett Jayan/h		
Phone No.	9885270700, 040-23550781	Email	Jayan/h.ansh@gmail.com

9852324170
I hereby confirm that I have given the details of the minor additions and alterations that are required in the above referred flat in the pages attached hercin. Please complete the changes suggested by me. I agree to pay the charges, if any, for the additions and alterations that I have asked you to make, as per the rates suggested by you. I shall deliver all the materials that are required to be provided by me at the site on or before _____. In case I fail to deliver these items to the site by the specified date, you may complete the works in the flat as per the standard items provided by you.

Buyers sign		Engg. Sign	
Date:		Date	

Note:

1. Colour shades of paints may vary from batch to batch & company to company. The Builder will not take responsibility of quality of work for dark shades especially green & blue.
2. Shade / colour of natural material like marble and granite can't be guaranteed and may vary from lot to lot. Cracks like appearance in marble is a natural feature and Builder shall not be responsible for repairs or replacement.
3. Availability of bathroom or flooring tiles of the same type /colour/make can not be guaranteed and closest possible type/colour/make may be used in its place.
4. No further change shall be permitted from this day.
5. Please sign on all pages.

Buyers sign:

Engg. Sign:

Date:

Changes in electrical points: (mark on plan)

Choice of Bathroom tiles, CP fittings & Sanitary ware:

Buyers sign:

Engg. Sign:

Date:

Choice of colours:

Changes in flooring:

Buyers sign:

Engg. Sign:

Date:


Changes in kitchen platform: (mark on plan)

Other Changes:


Buyers sign:

Engg. Sign:


Date:

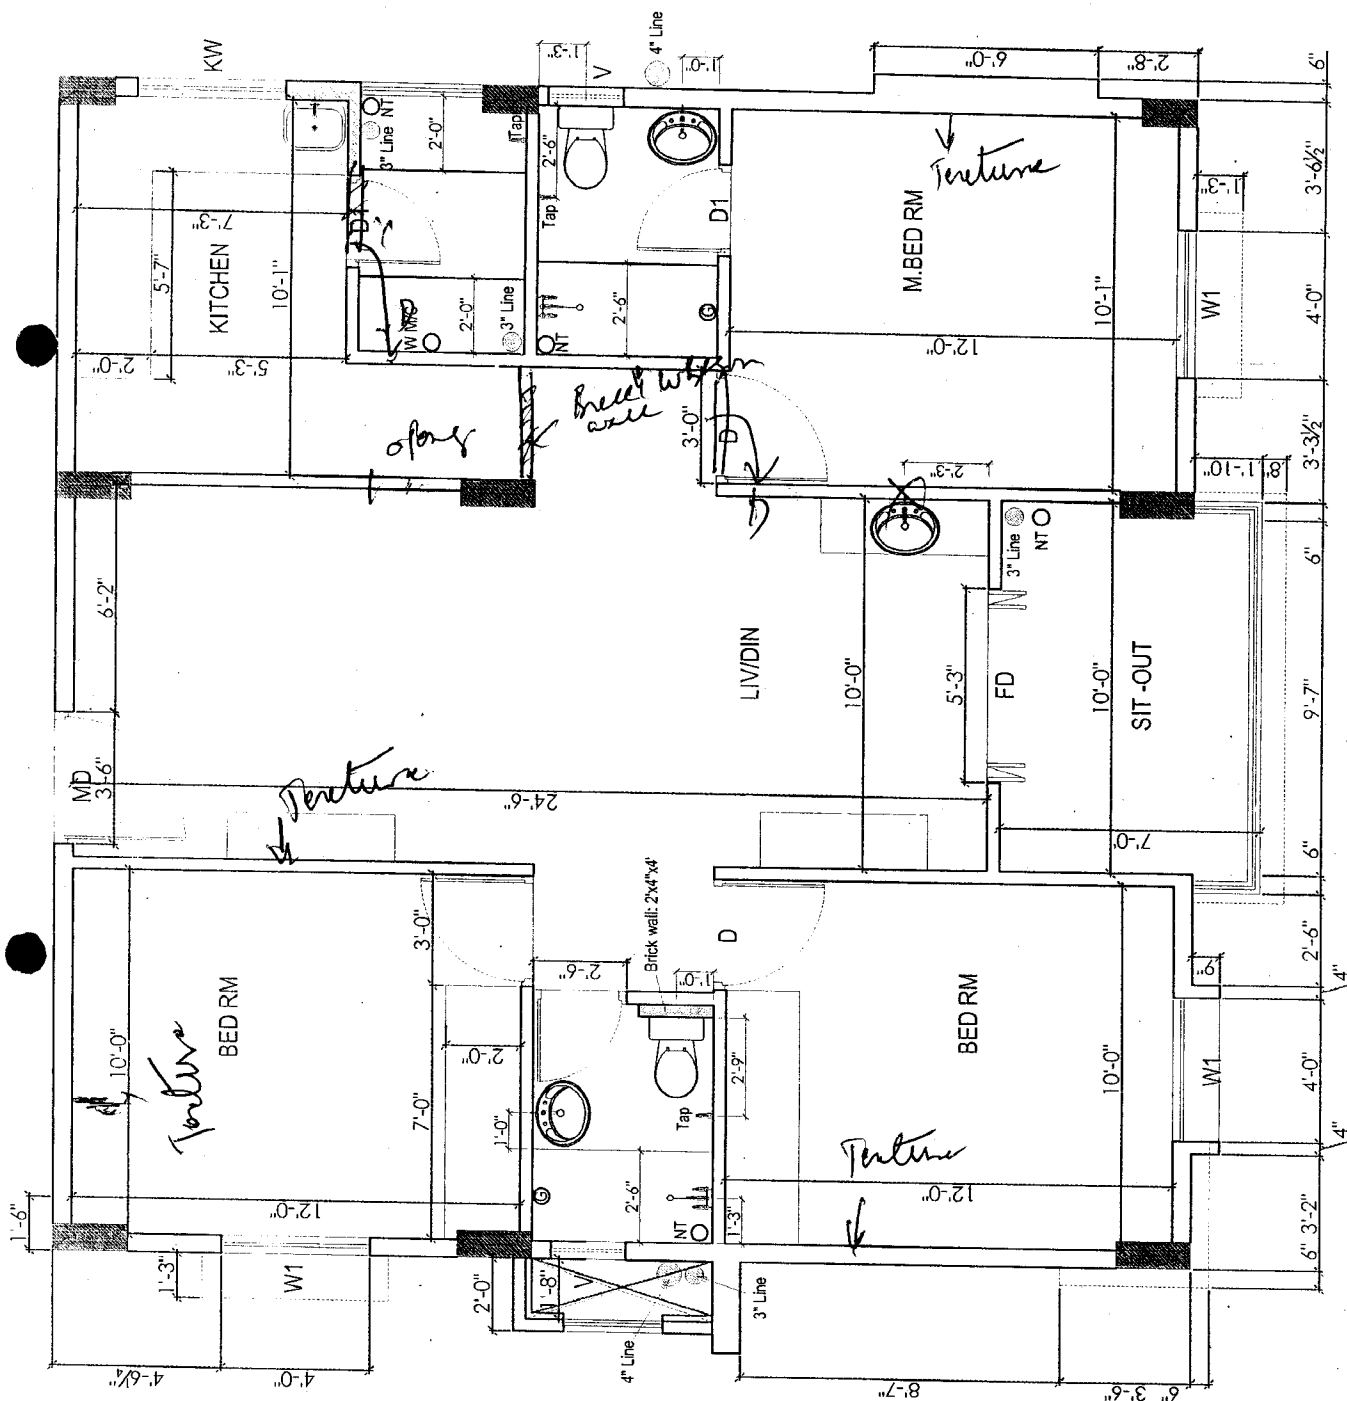

Description	Direction	Owners & Developers :		Date :	Promoted by
		Modi Properties & Investment Pvt Ltd.		28.08.13	Modi Properties &
		Project Name & Phase :		Prepared By :	Investments Pvt. Ltd.
		Vista Homes		Approved By :	Phone: +91-40-66335551
				Scale :	N.T.S
BATHROOM DETAILS OF TYPE - B					

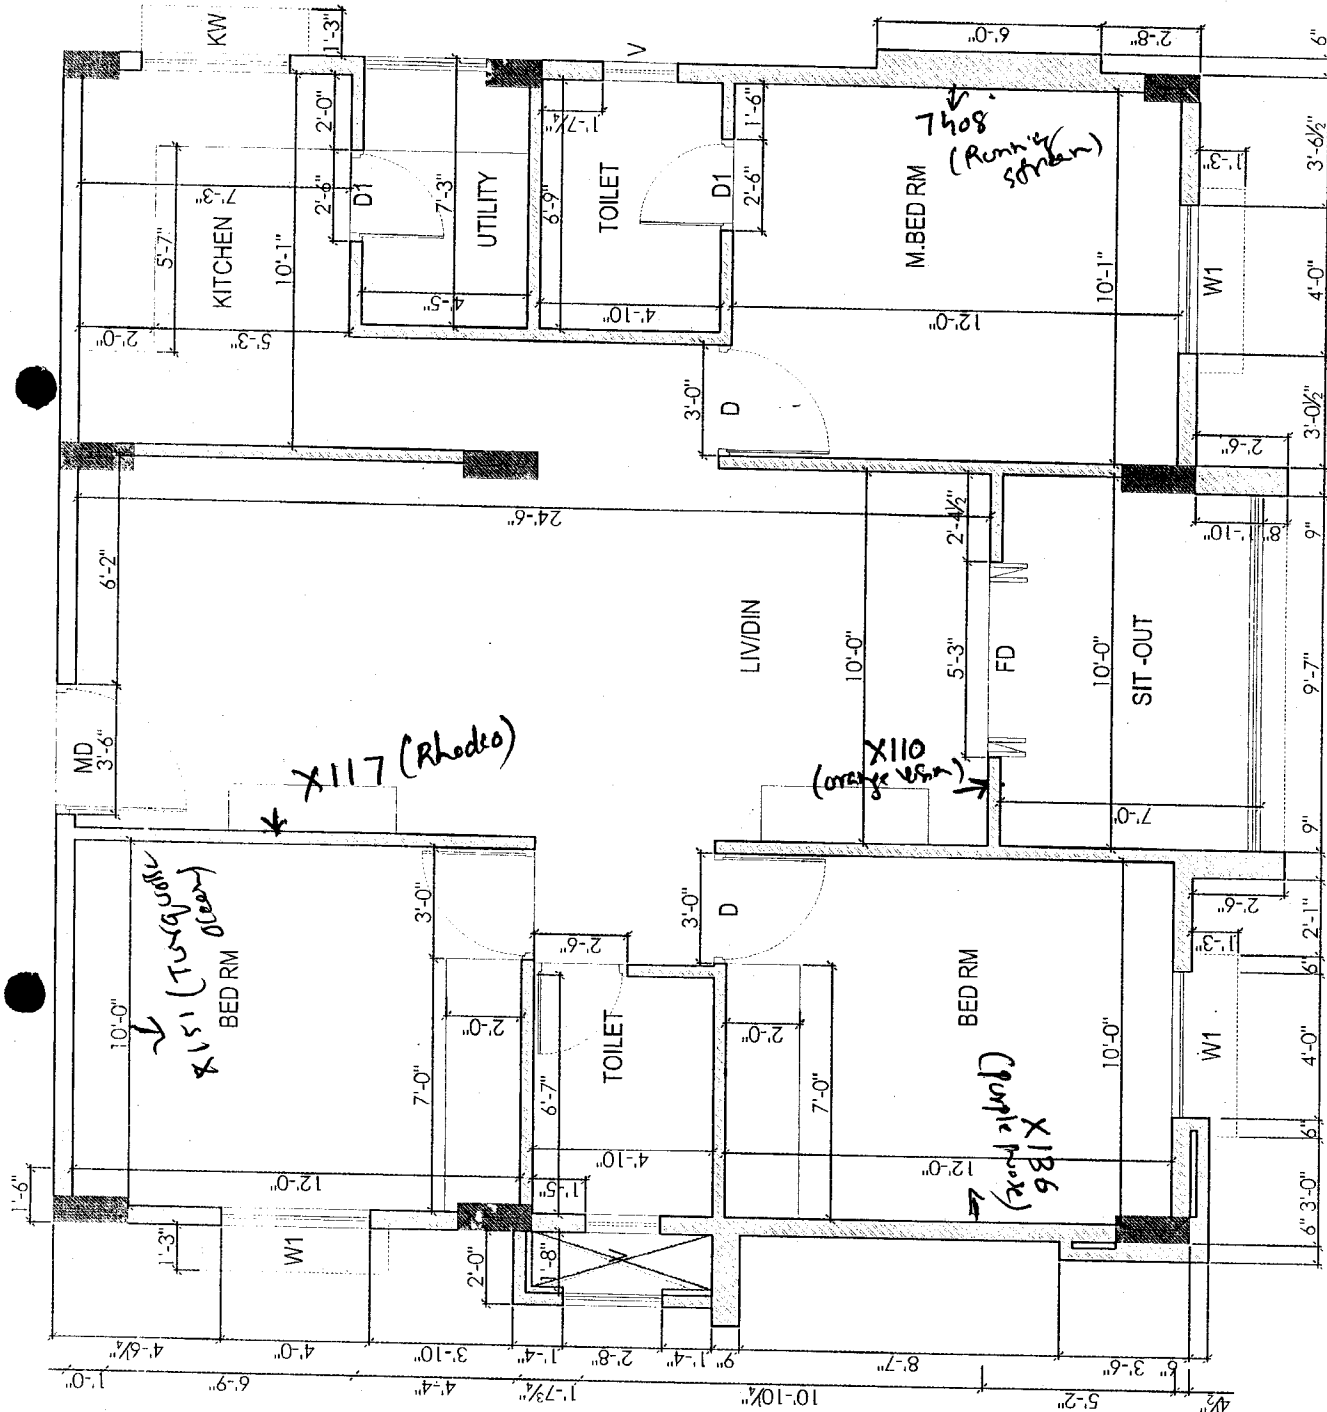

Description		Direction	Owners & Developers :		Date :	Promoted by	
WORKING PLAN OF TYPE - B			Modi Properties & Investment Pvt Ltd.		Prepared By :	Modi Properties &	
			Project Name & Phase :		Approved By :	Investments Pvt. Ltd.	
			Vista Homes		Scale :	N.T.S	
						Phone: +91-40-6632551	

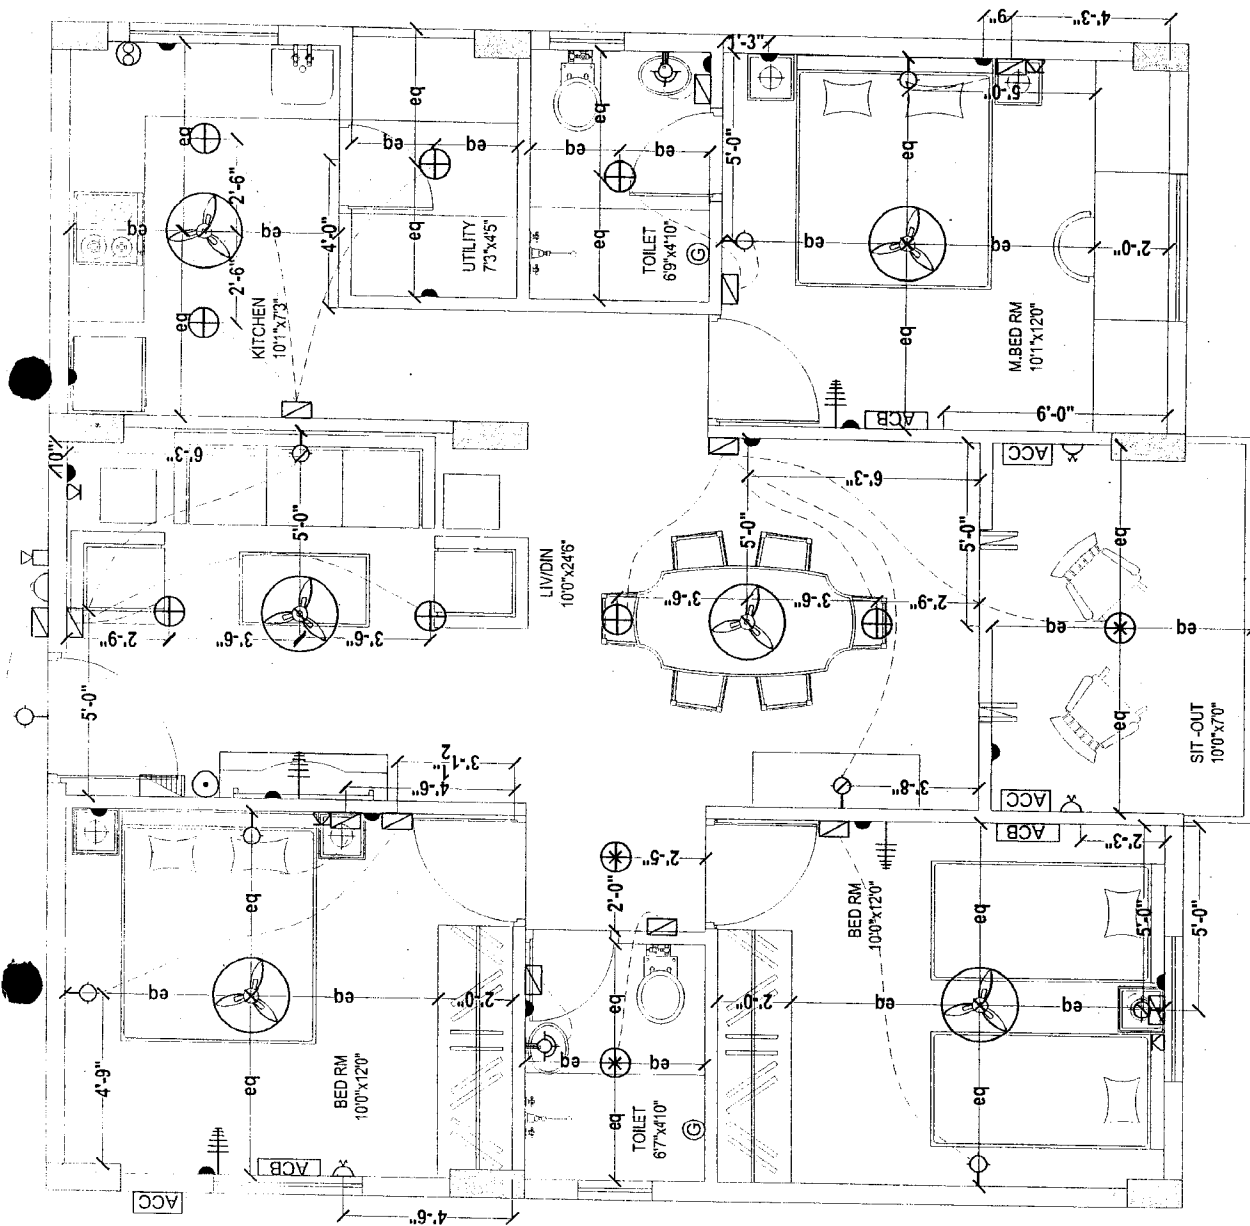

Description	Direction	Owners & Developers :	Date :	Promoted by :
ELECTRICAL PLAN OF TYPE - B	N	Modi Properties & Investment Pvt Ltd.	Prepared By :	Modi Properties & Investments Pvt. Ltd.
		Project Name & Phase :	Approved By :	
		Vista Homes	Scale :	N.T.S
				Phone: +91-40-66335551