

VISTA HOMES

Sy. No. 193 to 195, Kushaiguda, Hyderabad- 500 062.



Owned & Developed by: M/s Vista Homes

Head office; 5-4-187/3&4 M G Road Secunderabad.

Details of Additions & Alterations

Flat No	003	Block no.	G
Flat Area	sft.	Type	Semi- deluxe/ Deluxe / Luxury
Buyer Name	Chandea Rekha		
Phone No.	9502920569	Email	ve.rekha1511@gmail.com

I hereby confirm that I have given the details of the minor additions and alterations that are required in the above referred flat in the pages attached herein. Please complete the changes suggested by me. I agree to pay the charges, if any, for the additions and alterations that I have asked you to make, as per the rates suggested by you. I shall deliver all the materials that are required to be provided by me at the site on or before _____. In case I fail to deliver these items to the site by the specified date, you may complete the works in the flat as per the standard items provided by you.

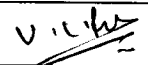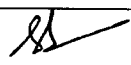Buyers sign		Engg. Sign	
Date:	22/2/12	Date	22/2/12

Note:

1. Colour shades of paints may vary from batch to batch & company to company. The Builder will not take responsibility of quality of work for dark shades especially green & blue.
2. Shade / colour of natural material like marble and granite can't be guaranteed and may vary from lot to lot. Cracks like appearance in marble is a natural feature and Builder shall not be responsible for repairs or replacement.
3. Availability of bathroom or flooring tiles of the same type /colour/make can not be guaranteed and closest possible type/colour/make may be used in its place.
4. No further change shall be permitted from this day.
5. Please sign on all pages.

Buyers sign:

Engg. Sign:

Date:

Choice of colours:

Dark-steel

Changes in flooring:

relieved flooring.

Buyers sign:


Engr. Sign:

22/2/2
Date:

Changes in electrical points: (mark on plan)

15 amps for micro oven ✓

15 amps for chimney point ✓

Extra socket to be provided in
microwave point & kitchen

15 amps for washing point
(for large flat chimney Hall for kitchen)

Choice of Bathroom tiles, CP fittings & Sanitary ware:

Indian W.C in common toilet ✓

Western W.C in Master toilet

Buyers sign:



Engg. Sign:



22/7/12

Date:

Changes in kitchen platform: (mark on plan)

Kitchen platform extension ✓

Kitchen border path required ✓

Other Changes:

Wash basin to be shifted to
balcony.

Master Toilet wash basin to be
provided in balcony.

Exhaust hole to be provided in
kitchen

Kitchen granite sink (customer request)

MD } Master Bedroom R & L sleep provided on either side
SM } Children Bedroom R & L sleep provided (opposite) down HP
SM } Master Bedroom L & R sleep shifting to balcony.

Buyers sign:


V. C. Chaudhary

Engg. Sign:


the

22/2/12


Date:

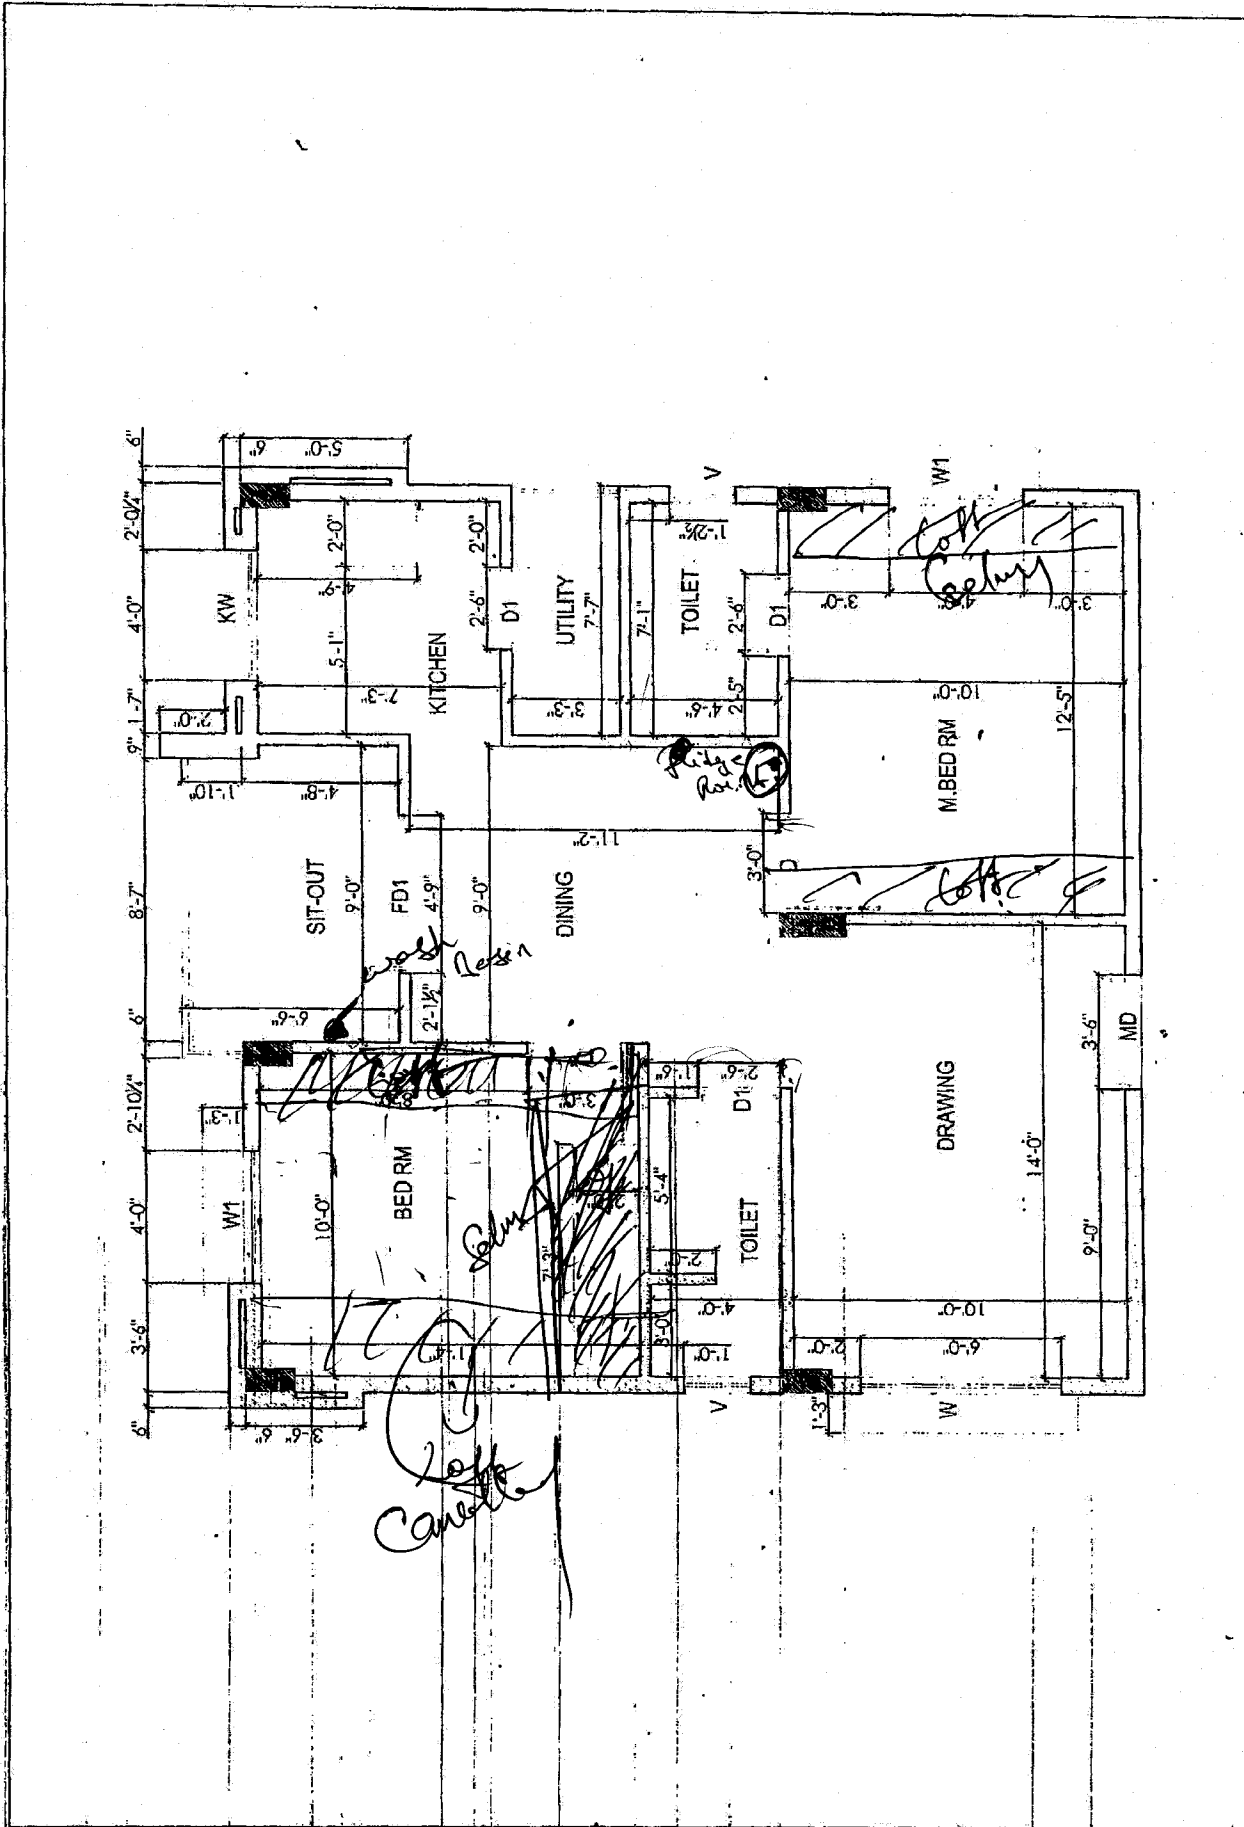

Description	Direction		Owners & Developers :		Date :	Promoted by	
	N		Modi Properties & Investment Pvt Ltd.		Prepared By :	Modi Properties &	
	WORKING PLAN OF TYPE - C		Project Name & Phase :		Approved By :	Investments Pvt. Ltd.	
			Vista Homes		Scale :	Phone: +91-40-66335551	

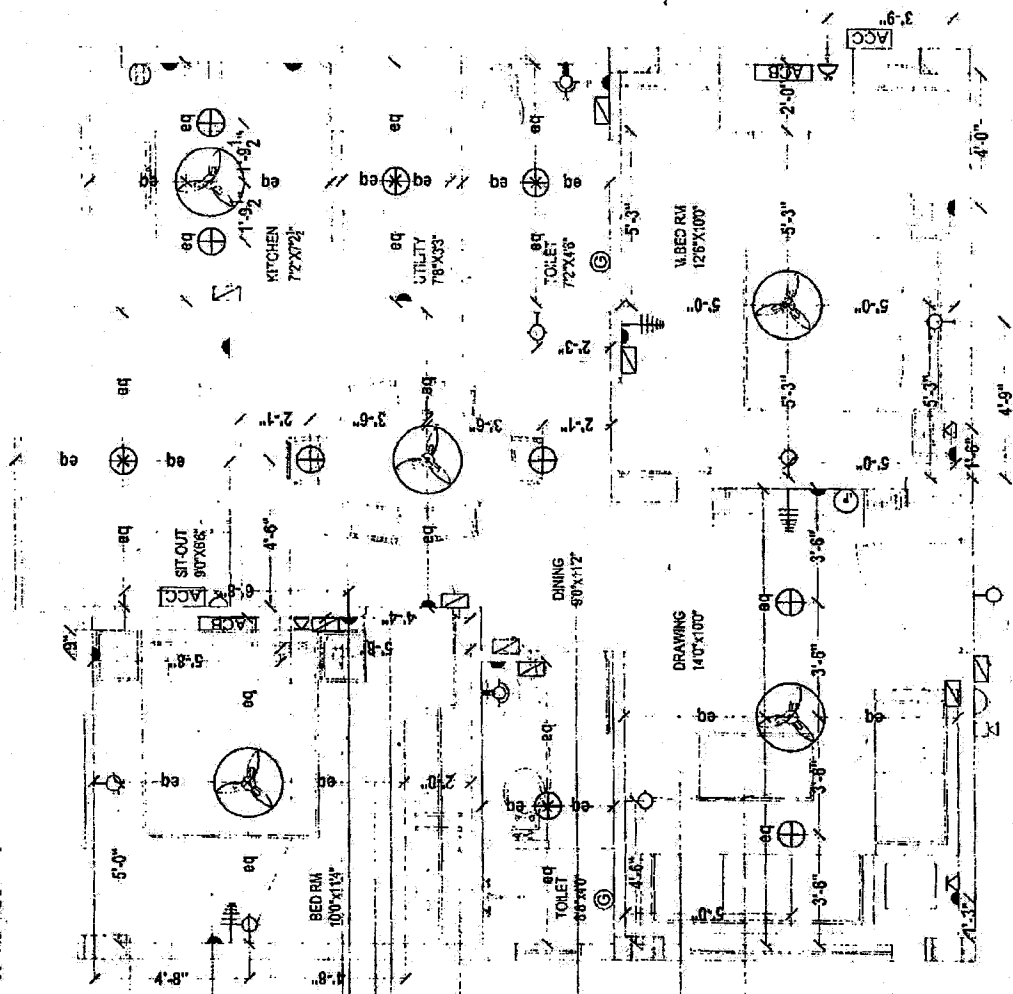

Description	Direction	Owners & Developers :	Date :	Promoted by	
				Modi Properties & Investments Pvt. Ltd.	Phone: +91-40-66335551
ELECTRICAL PLAN OF TYPE - C	N	Modi Properties & Investment Pvt Ltd.	Prepared By :	N.T.S	
		Project Name & Phase :	Approved By :		
		Vista Homes	Scale :		

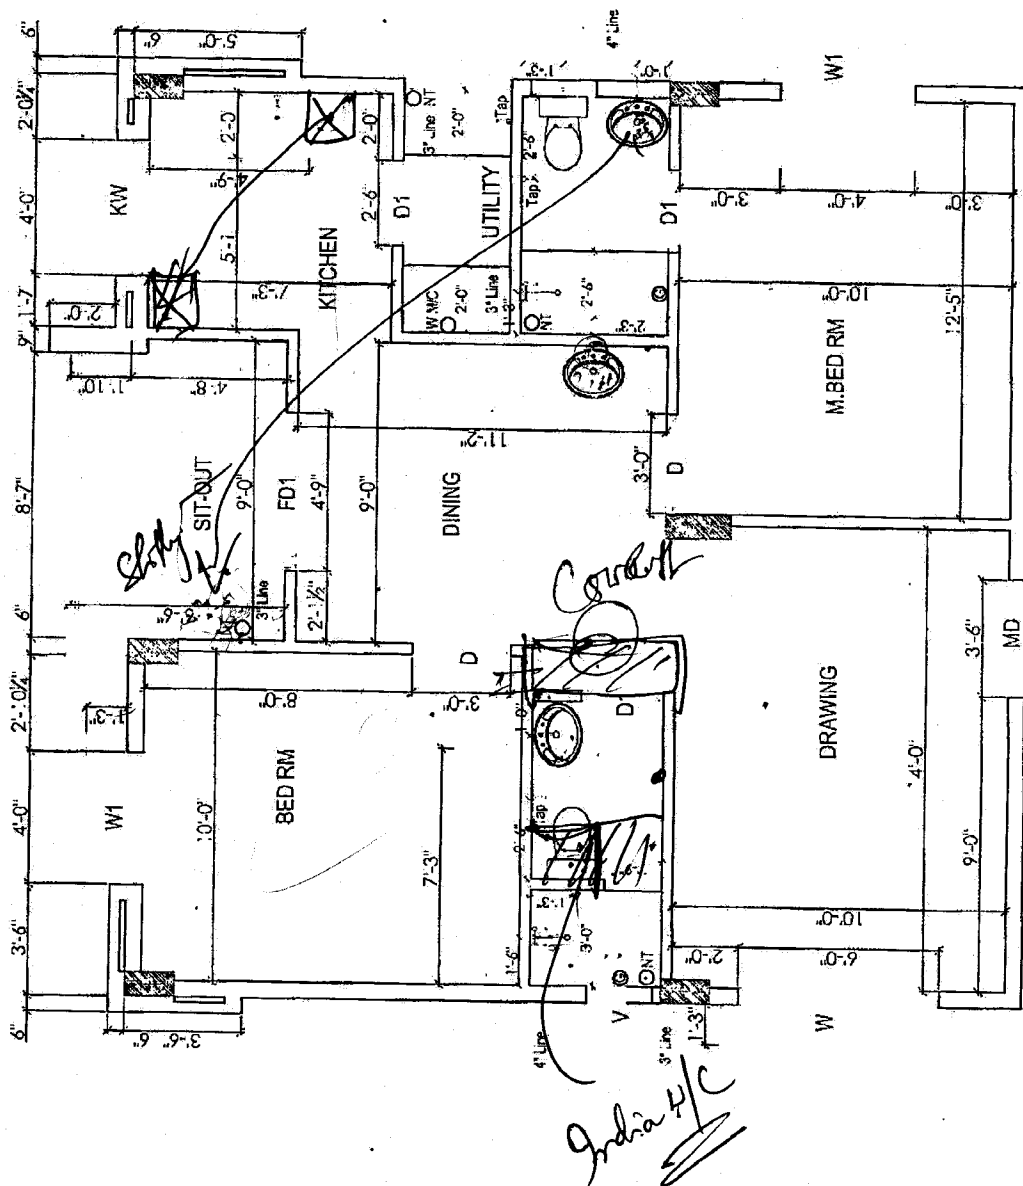

Description		Direction	Owners & Developers :	Date :	Promoted by
BATHROOM DETAILS OF TYPE - C		 N	Modi Properties & Investment Pvt Ltd.	28.08.13	Modi Properties &
			Project Name & Phase :	Prepared By :	Investments Pvt. Ltd.
			Vista Homes	Approved By :	Phone: +91-40-66335551
				Scale :	N.T.S