

VISTA HOMES

Sy. No. 193 to 195, Kushaiguda, Hyderabad- 500 062.



Owned & Developed by: M/s Vista Homes

Head office; 5-4-187/3&4 M G Road Secunderabad.

Details of Additions & Alterations

Flat No	4	Block no.	'C'
Flat Area	950 sft.	Type	Semi- deluxe/ Deluxe / Luxury
Buyer Name	Kumala Swamy.V		
Phone No.	9449598279	Email	

I hereby confirm that I have given the details of the minor additions and alterations that are required in the above referred flat in the pages attached herein. Please complete the changes suggested by me. I agree to pay the charges, if any, for the additions and alterations that I have asked you to make, as per the rates suggested by you. I shall deliver all the materials that are required to be provided by me at the site on or before _____. In case I fail to deliver these items to the site by the specified date, you may complete the works in the flat as per the standard items provided by you.

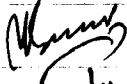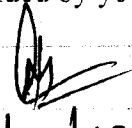Buyers sign		Engg. Sign	
Date:	04/03	Date	4/03/17

Note:

1. Colour shades of paints may vary from batch to batch & company to company. The Builder will not take responsibility of quality of work for dark shades especially green & blue.
2. Shade / colour of natural material like marble and granite can't be guaranteed and may vary from lot to lot. Cracks like appearance in marble is a natural feature and Builder shall not be responsible for repairs or replacement.
3. Availability of bathroom or flooring tiles of the same type /colour/make can not be guaranteed and closest possible type/colour/make may be used in its place.
4. No further change shall be permitted from this day.
5. Please sign on all pages.


Buyers sign:


Engg. Sign:

4/3/17
Date:

Changes in electrical points: (mark on plan)

- (1) 15Amps point for microwave
- (2) 15Amps point for washing machine.

Choice of Bathroom tiles, CP fittings & Sanitary ware:

- (1) M. Toilet ultra principles.
- (2) C. Toilet Luna DK.



Engg. Sign:



4/3/17
Date:

Choice of colours:

Same as model flat -
B-105.

Daybreak

Changes in flooring:

retrofitted flooring

Buyer's sign:

Engg. Sign:

4/3/17
Date:

Changes in kitchen platform: (mark on plan)

No changes.

Other Changes:

(1) Granite border patti for kitchen platform.


(2) Free plane false ceiling.

Buyer's Sign:

Engg. Sign:


4/3/17

Date:

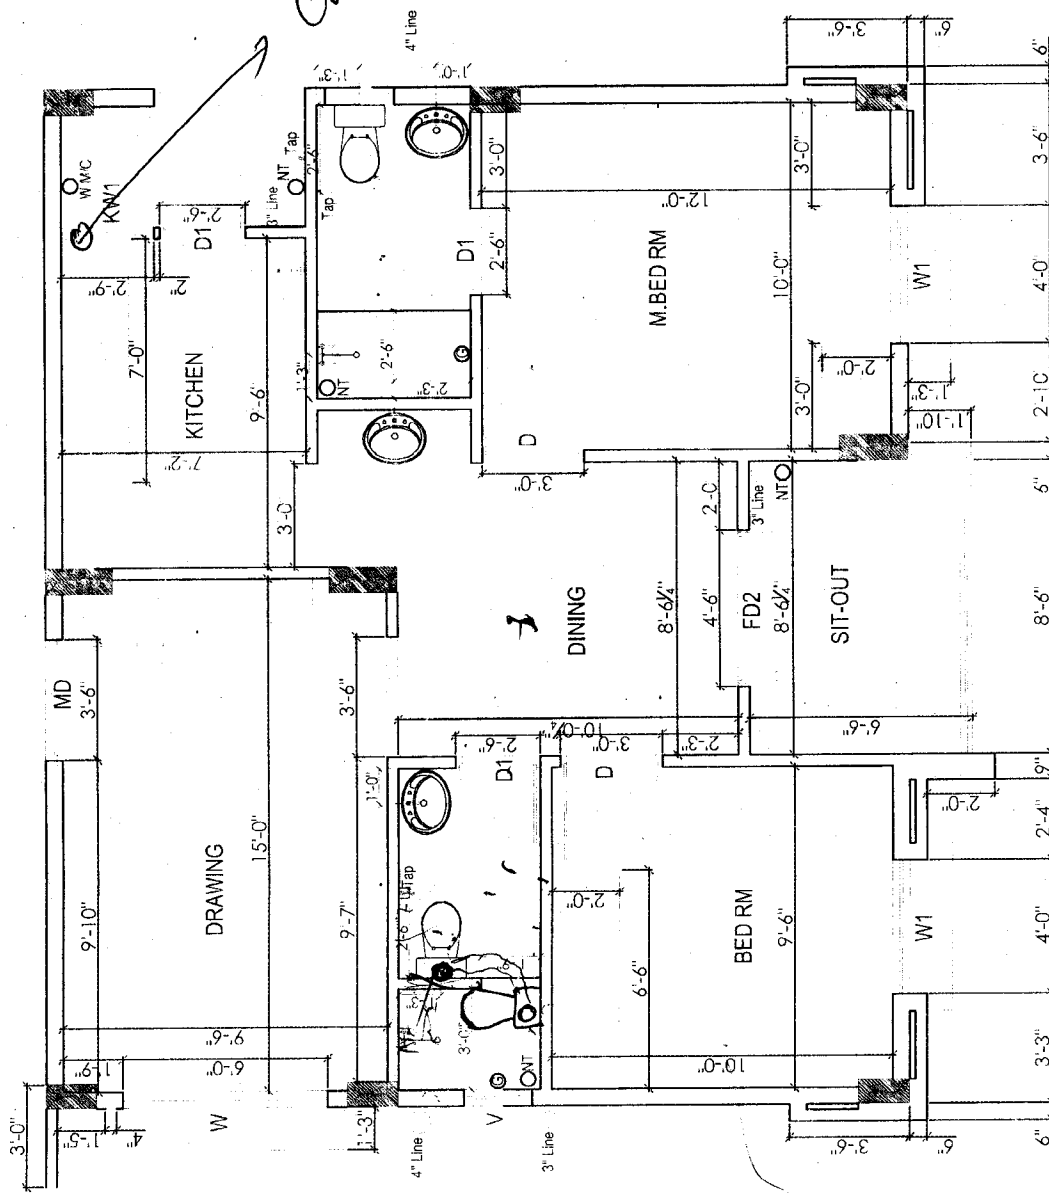

4/3/12

Description	Direction	Owners & Developers :	Date :	Promoted by
BATHROOM DETAILS OF TYPE - D	 N	Modi Properties & Investment Pvt Ltd.	Prepared By :	Modi Properties & Investments Pvt. Ltd.
		Project Name & Phase :	Approved By :	Phone: +91-40-66335551
		Vista Homes	Scale :	

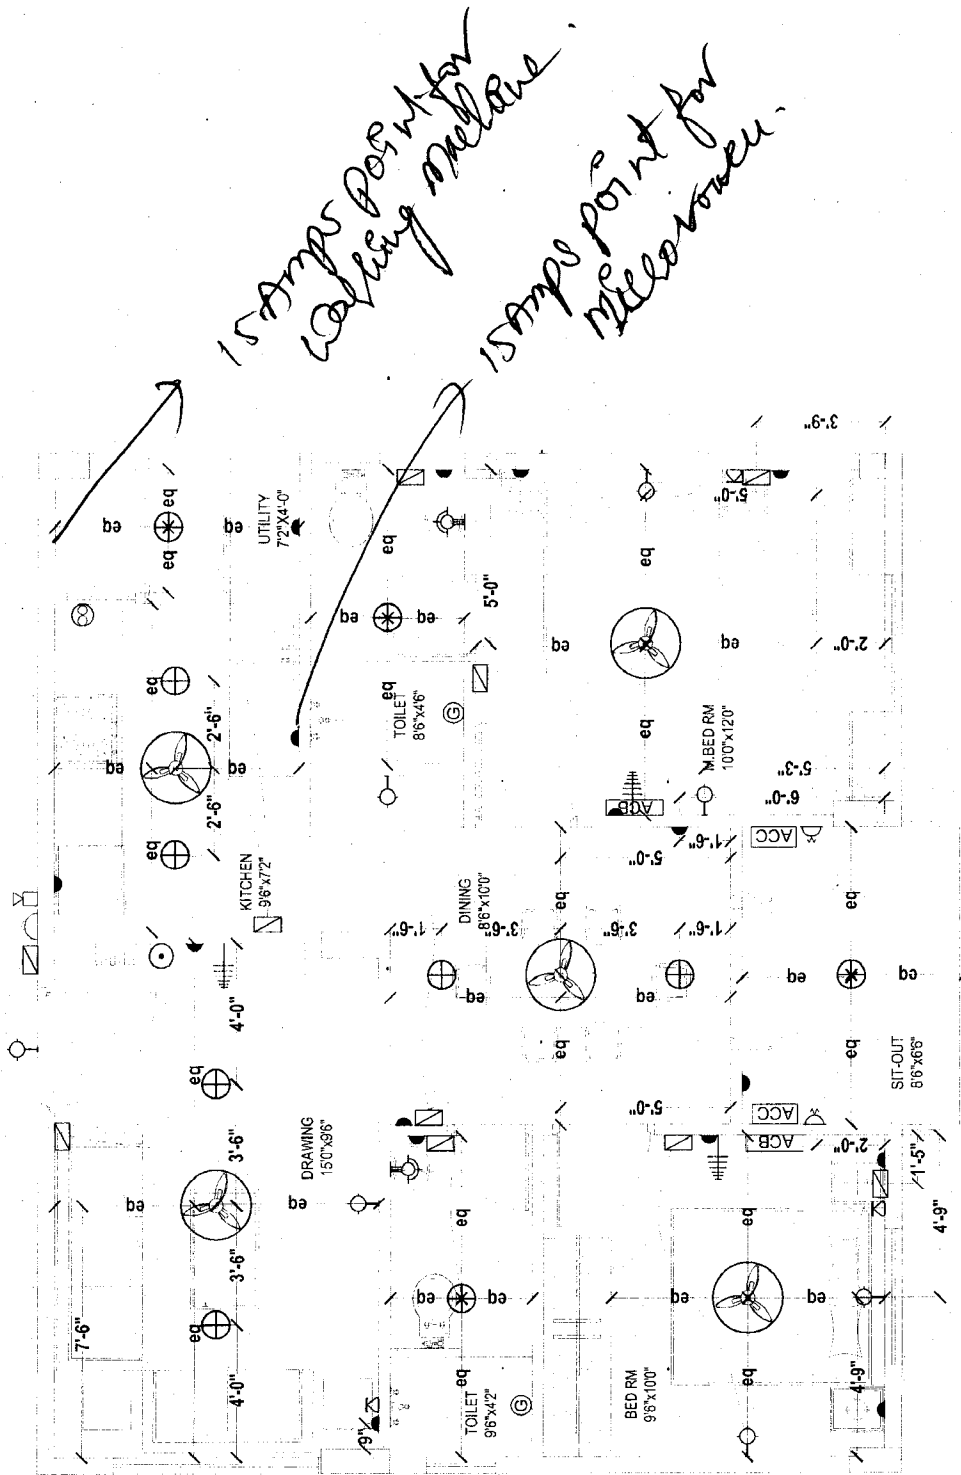

4/3/12

Description	Direction	Owners & Developers :	Date :	Promoted by
ELECTRICAL PLAN OF TYPE - D	 N	Modi Properties & Investment Pvt Ltd.	Prepared By :	Modi Properties & Investments Pvt. Ltd. Phone: +91-40-66335551
		Project Name & Phase :	Approved By :	
		Vista Homes	Scale :	
		N.T.S		

