


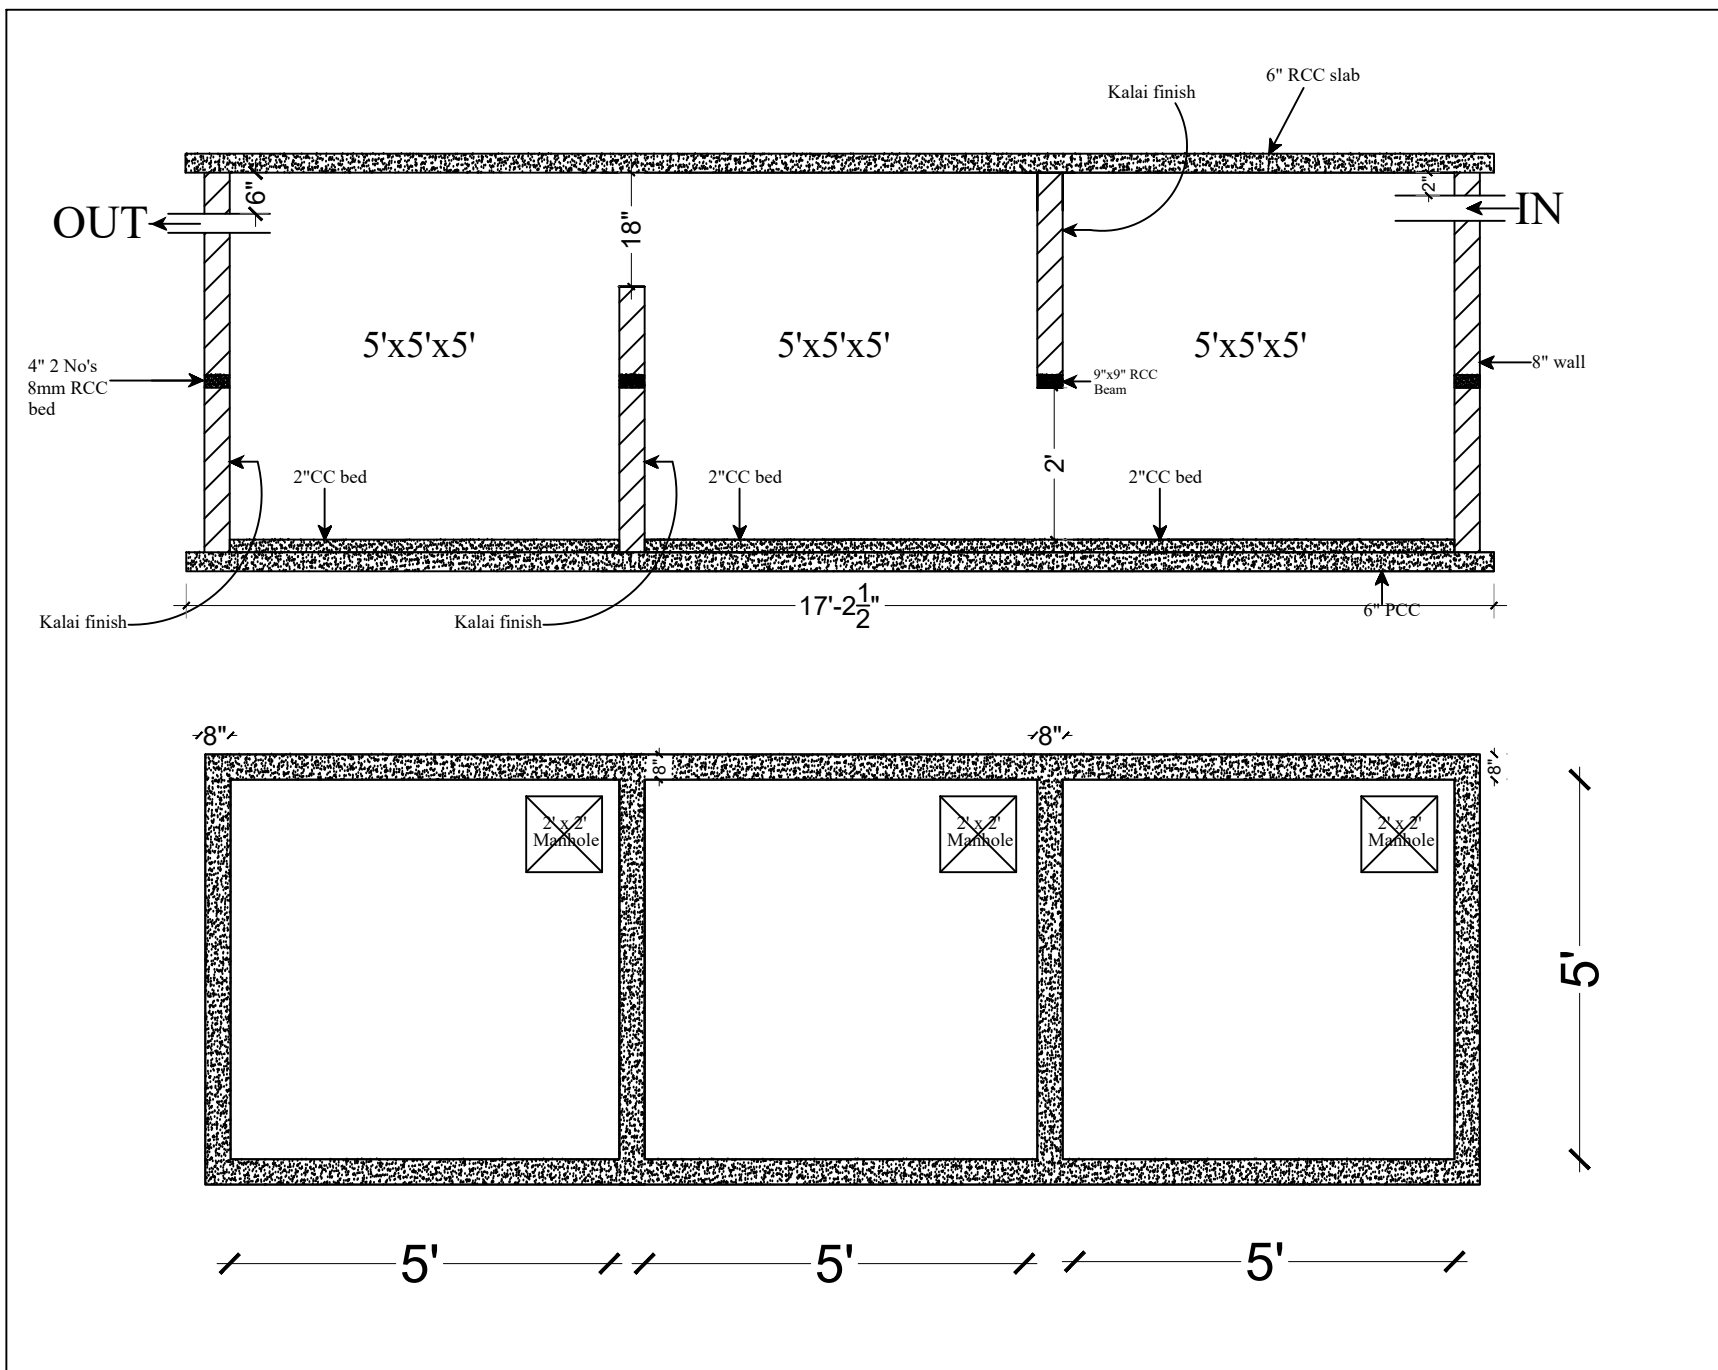

Description	Direction	Owners & Developers :	Date :	21-11-2020	Promoted by :
STANDARD DRAWING OF SMALL SEPTIC TANK FOR LABOUR CAMPS FIG NO 30			Prepared By :	Jayapradha	Modi Properties Pvt Ltd Phone:+91-40-66335551
		Project Name & Phase :	Approved By :	Soham Modi	
			Scale :	N.T.S	