


Mahy
2/11/12

[Signature]
22/08/12

Description	Direction		Owners & Developers		Date	Promoted by	
	N		Modi Properties & Investment Pvt Ltd Project Name & Phase Vista Homes		28.08.13	Modi Properties & Investments Pvt. Ltd.	
BATHROOM DETAILS OF TYPE - A	Direction		Project Name & Phase		Prepared By	Scale	
	N		Vista Homes		Nagaxami Soham Modi	N.T.S	

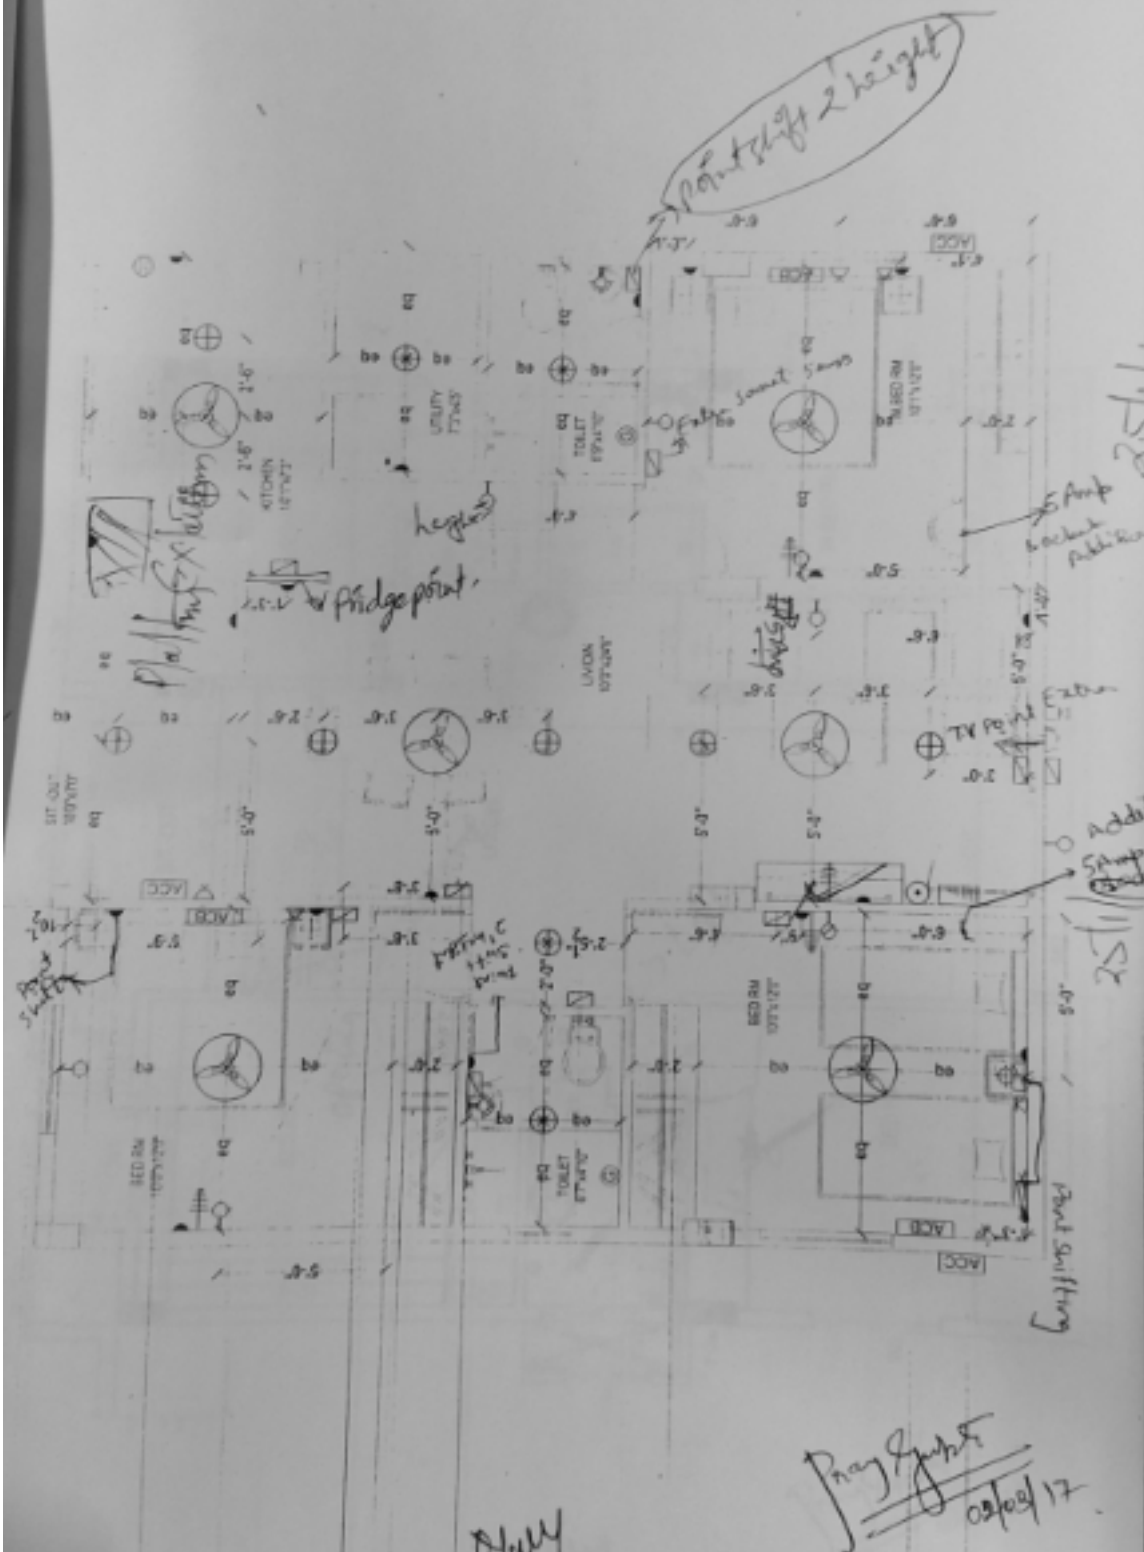

July
2/8/12

Pray Subst
2/8/12

Description	Direction	North Arrow
	Owner & Developers:	Modi Properties & Investment Pvt Ltd
ELECTRICAL PLAN OF TYPE - A	Prepared By:	25/1/12
	Approved By:	
Promoted by		Modi Properties & Investment Pvt. Ltd.


Changes in electrical points: (mark on plan)

(1) 15 Amps point for microwave.

Choice of Bathroom tiles, CP fittings & Sanitary ware:

- 1) western WC in both bathrooms
extra-tap
- 2) Wash basin point in balcony.

Choice of colours:

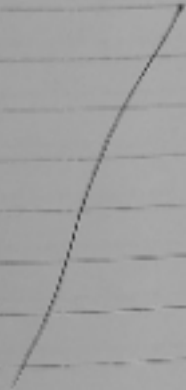

Changes in flooring:

vetrified flooring

Buyers sign:

Naalby
Buyer Sign


Date:

2/2/17

Changes in kitchen platform: (mark on plan)

Extend Kitchen Platform

→ Kitchen including Tiles Custom's options (over splash)

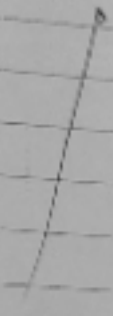

Other Changes:

Loft tank shifting to utility

Lofts in guest & children bedrooms

Loft tank shifting to utility

Loft at bathroom

⇒ 3 track Aluminium windows in 2 bed rooms.

⇒ Tiles have been marked for repair/replacement

→ job between 2 kitchen floors have to be changed

Buyers sign:

Engg. Sign:

Date:

VISTA HOMES

Sy. No. 193 to 195, Kushaiguda, Hyderabad - 500 062.



Owned & Developed by: M/s Vista Homes

Head office: 5-4-187/3&4 M G Road Secunderabad.

Details of Additions & Alterations

Flat No	201	Block no.	'C'
Flat Area	1220 sft.	Type	Semi-deluxe/ Deluxe / Luxury
Buyer Name	Pranay Gupta		
Phone No.	9700153978	Email	pranay.gupta683@gmail.com


I hereby confirm that I have given the details of the minor additions and alterations that are required in the above referred flat in the pages attached herein. Please complete the changes suggested by me. I agree to pay the charges, if any, for the additions and alterations that I have asked you to make, as per the rates suggested by you. I shall deliver all the materials that are required to be provided by me at the site on or before _____ . In case I fail to deliver these items to the site by the specified date, you may complete the works in the flat as per the standard items provided by you.

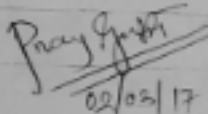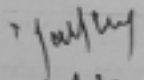Buyers sign		Engg. Sign	
Date:	02/02/17	Date	2/3/17


Note:

1. Colour shades of paints may vary from batch to batch & company to company. The Builder will not take responsibility of quality of work for dark shades especially green & blue.
2. Shade / colour of natural material like marble and granite can't be guaranteed and may vary from lot to lot. Cracks like appearance in marble is a natural feature and Builder shall not be responsible for repairs or replacement.
3. Availability of bathroom or flooring tiles of the same type /colour/make can not be guaranteed and closest possible type/colour/make may be used in its place.
4. No further change shall be permitted from this day.
5. Please sign on all pages.

Buyers sign

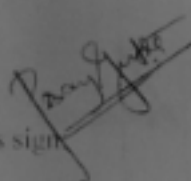

Engg. Sign:

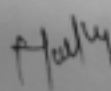

Date:

