



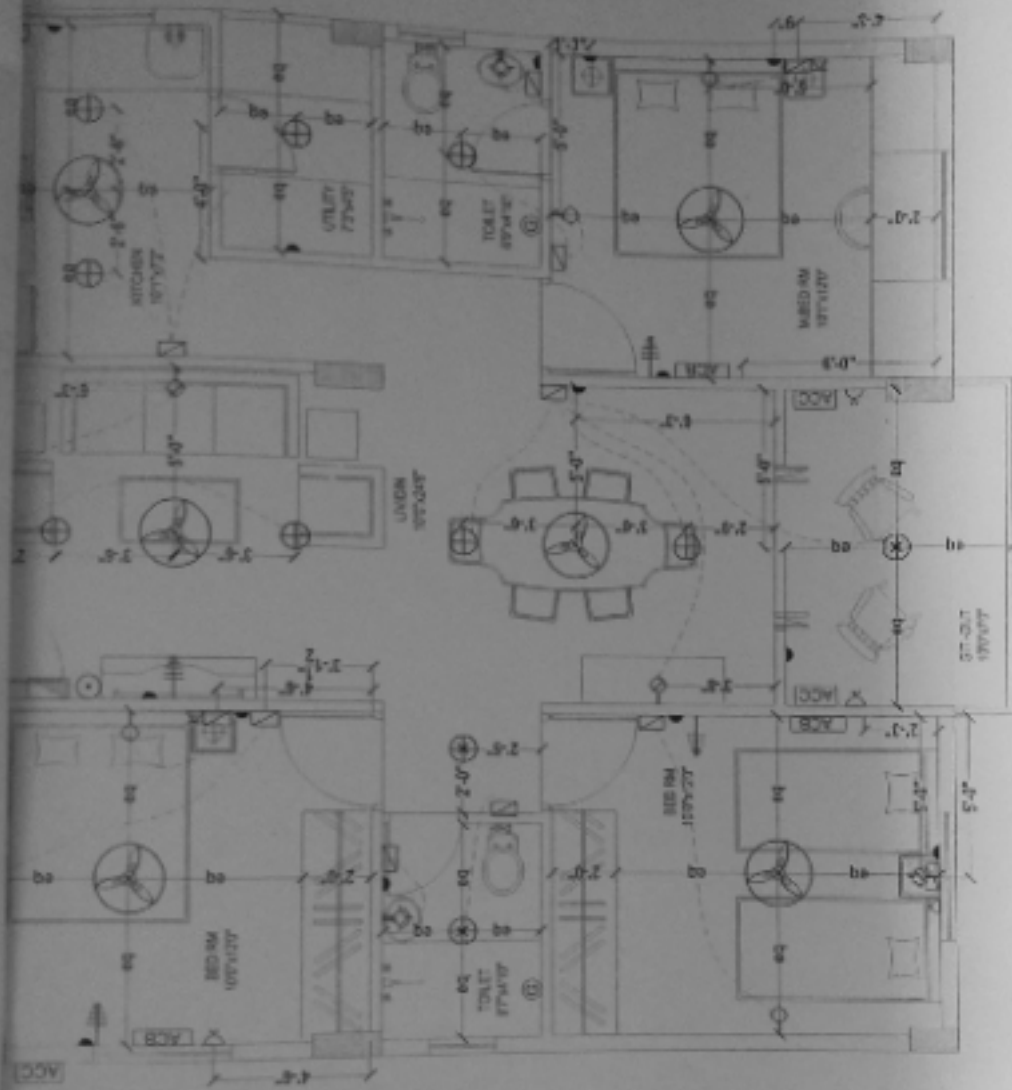

Maly
 28/12
 V. Krishnakumar

Description	Direction	Owners & Developers :	Date :	Promoted by
ELECTRICAL PLAN OF TYPE - B	 N	Mod: Properties & Investment Pvt Ltd. Project Name & Phase : Vista Homes	Prepared By : Approved By : Scale : N.T.S	Mod: Properties & Investments Pvt. Ltd. Phone: +91-40-66335531

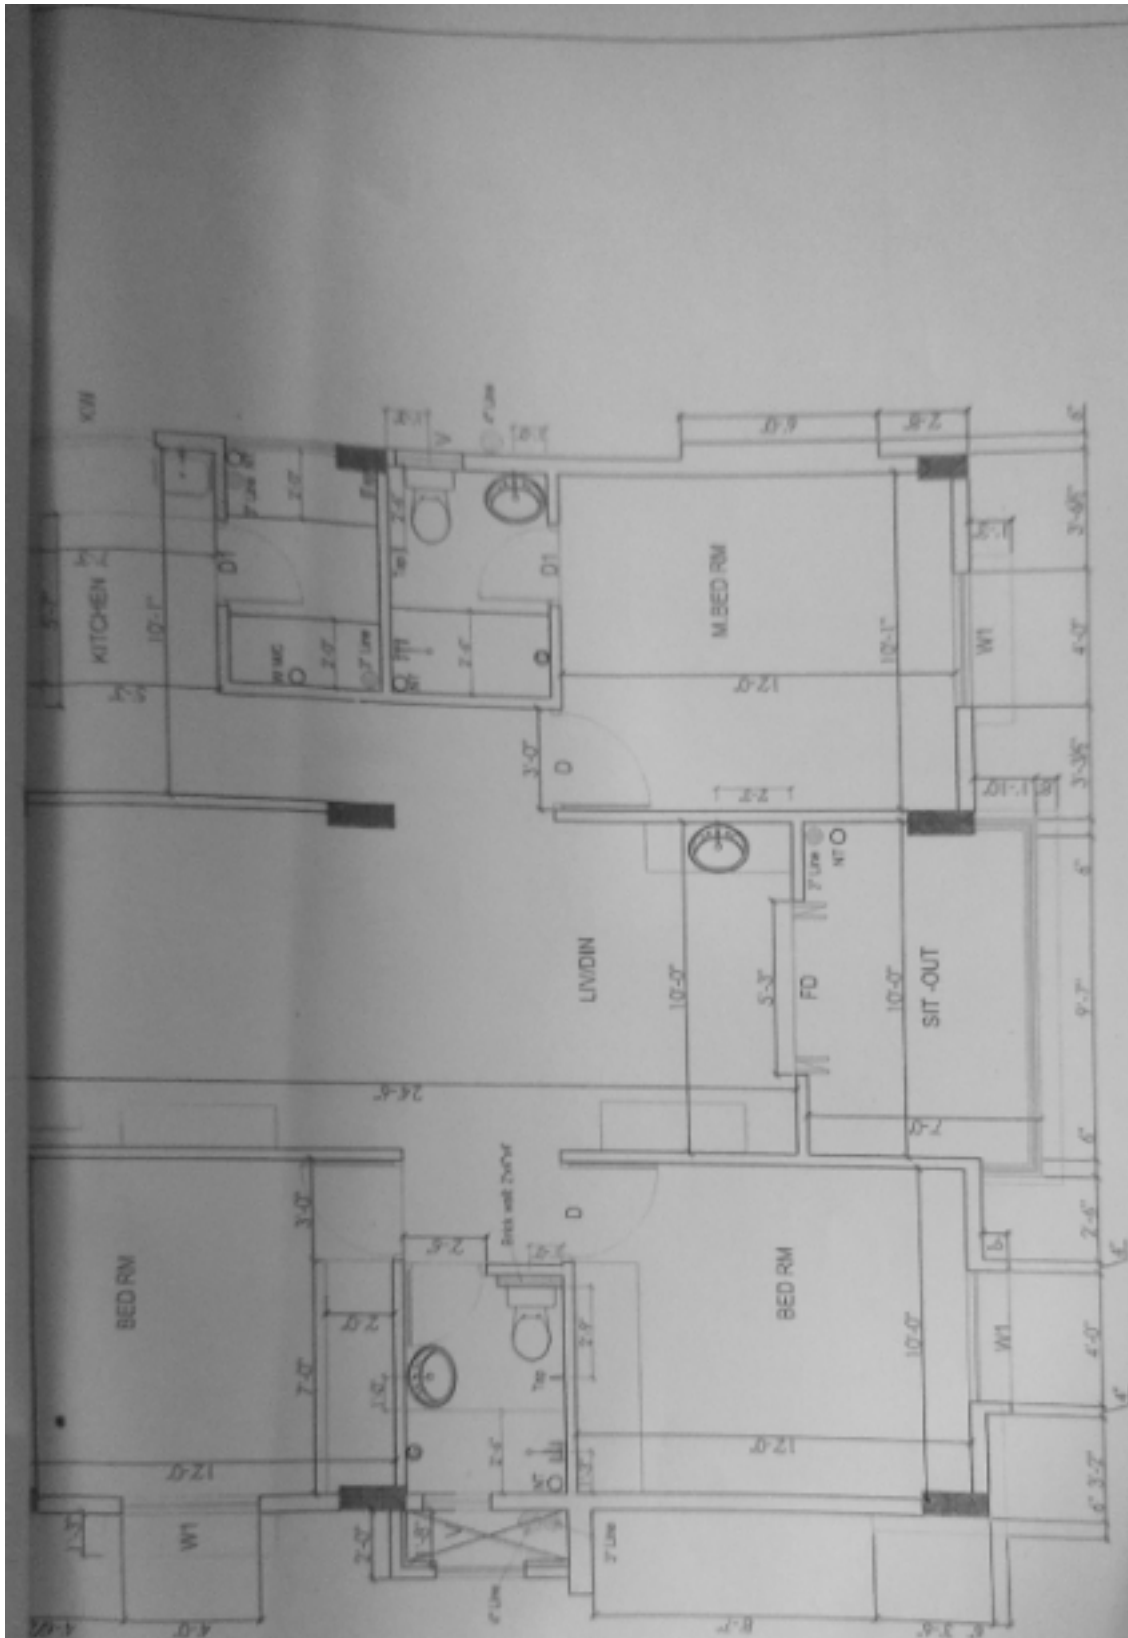

Description		Direction	Owners & Developers :		Date :	Promoted By	
BATHROOM DETAILS OF TYPE - B			Modi Properties & Investment Pvt Ltd.		28.08.13	Modi Properties &	
			Project Name & Phase :		Prepared By :	Investments Pvt. Ltd.	
			Vista Homes		Approved By :	Soham Modi	
					Scale :	N.T.S	
						Phone +91-40-66335551	

Choice of colours:

Vitrified Flooring
decide later

Changes in flooring:

Vitrified tiles

M. K. Maheshwari

Boys sign:

M. K. Maheshwari

Engg. Sign:

Date: 28/12/14

Changes in electrical points: (mark on plan)

1) 2 Nos 15 Amp in kitchen (Extra)

Choice of Bathroom tiles, CP fittings & Sanitary ware:

N. K. S. S. S. S.

Buyers sign:

Naik

Engg. Sign:

Date: 28/12/15

Changes in kitchen platform (mark on plan)

Stove position to be changed.

Other Changes:

1) Lifts in children bed room and guest bedroom

2) H-bed door position to be changed

M. Husein Althani

Buyer's sign:

M. Husein
Engg. Sign:

Date: 28/12/15

VISTA HOMES

Sy. No. 193 to 195, Kushaiguda, Hyderabad- 500 062.

Owned & Developed by: M/s Vista Homes

Head office: 5-4-187/3&4 M G Road Secunderabad.

Details of Additions & Alterations

Flat No	309	Block no.	'H'
Flat Area	1220 sqft.	Type	Semi-deluxe/ Deluxe / Luxury
Buyer Name	M. Krishna Mohan		
Phone No.	872280666	Email	madugula.mohan@ adityabirla.com

I hereby confirm that I have given the details of the minor additions and alterations that are required in the above referred flat in the pages attached herein. Please complete the changes suggested by me. I agree to pay the charges, if any, for the additions and alterations that I have asked you to make, as per the rates suggested by you. I shall deliver all the materials that are required to be provided by me at the site on or before . In case I fail to deliver these items to the site by the specified date, you may complete the works in the flat as per the standard items provided by you.

Buyers sign	M. Krishna Mohan	Engg. Sign	M. Krishna Mohan
Date:		Date	28/12/15

Note:

1. Colour shades of paints may vary from batch to batch & company to company. The Builder will not take responsibility of quality of work for dark shades especially green & blue.
2. Shade / colour of natural material like marble and granite can't be guaranteed and may vary from lot to lot. Cracks like appearance in marble is a natural feature and Builder shall not be responsible for repairs or replacement.
3. Availability of bathroom or flooring tiles of the same type /colour/make can not be guaranteed and closest possible type/colour/make may be used in its place.
4. No further change shall be permitted from this day.
5. Please sign on all pages.

Buyers sign:

Engg. Sign:

Date: