

VISTA HOMES

Sy. No. 193 to 195, Kushaiguda, Hyderabad- 500 062.



Owned & Developed by: M/s Vista Homes

Head office; 5-4-187/3&4 M G Road Secunderabad.

Details of Additions & Alterations

Flat No	208	Block no.	'F'
Flat Area	1220 sft.	Type	Semi- deluxe/ Deluxe / Luxury
Buyer Name	Raman		
Phone No.	988511121	Email	

I hereby confirm that I have given the details of the minor additions and alterations that are required in the above referred flat in the pages attached herein. Please complete the changes suggested by me. I agree to pay the charges, if any, for the additions and alterations that I have asked you to make, as per the rates suggested by you. I shall deliver all the materials that are required to be provided by me at the site on or before _____. In case I fail to deliver these items to the site by the specified date, you may complete the works in the flat as per the standard items provided by you.

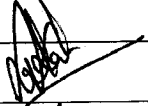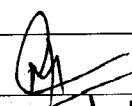Buyers sign		Engg. Sign	
Date:	01/06/2019	Date	01/06/19

Note:

1. Colour shades of paints may vary from batch to batch & company to company. The Builder will not take responsibility of quality of work for dark shades especially green & blue.
2. Shade / colour of natural material like marble and granite can't be guaranteed and may vary from lot to lot. Cracks like appearance in marble is a natural feature and Builder shall not be responsible for repairs or replacement.
3. Availability of bathroom or flooring tiles of the same type /colour/make can not be guaranteed and closest possible type/colour/make may be used in its place.
4. No further change shall be permitted from this day.
5. Please sign on all pages.



02/06/19
Date:

Choice of colours:

Changes in flooring:

vitrified flooring.

[Signature]

[Signature]

01/06/19

Changes in electrical points: (mark on plan)

- (i) 15 Amps for washing machine
- (ii) 15 Amps for microwave.
- (iii) 15 Amps for AC in hall.
- (iv) Exhaust electrical points required in kitchen and two toilets.

Choice of Bathroom tiles, CP fittings & Sanitary ware:

- (i) - bathrooms tiles customer's scope.

Changes in kitchen platform: (mark on plan)

- (i) In kitchen exhaust hole with electrical point required.
- (ii) 15 Amps for washing machine
- (iii) 15 Amps for microwave.
- (iv) 15 Amps for Ac in hall
~~was~~ marked on plan.
- (v) Modular kitchen Customized option.


Other Changes:

- (i) In 3 bedrooms ac holes are cutting required.
- (ii) balcony door grill with 110" height railing ~~has~~ extension.
- (iii) mesh windows required for all windows.
- (iv) false ceiling required.
- (v) In bathrooms exhaust holes with electrical provision required.

[Signature]

[Signature]


01/06/19

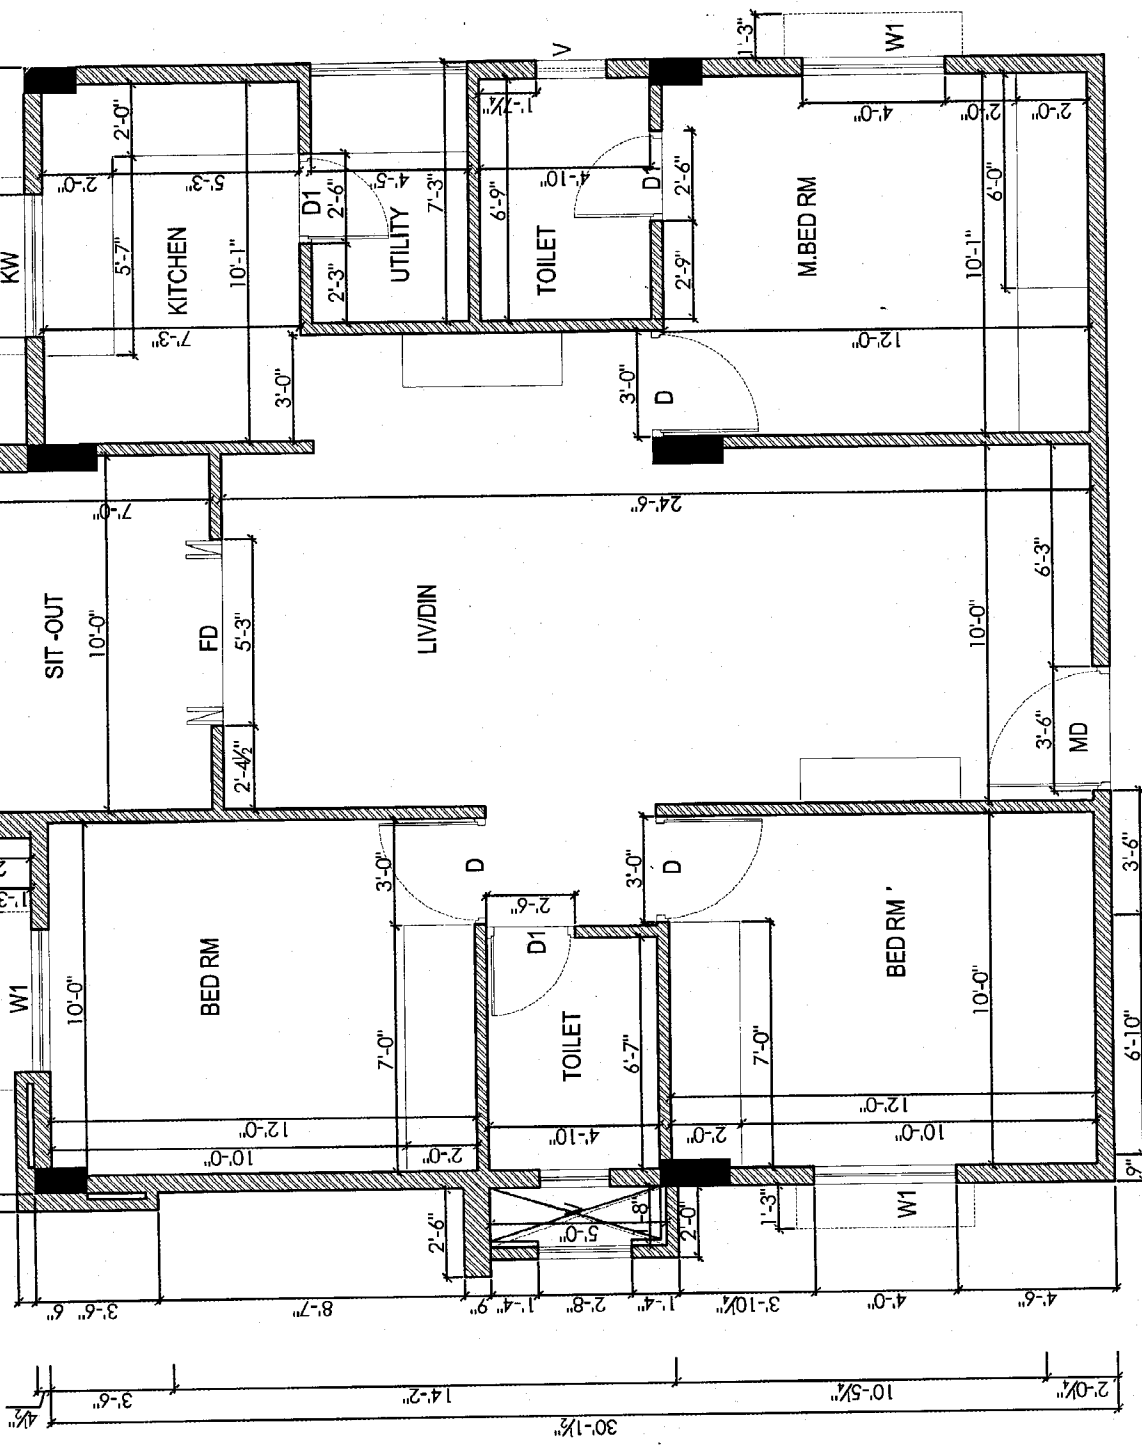

[Handwritten signature]

[Handwritten signature]
6/10/19


Description		Direction	Owners & Developers :	Date :	Promoted by
WORKING PLAN OF TYPE - A		 N	Modi Properties & Investment Pvt Ltd.	Prepared By :	Modi Properties &
			Project Name & Phase :	Approved By :	Investments Pvt. Ltd.
			Vista Homes	Scale :	Phone: +91-40-66335551
					N.T.S

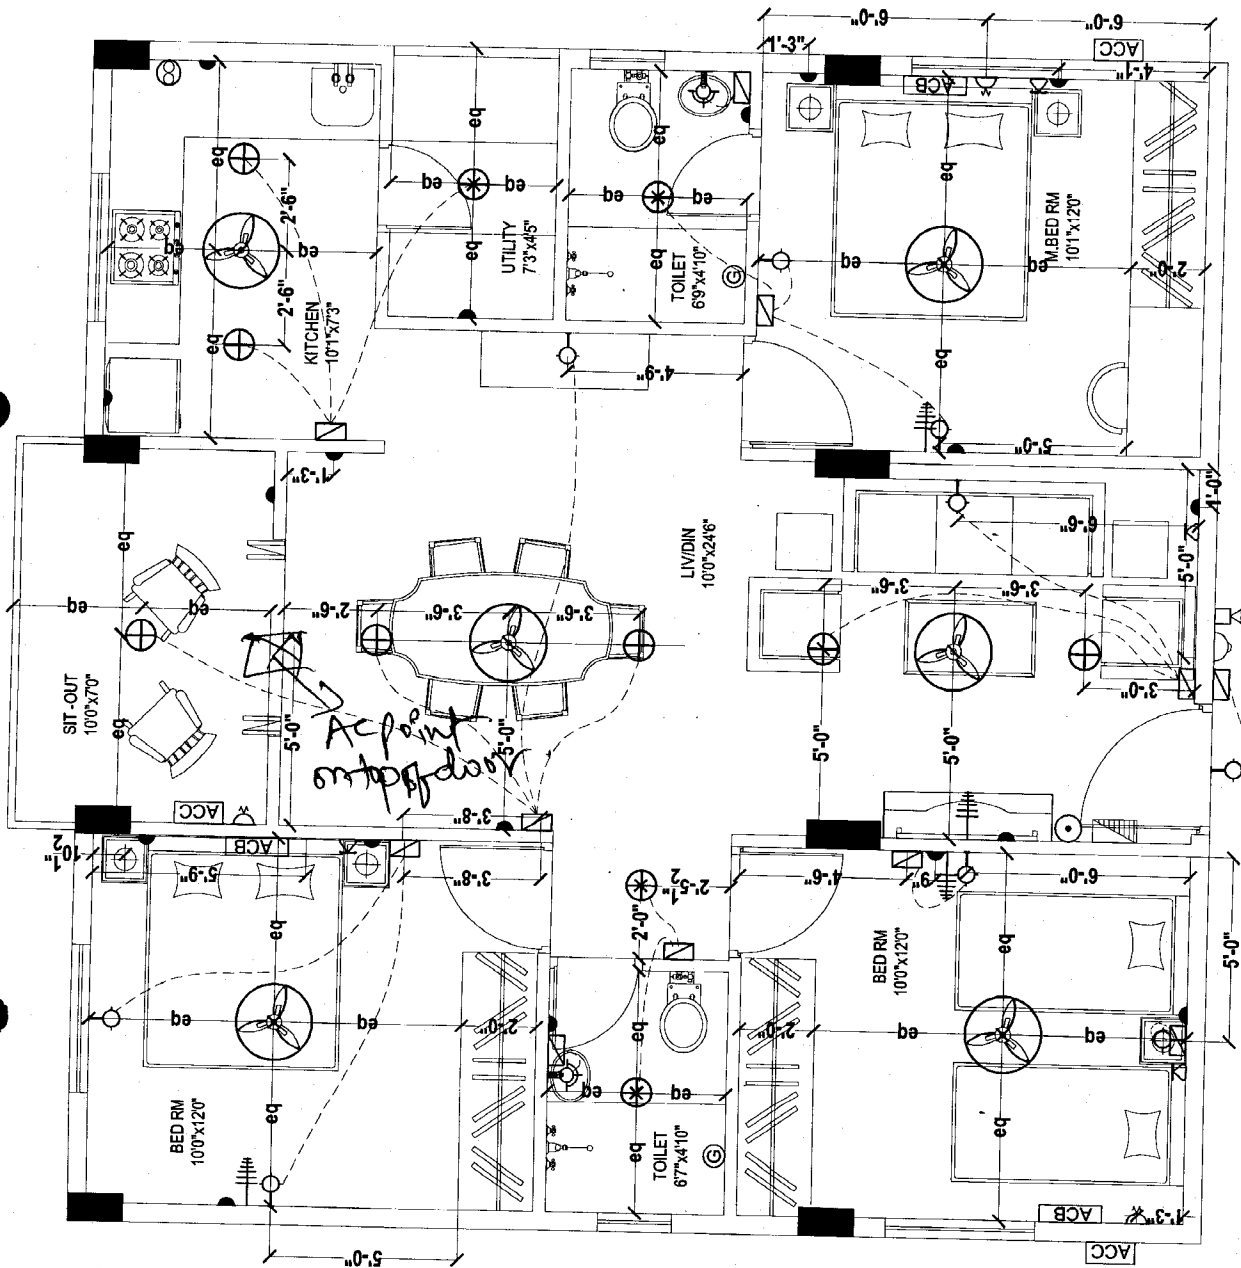

[Handwritten signature]

[Handwritten signature]
01/06/19

Description		Direction	Owners & Developers :	Date :	Promoted by
ELECTRICAL PLAN OF TYPE - A			Modi Properties & Investment Pvt Ltd.	Prepared By :	Modi Properties & Investments Pvt. Ltd.
			Project Name & Phase :	Approved By :	
			Vista Homes	Scale :	N T C

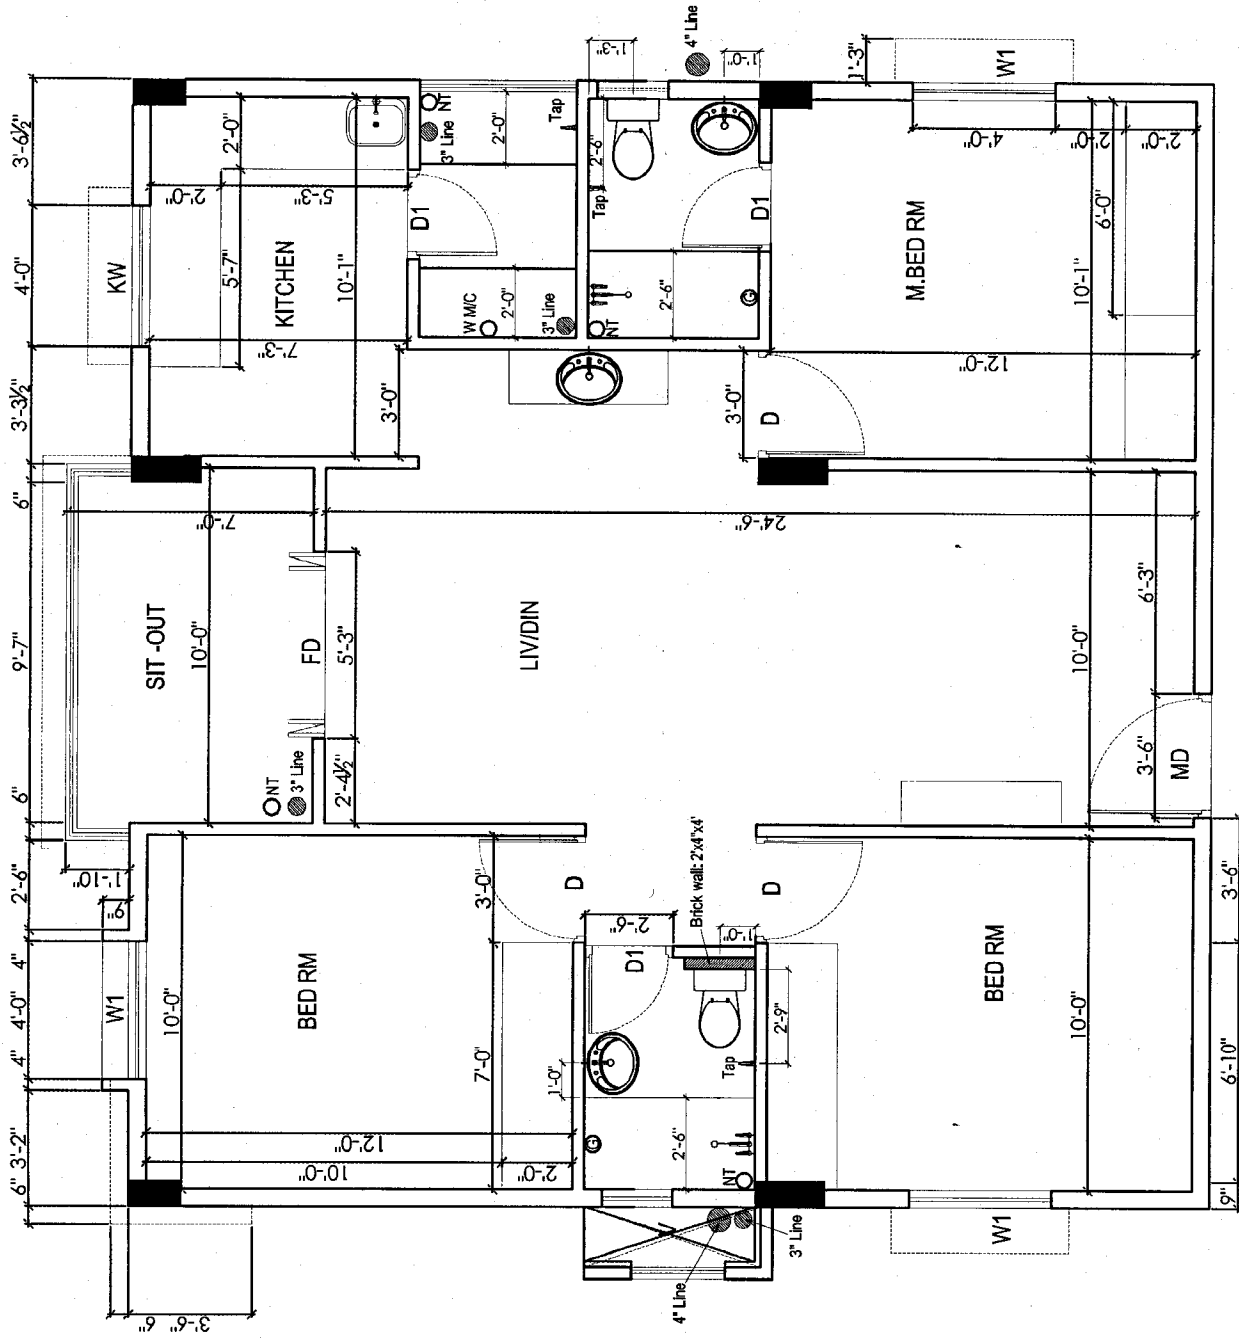

[Handwritten signature]

[Handwritten signature]
9/06/19

Description		Direction	Owners & Developers :		Date :	Promoted by	
BATHROOM DETAILS OF TYPE - A			Modi Properties & Investment Pvt Ltd.		28.08.13	Modi Properties & Investments Pvt. Ltd.	
			Project Name & Phase :		Prepared By :	Nagalahmi	
			Vista Homes		Approved By :	Soham Modi	
					Scale :	N.T.S	
						Phone: +91-40-66335551	