

VISTA HOMES

Sy. No. 193 to 195, Kushaiguda, Hyderabad- 500 062.



Owned & Developed by: M/s Vista Homes

Head office; 5-4-187/3&4 M G Road Secunderabad.

Details of Additions & Alterations

Flat No	201	Block no.	'F'
Flat Area	1220 sft.	Type	Semi- deluxe/ Deluxe / Luxury
Buyer Name	Satti Suryanarayana Murty		
Phone No.	9441275506, 9959703291	Email	SSURYANARAYANA MURTY @ gmail.com

I hereby confirm that I have given the details of the minor additions and alterations that are required in the above referred flat in the pages attached herein. Please complete the changes suggested by me. I agree to pay the charges, if any, for the additions and alterations that I have asked you to make, as per the rates suggested by you. I shall deliver all the materials that are required to be provided by me at the site on or before _____. In case I fail to deliver these items to the site by the specified date, you may complete the works in the flat as per the standard items provided by you.

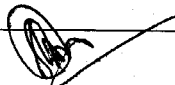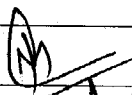Buyers sign		Engg. Sign	
Date:	14/2/19	Date	14/02/19.

Note:

1. Colour shades of paints may vary from batch to batch & company to company. The Builder will not take responsibility of quality of work for dark shades especially green & blue.
2. Shade / colour of natural material like marble and granite can't be guaranteed and may vary from lot to lot. Cracks like appearance in marble is a natural feature and Builder shall not be responsible for repairs or replacement.
3. Availability of bathroom or flooring tiles of the same type /colour/make can not be guaranteed and closest possible type/colour/make may be used in its place.
4. No further change shall be permitted from this day.
5. Please sign on all pages.

 14/2/19


Engg. Sign

14/02/19

Choice of colours:

changes in flooring:

retified flooring.

Changes in electrical points: (mark on plan)

- (i) 15 Amps for microwave.
- (ii) 15 Amps for washing machine.
- (iii) 15 Amps for Hall AC point.

Choice of Bathroom tiles, CP fittings & Sanitary ware:


- (i) Toilet tank shift to utility.

Changes in kitchen platform: (mark on plan)

modular kitchen.

Other Changes:

- (i) chimney hole required with electric point.
- (ii) false ceiling required.
- (iii) mesh windows required, and utility also mesh window required.
- (iv). for kitchen additional door required.
- (v) balcony door grill with 1'-0" height railing extension with mesh.
- (vi) Two bathrooms exhaust hole required.

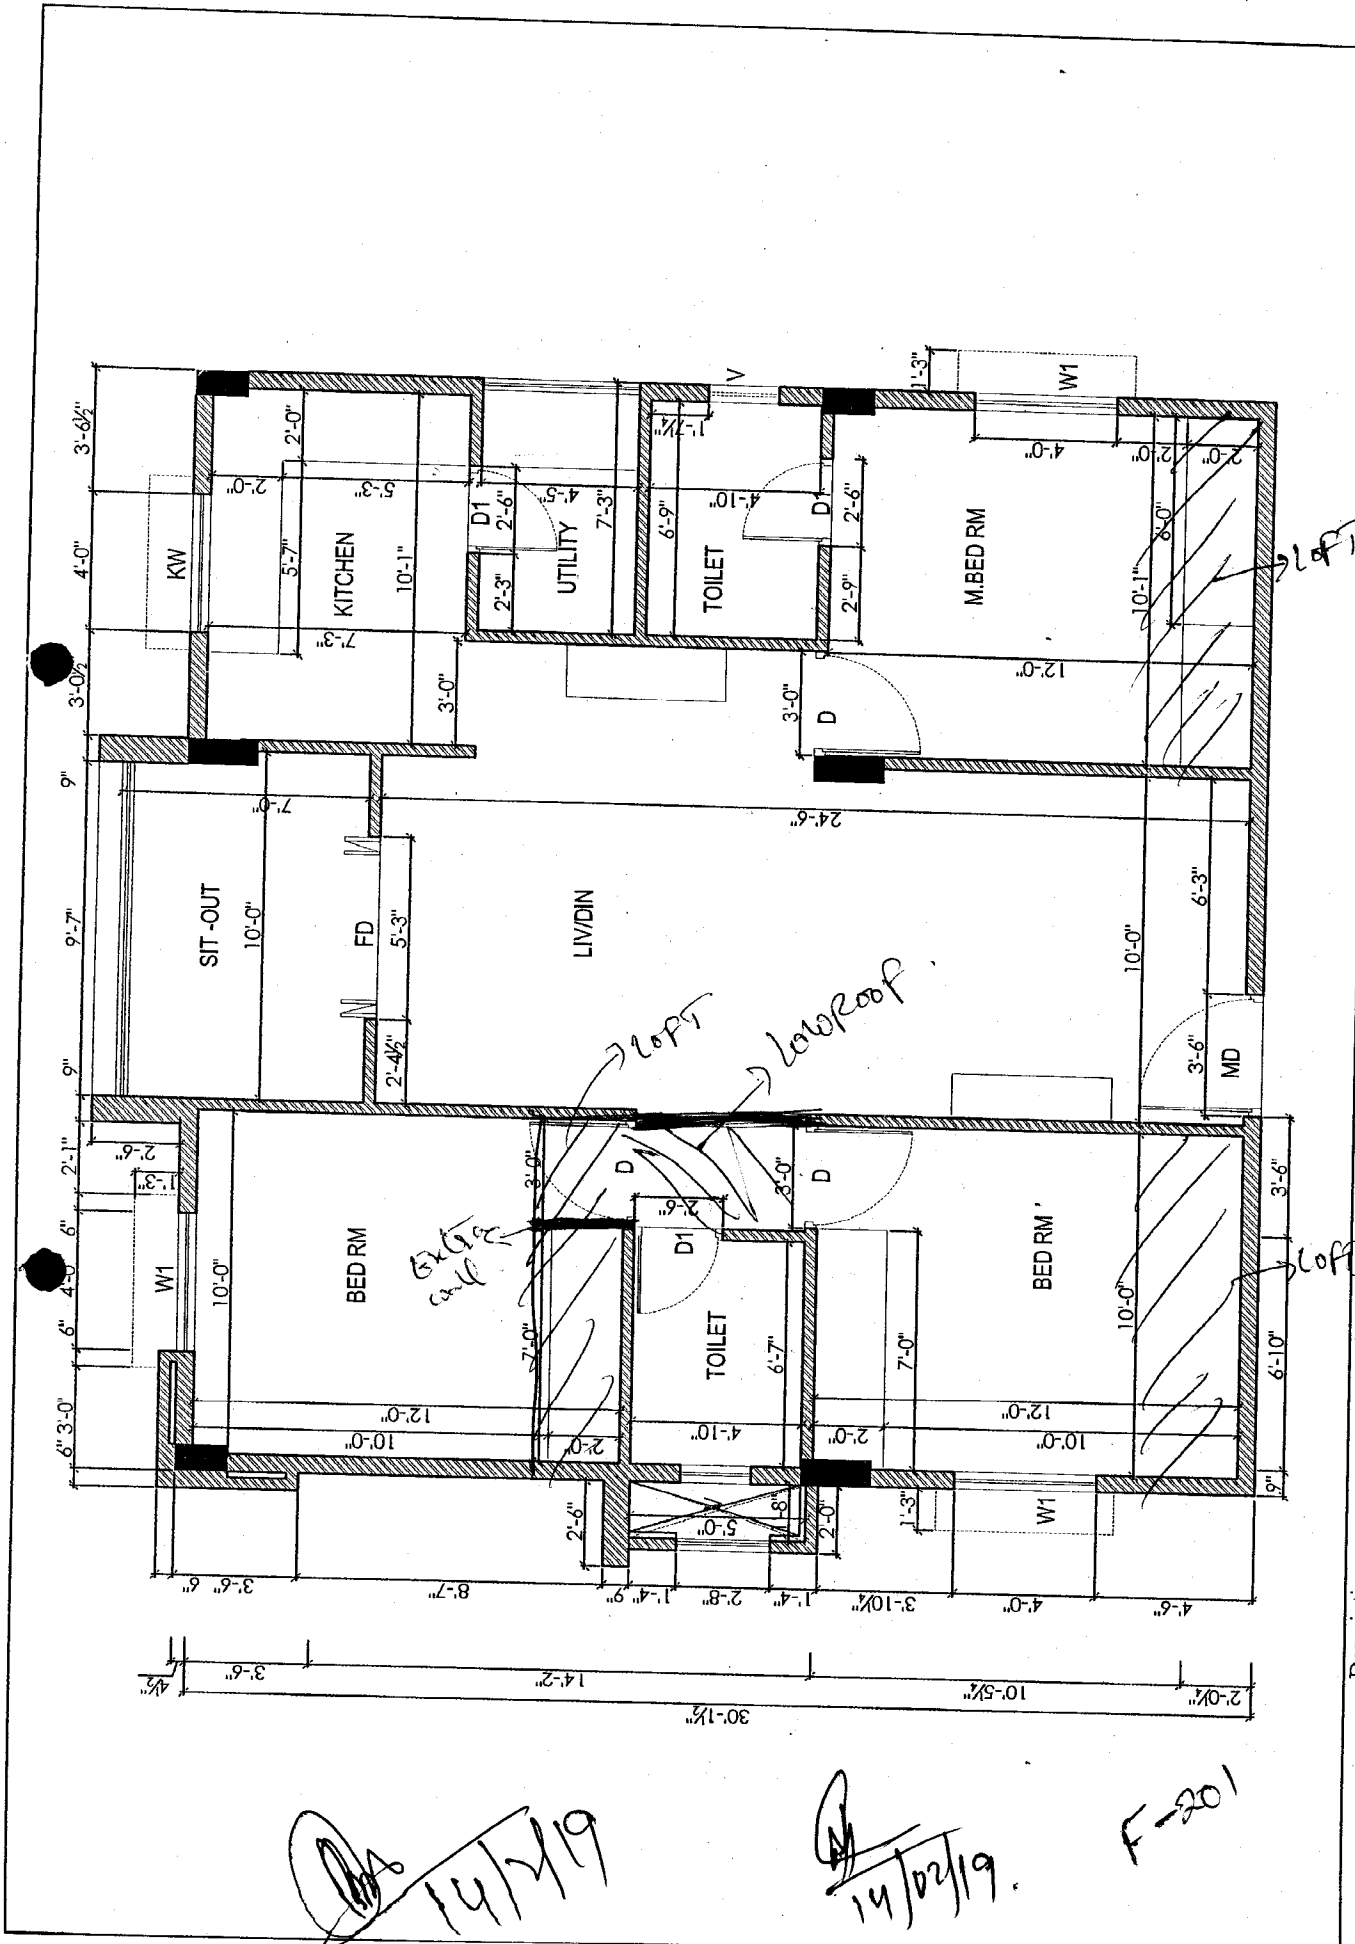


Description		Direction	Owners & Developers :		Date :	Promoted by	
WORKING PLAN OF TYPE - A			Modi Properties & Investment Pvt Ltd.		Prepared By :	Modi Properties &	
			Project Name & Phase :		Approved By :	Investments Pvt. Ltd.	
			Vista Homes		Scale :	N.T.S	
						Phone: +91-40-66335551	

14/2/19

14/02/19.

F-201

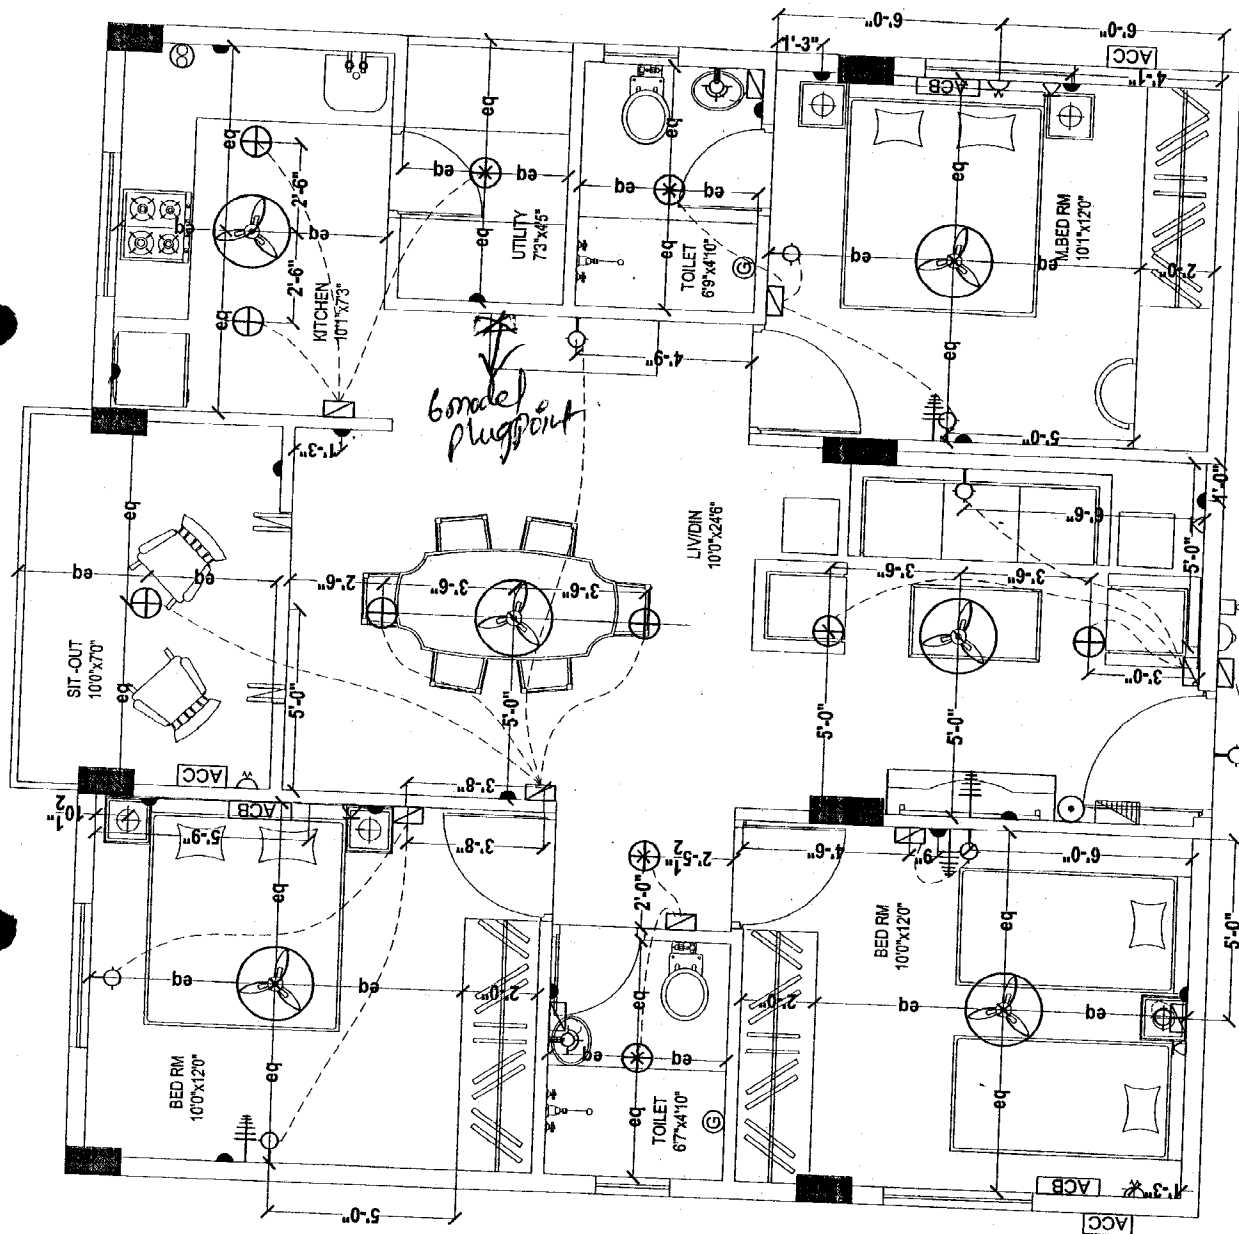

Bob
14/2/19

14/02/19.

Description

ELECTRICAL PLAN OF TYPE - A

Direction



Owners & Developers :

Modi Properties & Investment Pvt Ltd.

Project Name & Phase :

Vista Homes

Date :

Prepared By :

Approved By :

Scale :


N.T.C

Promoted by

Modi Properties &

Investments Pvt. Ltd.

Phone: +91-40-66335551

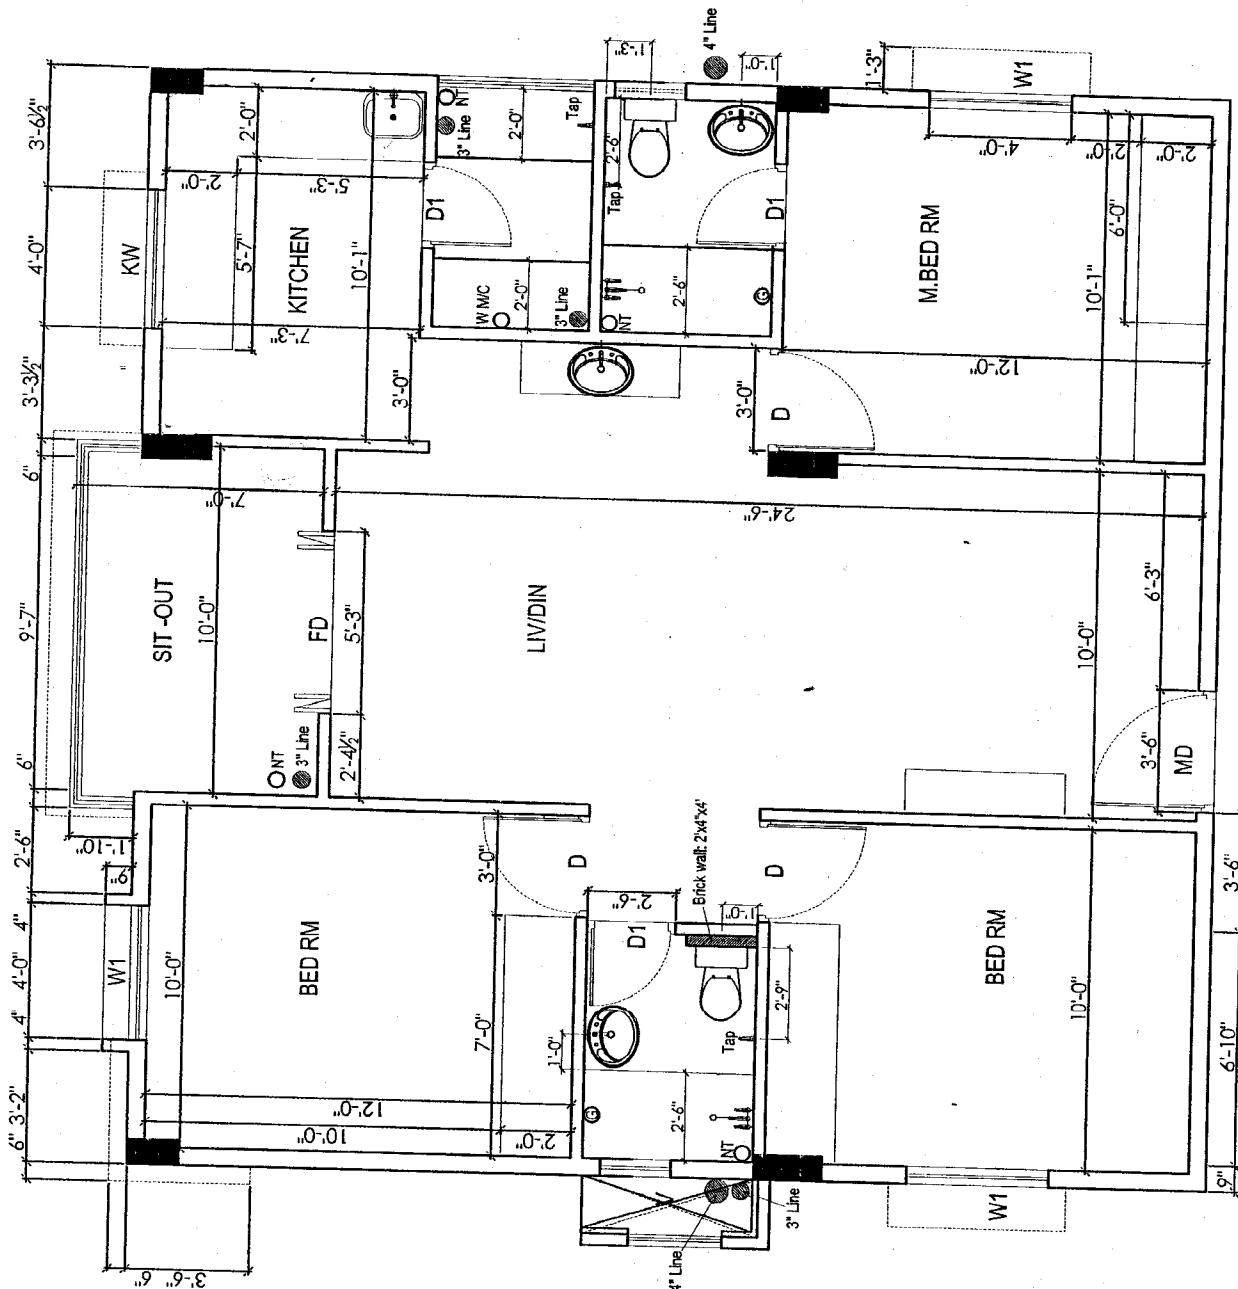

14/2/19

14/02/19

Description		Direction	Owners & Developers :	Date :	Promoted by
BATHROOM DETAILS OF TYPE - A			Modi Properties & Investment Pvt Ltd.	28.08.13	Modi Properties & Investments Pvt. Ltd.
			Project Name & Phase :	Prepared By :	
			Vista Homes	Approved By :	
				Scale :	N.T.S
					Phone: +91-40-66335551