

VISTA HOMES

Sy. No. 193 to 195, Kushaiguda, Hyderabad- 500 062.


Owned & Developed by: M/s Vista Homes

Head office; 5-4-187/3&4 M G Road Secunderabad.

Details of Additions & Alterations

Flat No	108	Block no.	'F'
Flat Area	1220 sft.	Type	Semi- deluxe/ Deluxe / Luxury
Buyer Name	B.D. Namrata Bai		
Phone No.	9871331573	Email	amit111k3@gmail.com


I hereby confirm that I have given the details of the minor additions and alterations that are required in the above referred flat in the pages attached herein. Please complete the changes suggested by me. I agree to pay the charges, if any, for the additions and alterations that I have asked you to make, as per the rates suggested by you. I shall deliver all the materials that are required to be provided by me at the site on or before _____. In case I fail to deliver these items to the site by the specified date, you may complete the works in the flat as per the standard items provided by you.

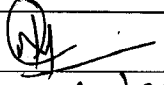Buyers sign	Namrata	Engg. Sign	
Date:	23-10-2020	Date	23/10/20

Note:

1. Colour shades of paints may vary from batch to batch & company to company. The Builder will not take responsibility of quality of work for dark shades especially green & blue.
2. Shade / colour of natural material like marble and granite can't be guaranteed and may vary from lot to lot. Cracks like appearance in marble is a natural feature and Builder shall not be responsible for repairs or replacement.
3. Availability of bathroom or flooring tiles of the same type /colour/make can not be guaranteed and closest possible type/colour/make may be used in its place.
4. No further change shall be permitted from this day.
5. Please sign on all pages.


Buyers sign:

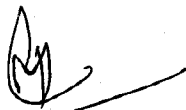
Engg. Sign:

23/10/20
Date:

Choice of colours:

day break.

Changes in flooring:

ritenified flooring.


23/10/20

Changes in electrical points: (mark on plan)

(i) 15 Amps for microwave

(ii) 15 Amps for washing machine

Choice of Bathroom tiles, CP fittings & Sanitary ware:

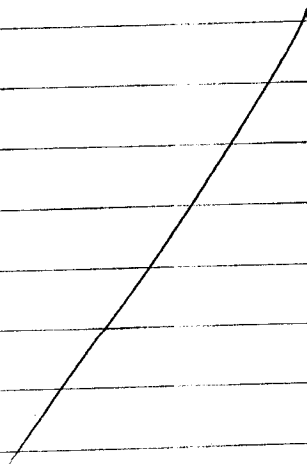

Namrata

20/10/2020

Changes in kitchen platform: (mark on plan)

Customel scope


Other Changes:

NO changes

Namrata


GA

23/10/20

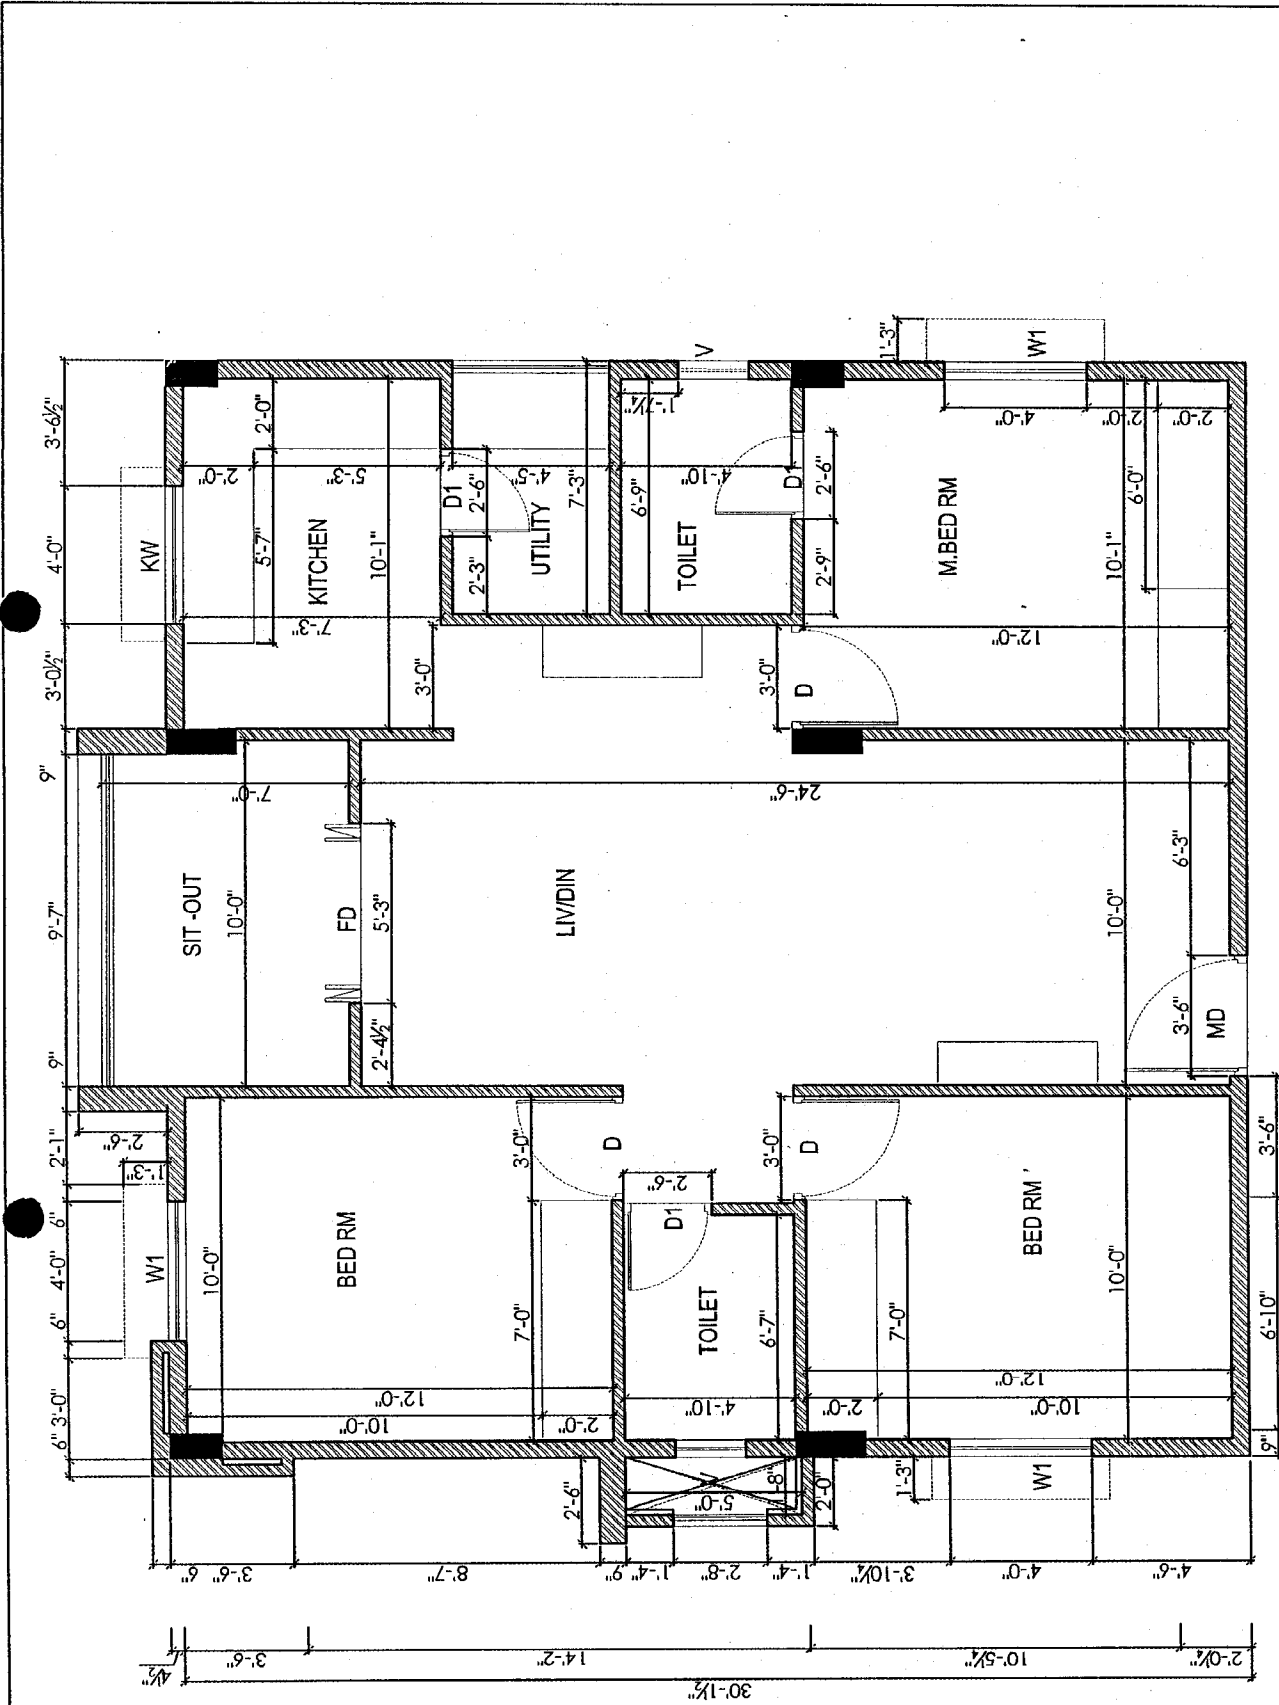


23/10/20

Description		Direction	Owners & Developers :	Date :	Promoted by
WORKING PLAN OF TYPE - A			Modi Properties & Investment Pvt Ltd.	Prepared By :	Modi Properties &
			Project Name & Phase :	Approved By :	Investments Pvt. Ltd.
			Vista Homes	Scale :	Phone: +91-40-66335551
					N.T.S

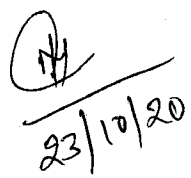

Description	Direction	Owners & Developers :	Date :	Promoted by
ELECTRICAL PLAN OF TYPE - A		Modi Properties & Investment Pvt Ltd.	Prepared By :	Modi Properties &
		Project Name & Phase :	Approved By :	Investments Pvt. Ltd.
		Victoria Homes	Scale :	Phone: +91-40-66335551
				N T C

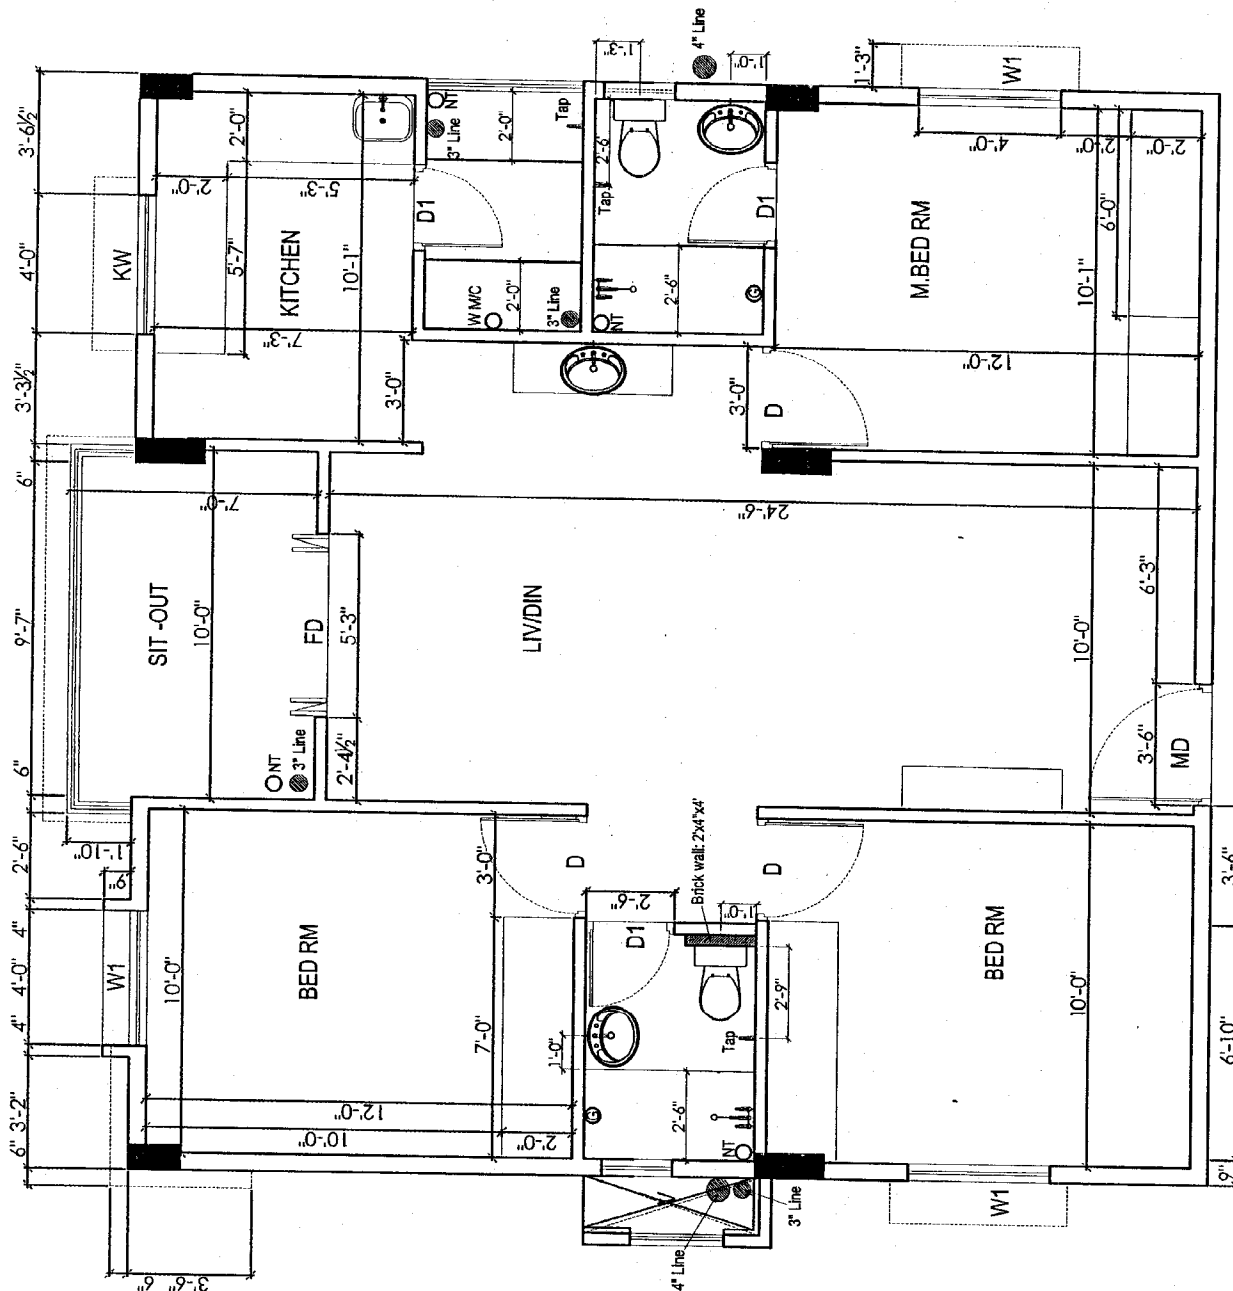

23/10/20

Description		Direction	Owners & Developers :		Date :	Promoted by	
BATHROOM DETAILS OF TYPE - A			Modi Properties & Investment Pvt Ltd.		28.08.13	Modi Properties &	
			Project Name & Phase :		Prepared By :	Nagaxmi	
			Vista Homes		Approved By :	Soham Modi	
					Scale :	N.T.S	
						Phone: +91-40-66335551	