

VISTA HOMES

Sy. No. 193 to 195, Kushaiguda, Hyderabad- 500 062.



Owned & Developed by: M/s Vista Homes

Head office; 5-4-187/3&4 M G Road Secunderabad.

Details of Additions & Alterations


Flat No	101	Block no.	'F'
Flat Area	1220 sft.	Type	Semi- deluxe/ Deluxe / Luxury
Buyer Name	Syed Subhani		
Phone No.	9885 721 857	Email	


I hereby confirm that I have given the details of the minor additions and alterations that are required in the above referred flat in the pages attached herein. Please complete the changes suggested by me. I agree to pay the charges, if any, for the additions and alterations that I have asked you to make, as per the rates suggested by you. I shall deliver all the materials that are required to be provided by me at the site on or before _____. In case I fail to deliver these items to the site by the specified date, you may complete the works in the flat as per the standard items provided by you.

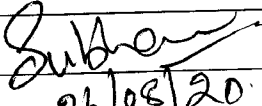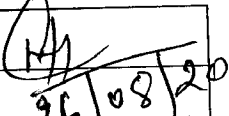Buyers sign		Engg. Sign	
Date:	26/08/20	Date	26/08/20

Note:

1. Colour shades of paints may vary from batch to batch & company to company. The Builder will not take responsibility of quality of work for dark shades especially green & blue.
2. Shade / colour of natural material like marble and granite can't be guaranteed and may vary from lot to lot. Cracks like appearance in marble is a natural feature and Builder shall not be responsible for repairs or replacement.
3. Availability of bathroom or flooring tiles of the same type /colour/make can not be guaranteed and closest possible type/colour/make may be used in its place.
4. No further change shall be permitted from this day.
5. Please sign on all pages.

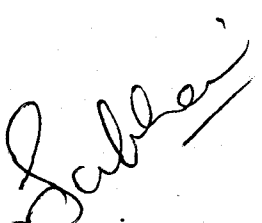

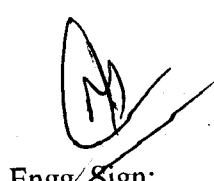

26/08/20

Engg. Sign:

Date:

Choice of colours:

(1) Dry break.

Changes in flooring:

Vitrified flooring.

20/08/20

20/08/20

26/08/20

Changes in electrical points: (mark on plan)

- (i) 15 Amps electrical point for washing machine
- (ii) 15 Amps electrical point for microwave.

Choice of Bathroom tiles, CP fittings & Sanitary ware:

- (i) LumaDK in common toilet
- (ii) ultra sprinkler in master toilet
- (iii) Common toilet Indian style.

26/08/20

Changes in kitchen platform: (mark on plan)

modular kitchen -


Other Changes:

(1) false ceiling required.

[Signature]

[Signature]


26/08/20

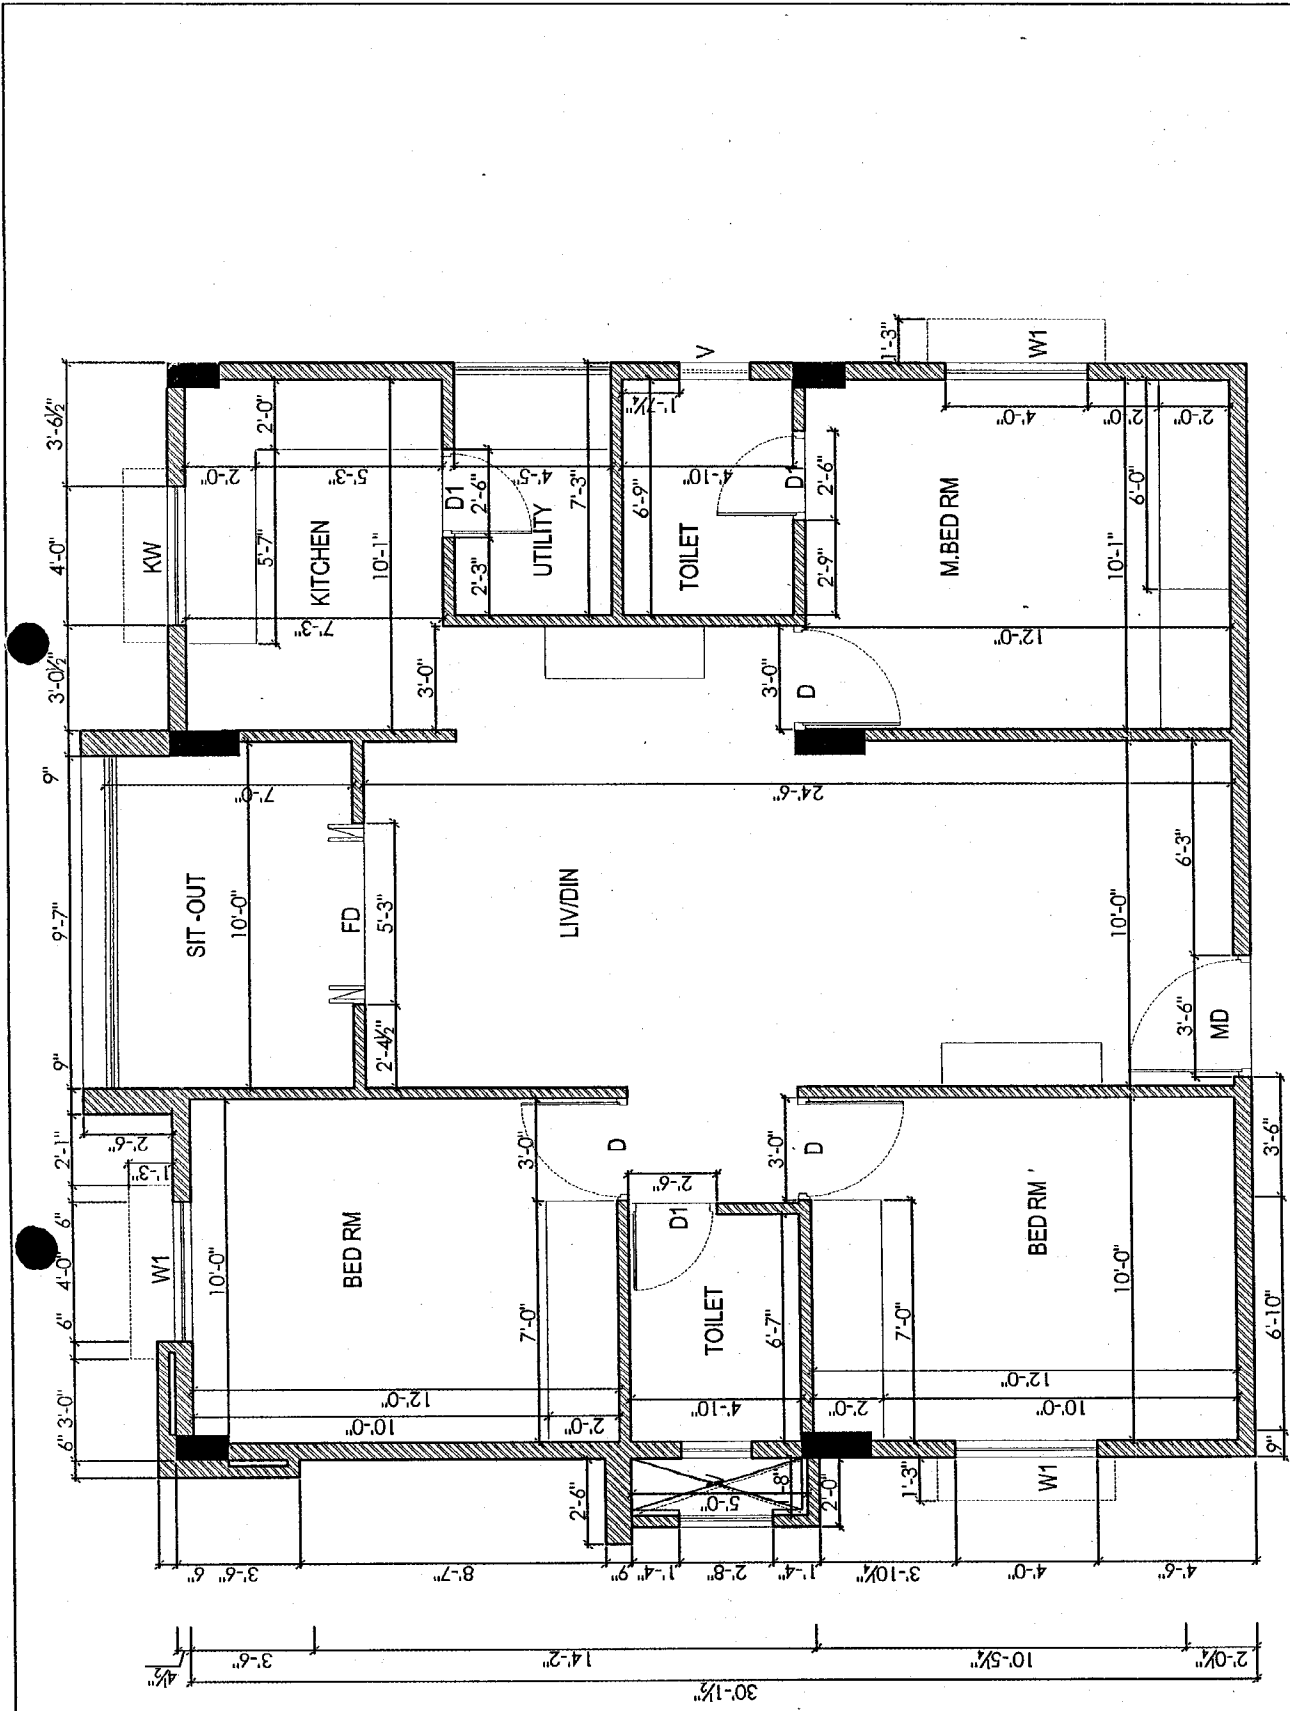

Suber

26/02/20

WORKING PLAN OF TYPE - A	Direction N 	Owners & Developers :	Date :	Promoted by
		Modi Properties & Investment Pvt Ltd.	Prepared By :	Modi Properties &
		Project Name & Phase :	Approved By :	Investments Pvt. Ltd.
		Vista Homes	Scale :	Phone: +91-40-66335551

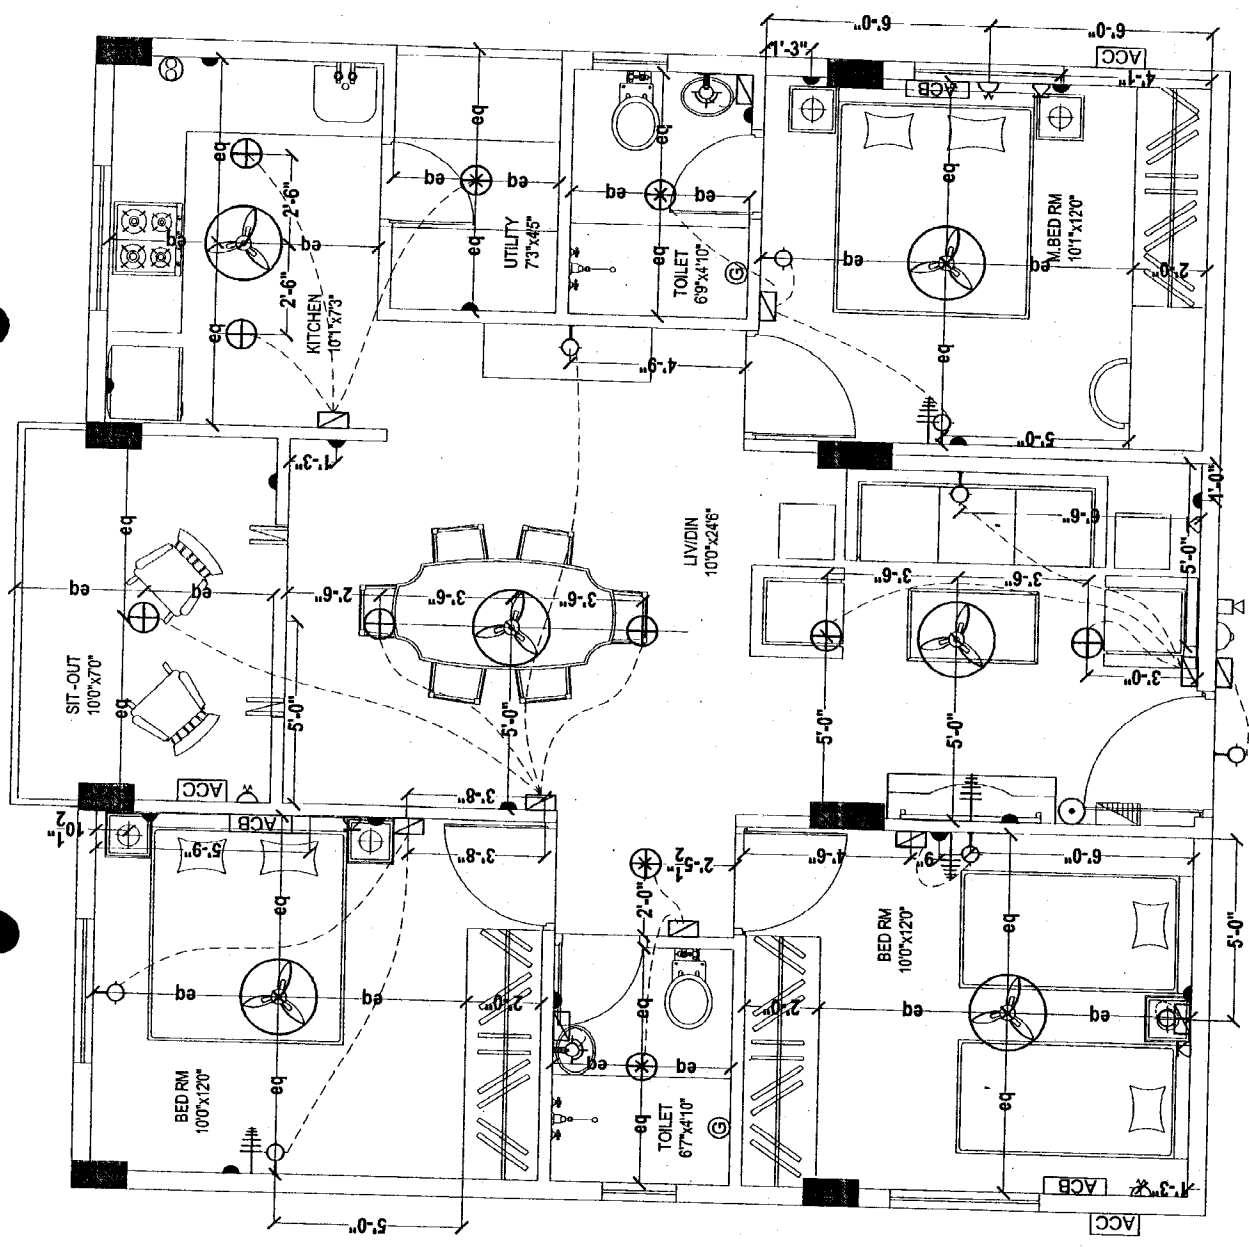


Suba

26/08/20

Description	Direction	Owners & Developers :		Date :	Promoted by	
		Modi Properties & Investment Pvt Ltd.		Prepared By :	Modi Properties & Investments Pvt. Ltd.	
		Project Name & Phase :		Approved By :	Phone: +91-40-66335551	
		Vieta Homes		Scale :	N T C	
ELECTRICAL PLAN OF TYPE - A						

118-

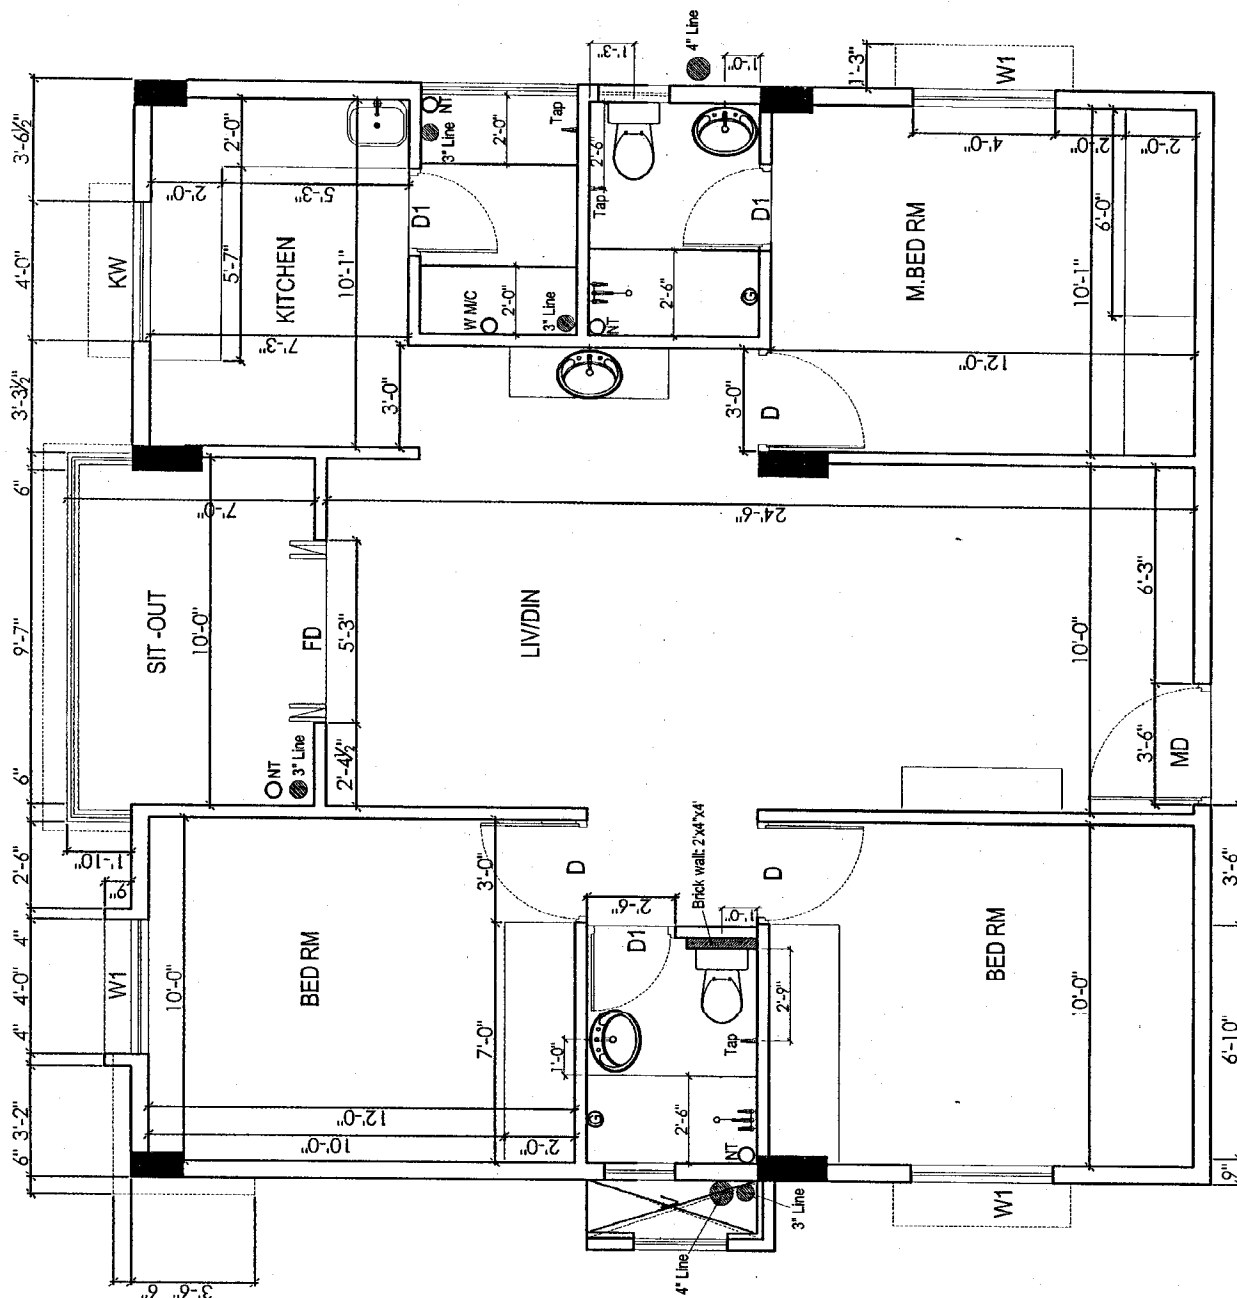

Suba

26/08/20

Description		Direction	Owners & Developers :	Date :	Promoted by	
BATHROOM DETAILS OF TYPE - A		 N	Modi Properties & Investment Pvt Ltd.	28.08.13	Modi Properties &	
			Project Name & Phase :	Prepared By :	Investments Pvt. Ltd.	
			Vista Homes	Approved By :	Phone: +91-40-66335551	
				Scale :	N.T.S	