

VISTA HOMES

Sy. No. 193 to 195, Kusahaiguda, Hyderabad- 500 062.


Owned & Developed by: M/s Vista Homes

Head office; 5-4-187/3&4 M G Road Secunderabad.

Details of Additions & Alterations


Flat No	301	Block no.	'F'
Flat Area	1220 sft.	Type	Semi- deluxe/ Deluxe / Luxury
Buyer Name	Dipak Kumar Naskar		
Phone No.	9885730806, 7036266300	Email	

I hereby confirm that I have given the details of the minor additions and alterations that are required in the above referred flat in the pages attached herein. Please complete the changes suggested by me. I agree to pay the charges, if any, for the additions and alterations that I have asked you to make, as per the rates suggested by you. I shall deliver all the materials that are required to be provided by me at the site on or before _____ . In case I fail to deliver these items to the site by the specified date, you may complete the works in the flat as per the standard items provided by you.

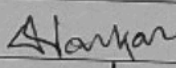Buyers sign		Engg. Sign	
Date:	28/03/19	Date	28/03/19

Note:

1. Colour shades of paints may vary from batch to batch & company to company. The Builder will not take responsibility of quality of work for dark shades especially green & blue.
2. Shade / colour of natural material like marble and granite can't be guaranteed and may vary from lot to lot. Cracks like appearance in marble is a natural feature and Builder shall not be responsible for repairs or replacement.
3. Availability of bathroom or flooring tiles of the same type /colour/make can not be guaranteed and closest possible type/colour/make may be used in its place.
4. No further change shall be permitted from this day.
5. Please sign on all pages.

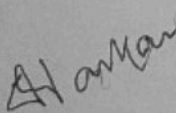

Buyers sign:


Engg. Sign:

28/03/19
Date:


Choice of colours:

Day break -

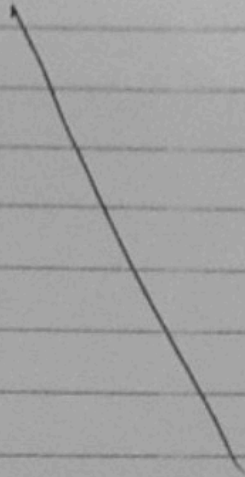

Changes in flooring:

rectified tiles.

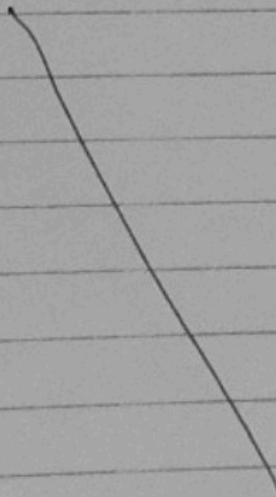

Alamy

Buyers sign:

Engg. Sign:

Date:

28/03/19

Changes in electrical points: (mark on plan)

- (i) 15 Amps for microwave.
- (ii) 15 Amps for washing machine.
- (iii) chimney electrical point with hole.

Choice of Bathroom tiles, CP fittings & Sanitary ware:

- (i) Malayan brown for both toilets.

Atanfor

Buyers sign:




Engg. Sign:

28/03/19

Date:

Changes in kitchen platform: (mark on plan)

modular kitchen.

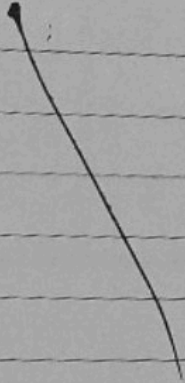

Other Changes:

- (i) balcony door grill required.
- (ii) mesh windows required.



Handwritten signature


Buyers sign:

Handwritten signature


Engg. Sign:

28/03/19

Date:

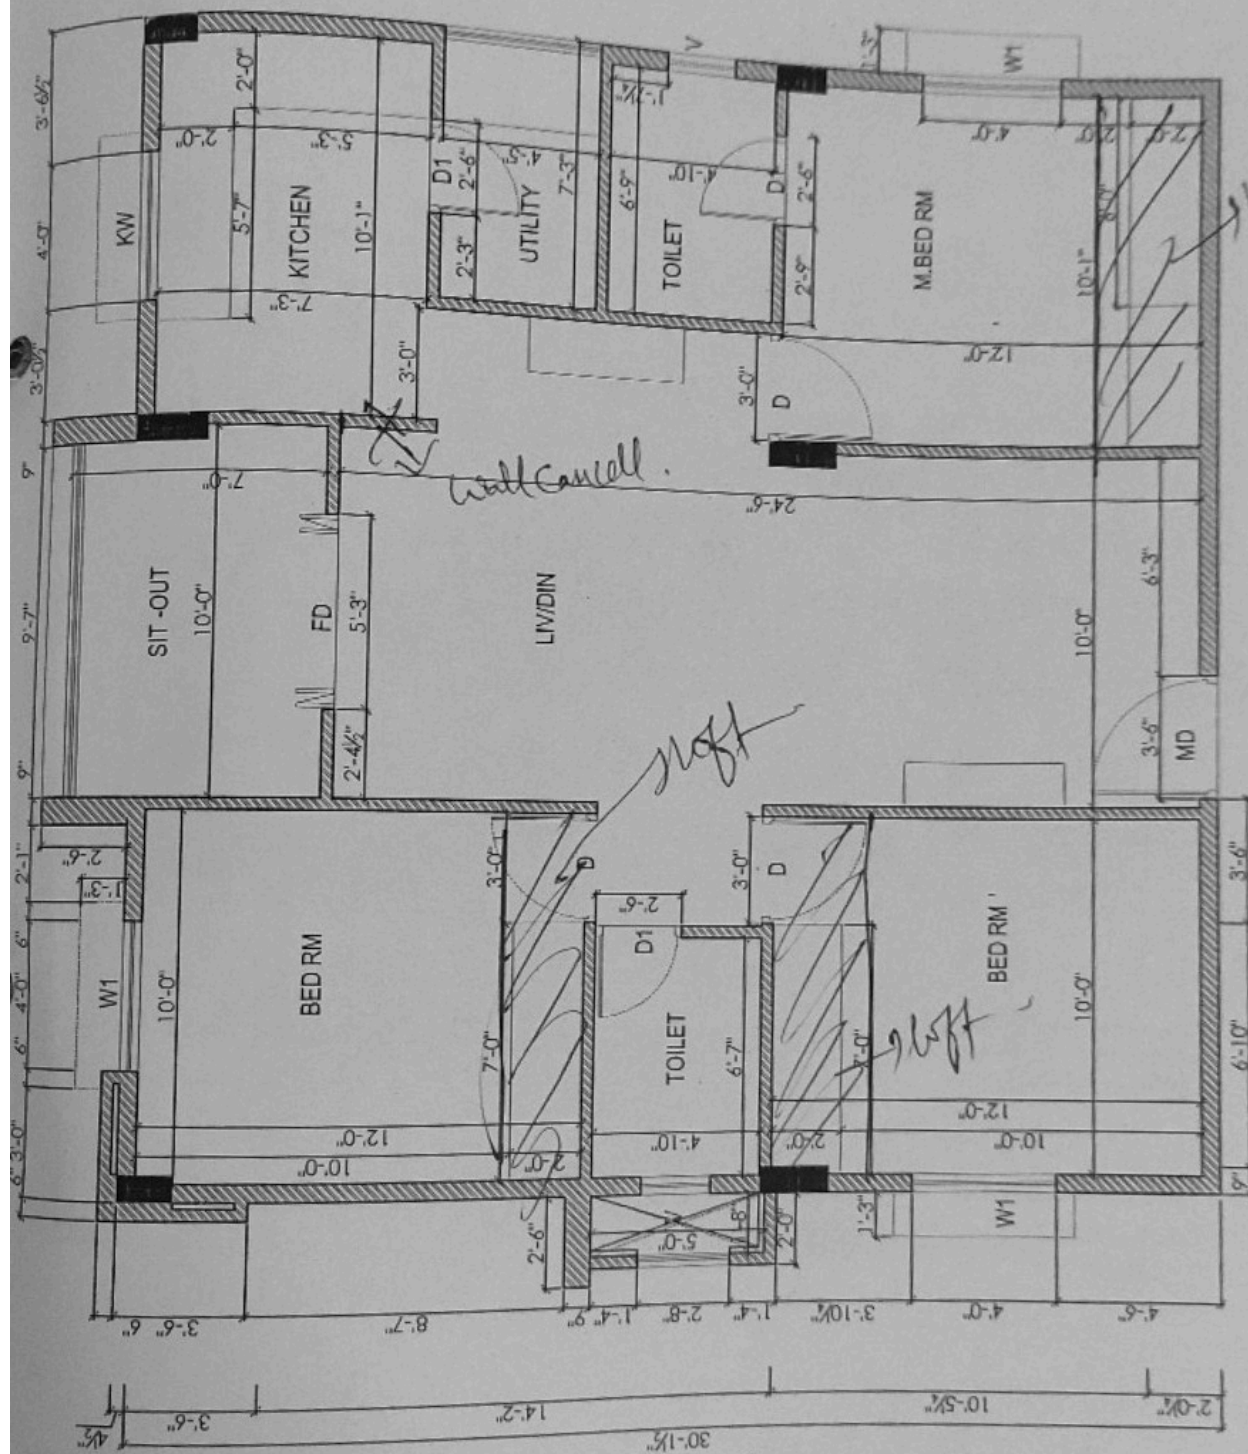

Description		Direction	Owners & Developers :		Date :	Promoted by	
WORKING PLAN OF TYPE - A			Modi Properties & Investment Pvt Ltd.		Prepared By :	Modi Properties &	
			Project Name & Phase :		Approved By :	Investments Pvt. Ltd.	
			Vista Homes		Scale :	Phone: +91-40-66335551	

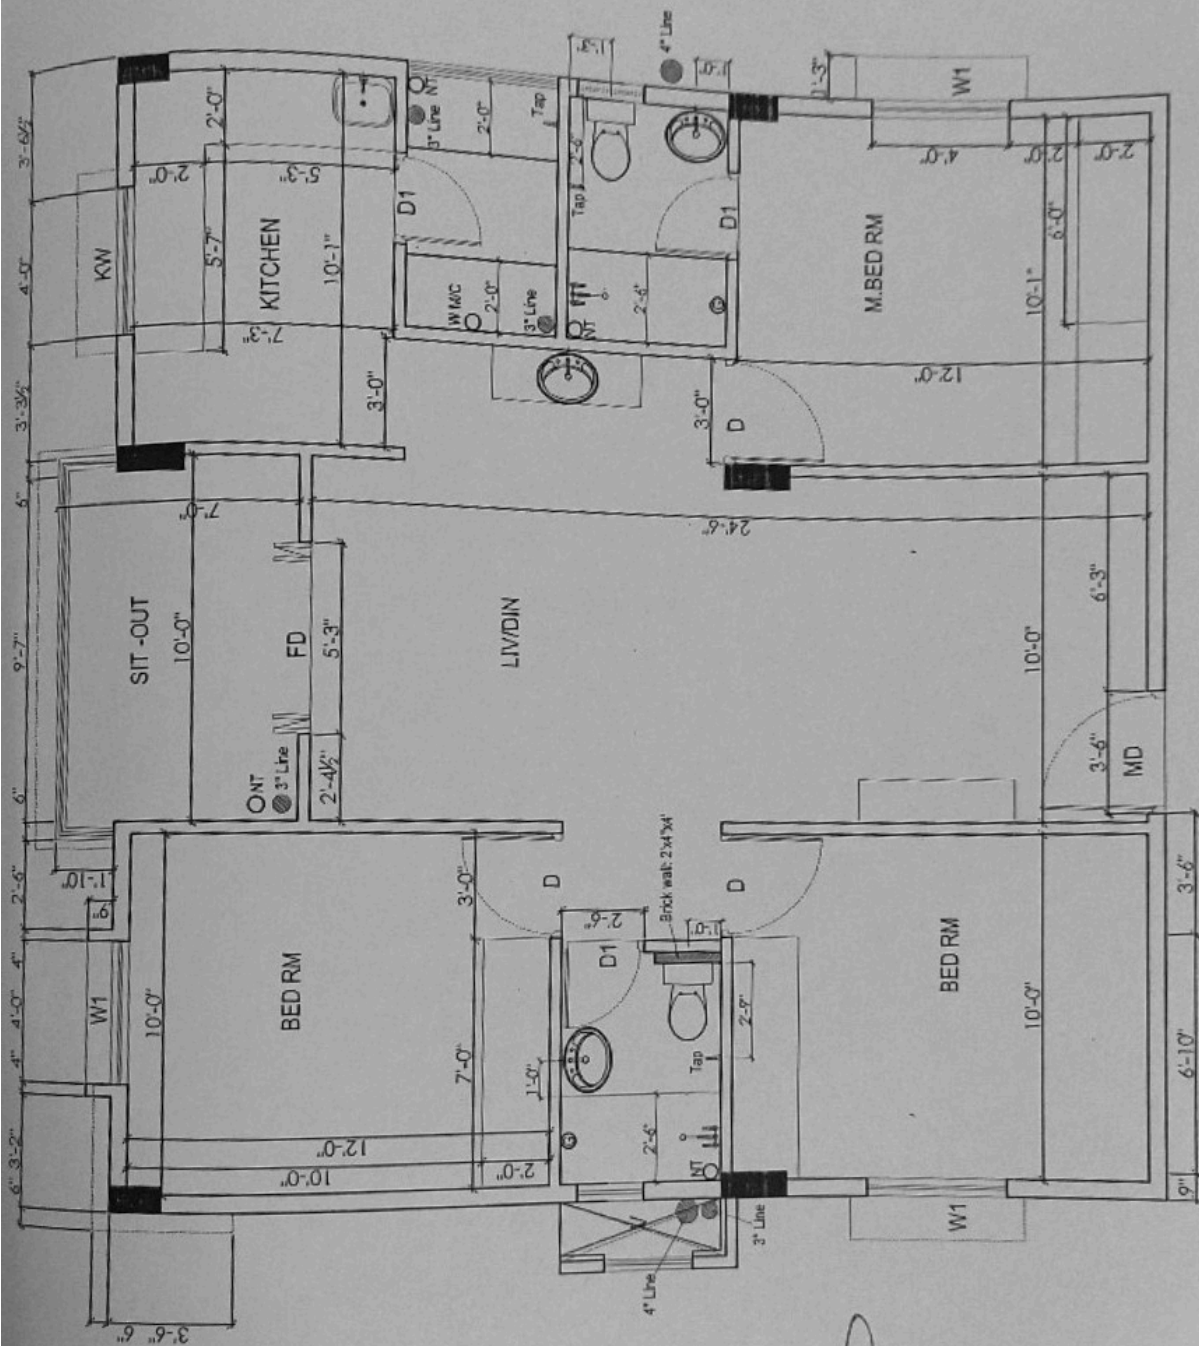

Hanjan

28/03/19

Description	Direction	Owners & Developers :	Date :	Promoted by
BATHROOM DETAILS OF TYPE - A	N	Modi Properties & Investment Pvt Ltd.	28.08.13	Modi Properties &
		Project Name & Phase :	Prepared By :	Investments Pvt. Ltd.
		Vista Homes	Approved By :	Phone: +91-40-66335551
			Scale :	N.T.S