



VISTA HOMES

Sy. No. 193 to 195, Kushaiguda, Hyderabad- 500 062.
Owned & Developed by: M/s Vista Homes
Head office; 5-4-187/3&4 M G Road Secunderabad.

Details of Additions & Alterations

Flat No	309	Block no.	'F'
Flat Area	1220 sft.	Type	Semi- deluxe/ Deluxe / Luxury
Buyer Name	D Venu Gopal		
Phone No.	9739711308, 9739811308	Email	duggigopal@gmail.com

I hereby confirm that I have given the details of the minor additions and alterations that are required in the above referred flat in the pages attached herein. Please complete the changes suggested by me. I agree to pay the charges, if any, for the additions and alterations that I have asked you to make, as per the rates suggested by you. I shall deliver all the materials that are required to be provided by me at the site on or before _____. In case I fail to deliver these items to the site by the specified date, you may complete the works in the flat as per the standard items provided by you.

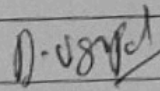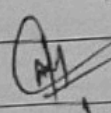Buyers sign		Engg. Sign	
Date:	23/02/19	Date	23/02/19

Note:

1. Colour shades of paints may vary from batch to batch & company to company. The Builder will not take responsibility of quality of work for dark shades especially green & blue.
2. Shade / colour of natural material like marble and granite can't be guaranteed and may vary from lot to lot. Cracks like appearance in marble is a natural feature and Builder shall not be responsible for repairs or replacement.
3. Availability of bathroom or flooring tiles of the same type /colour/make can not be guaranteed and closest possible type/colour/make may be used in its place.
4. No further change shall be permitted from this day.
5. Please sign on all pages.

Buyers sign:

Engg. Sign:

Date:

23/02/19

Choice of colours:

Changes in flooring:

vetrified flooring

Buyers sign:

D. V. S. 01/2

Engg. Sign:

Am

Date:

23/01/19

Changes in electrical points: (mark on plan)

- (i) 15 Amps electrical point for microwave.
- (ii) 15 Amps electrical point for washing machine.

Choice of Bathroom tiles, CP fittings & Sanitary ware:

- (i) ultra sprinkler for common toilet.
- (ii) Malasian brown for master toilet.

Changes in kitchen platform: (mark on plan)

modular kitchen

Other Changes:

(i) mesh windows required for 4 windows.

(ii) balcony door grill with 1'0" height xiling.

(iii) false ceiling required.

ers sign:


D. V. S. R. J.

Engg. Sign:



Date:


23/02/19

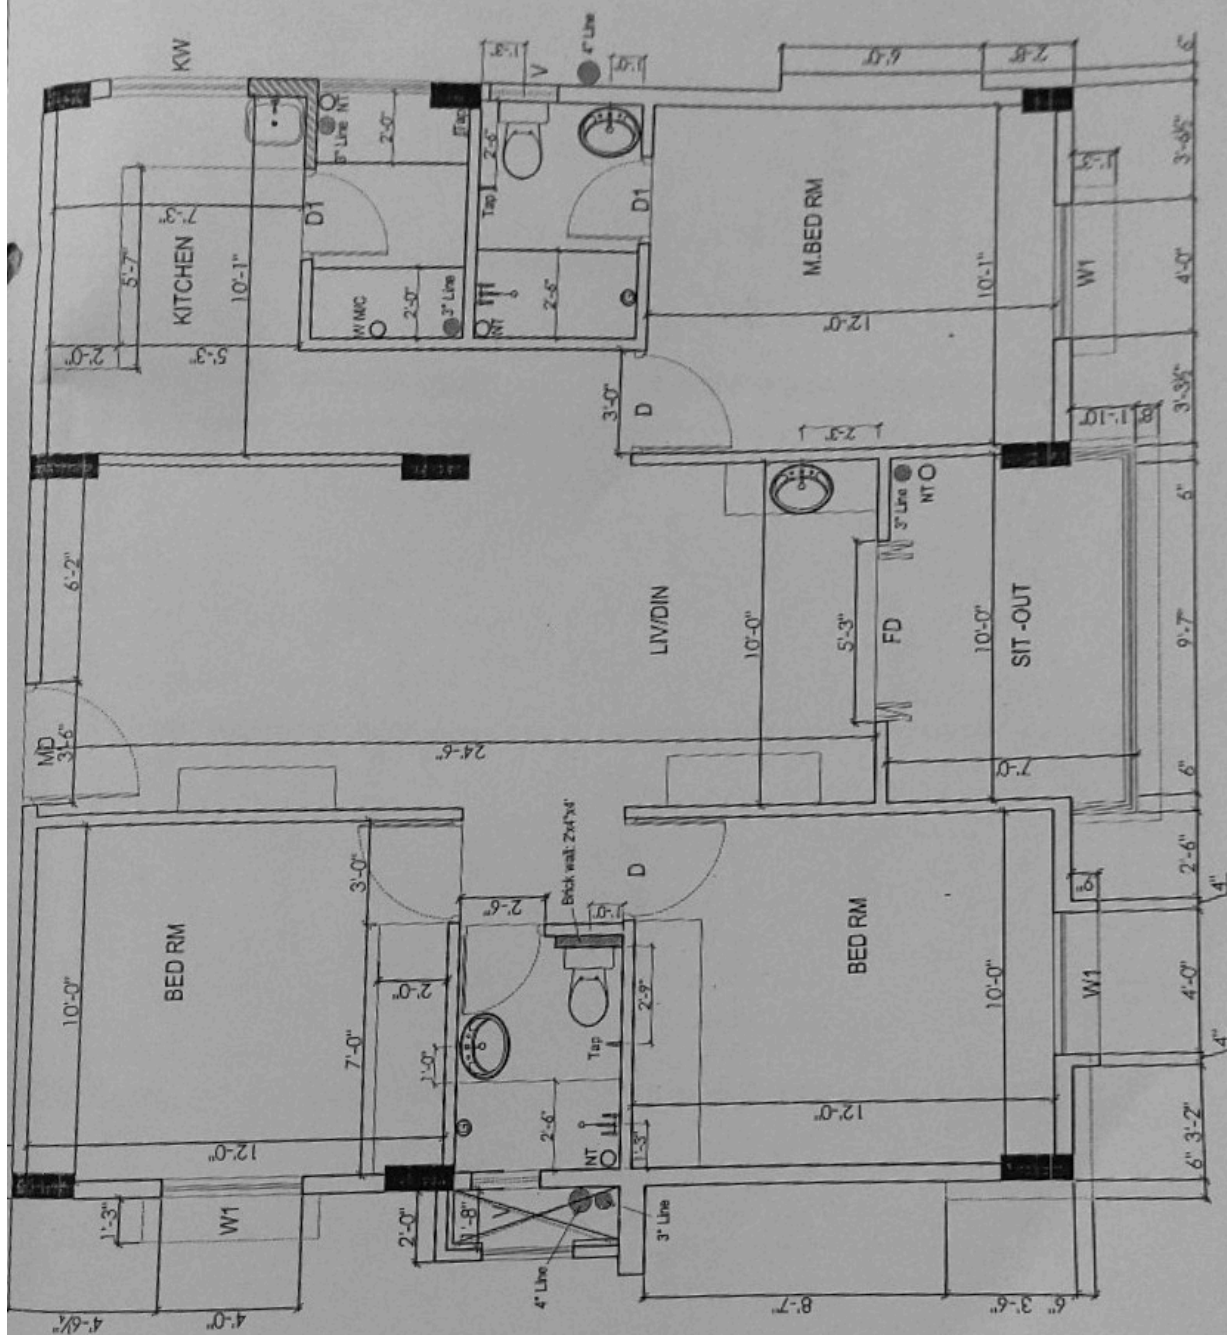

0.080 P2

23/12/19


Description		Direction	Owners & Developers :	Date :	Promoted by
		 N	Modi Properties & Investment Pvt Ltd.	Prepared By :	Modi Properties & Investments Pvt. Ltd
			Project Name & Phase :	Approved By :	phone:+91-40-86335551
			Vista Homes	Scale :	N.T.S

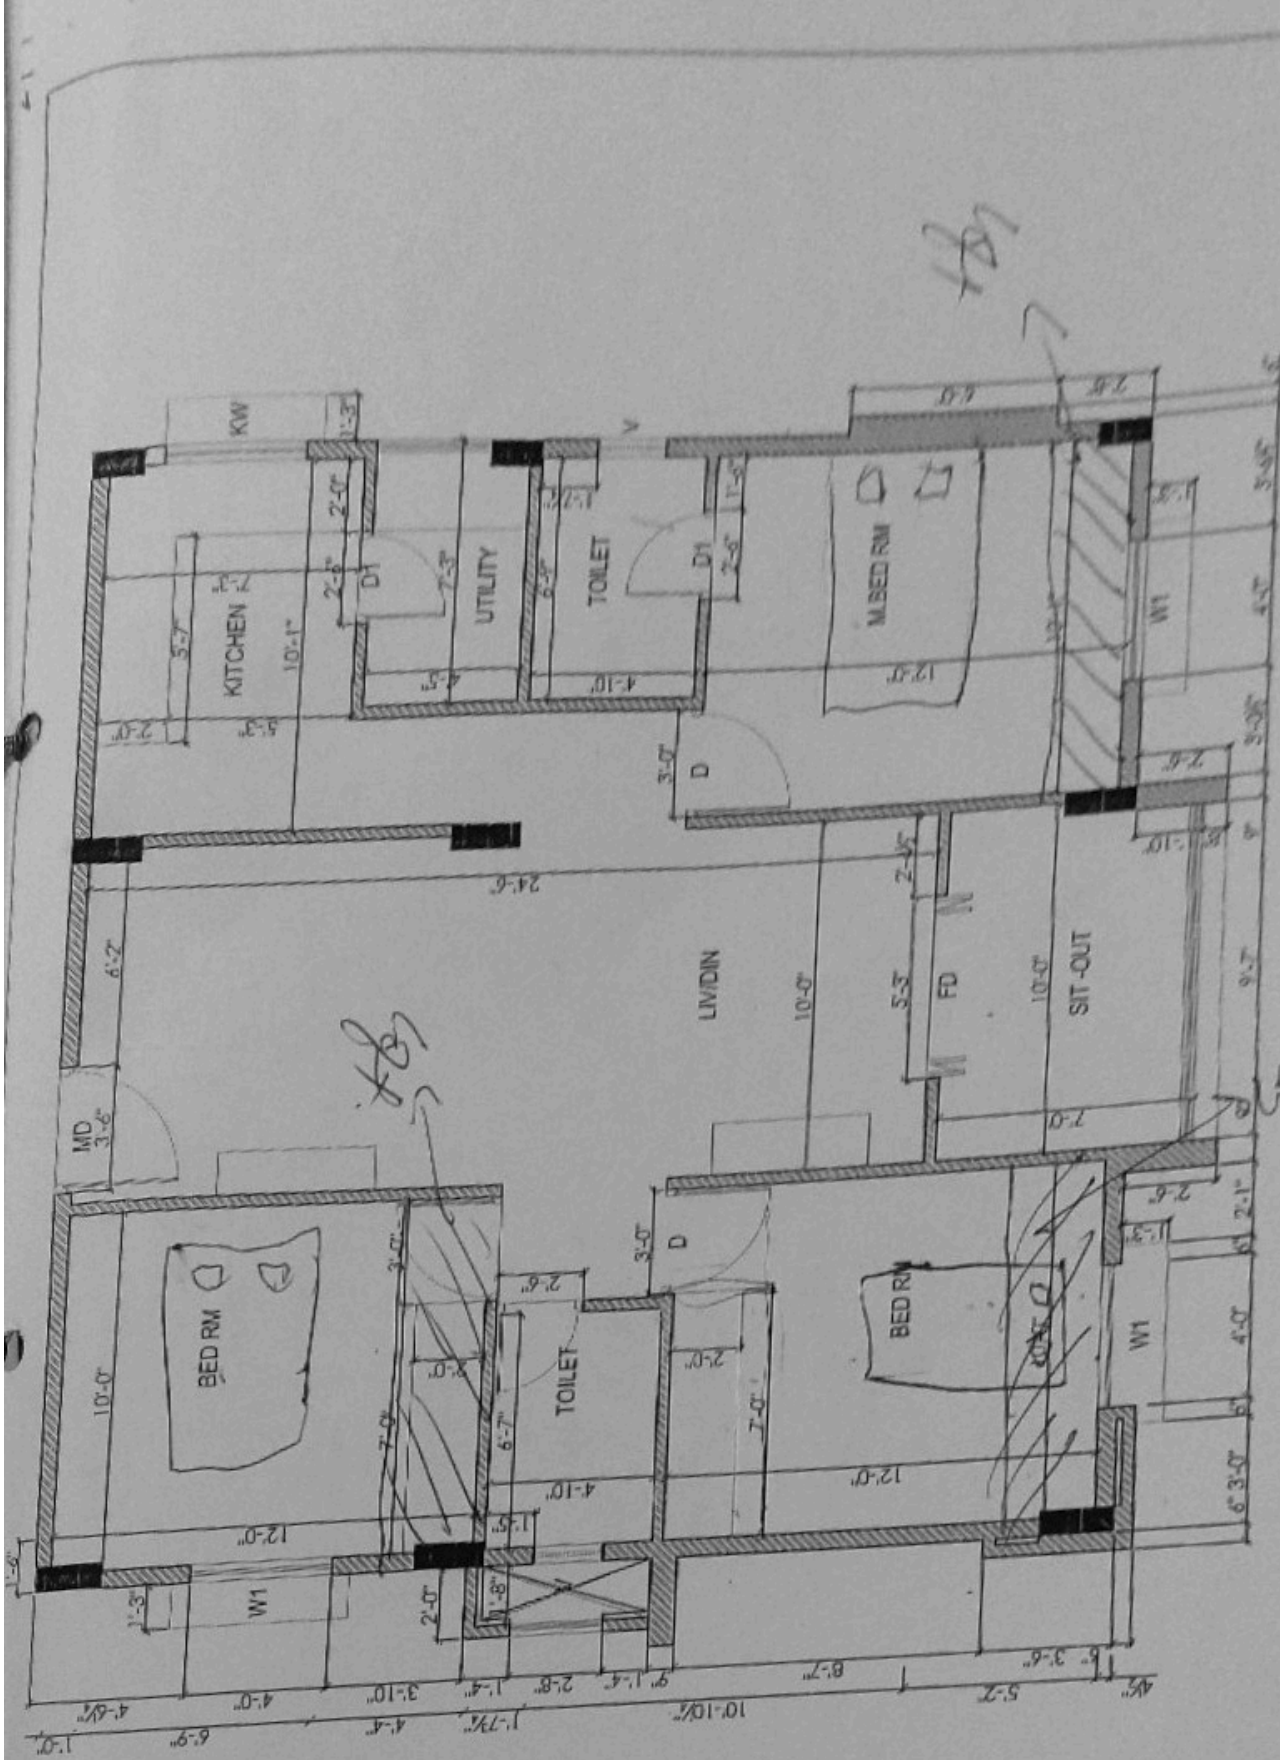

Description		Direction	Owners & Developers :			Date :	Promoted by :
WORKING PLAN OF TYPE - B			Modi Properties & Investment Pvt Ltd.			Prepared By :	Modi Properties & Investment Pvt Ltd.
			Project Name & Phase :			Approved By :	
			Vista Homes			Scale :	N.T.S

P. V. S. P. S.

23/12/19

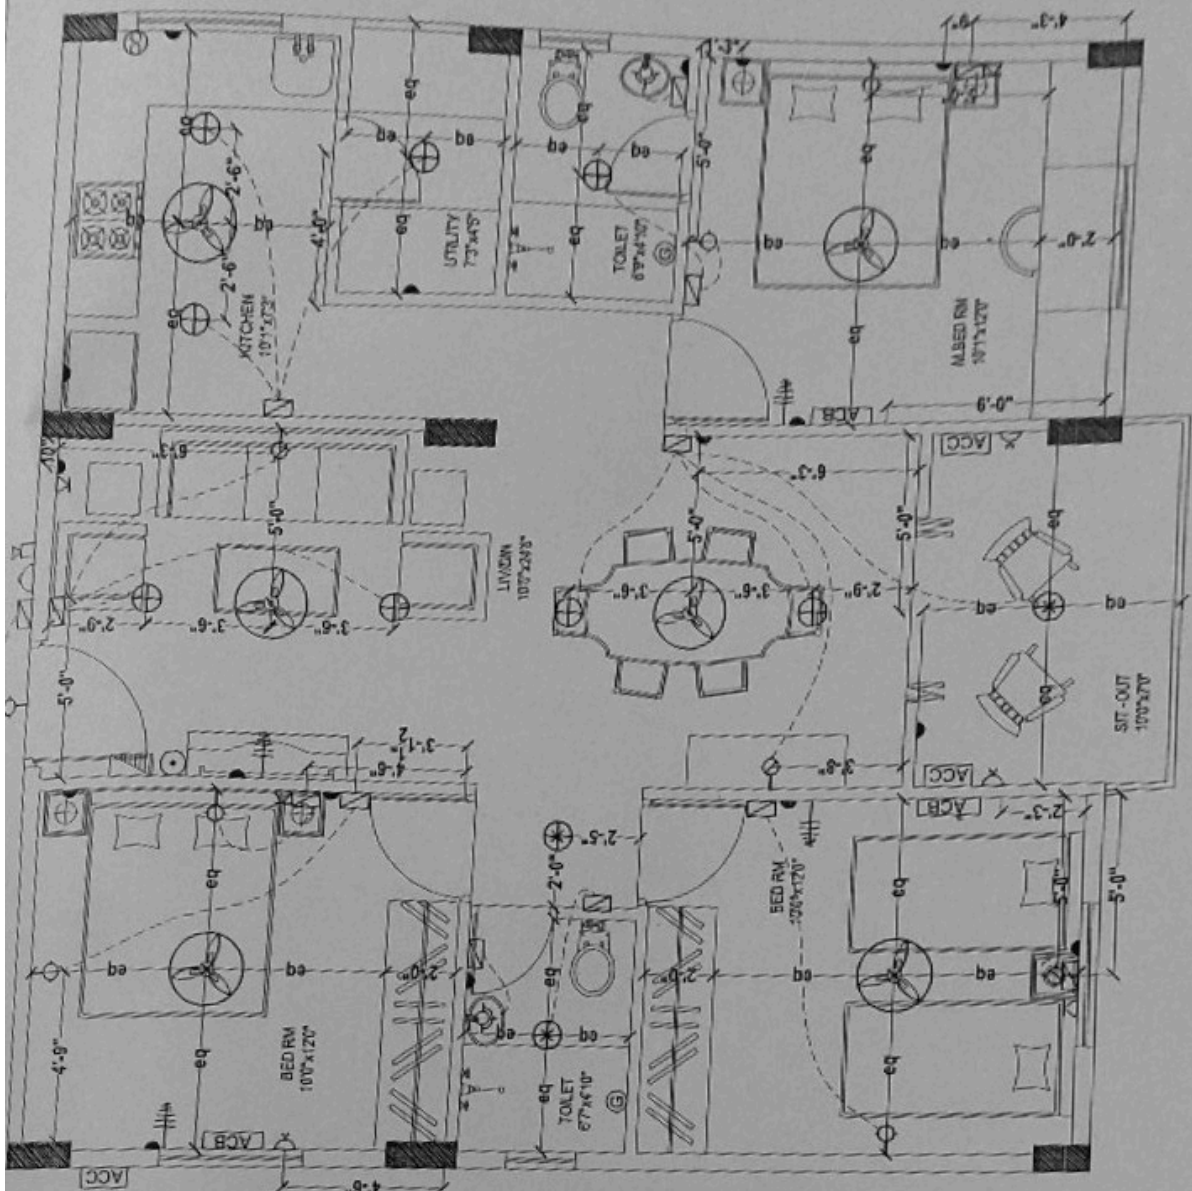

Description	Direction	Owners & Developers :	Date :	Promoted by
ELECTRICAL PLAN OF TYPE - B		Modi Properties & Investment Pvt Ltd.	Prepared By :	Modi Properties &
		Project Name & Phase :	Approved By :	Investments Pvt. Ltd.
		Vista Homes	Scale :	Phone: +91-40-66335551
			N.T.S	