

VISTA HOMES

Sy. No. 193 to 195, Kushaiguda, Hyderabad- 500 062.



Owned & Developed by: M/s Vista Homes

Head office; 5-4-187/3&4 M G Road Secunderabad.

Details of Additions & Alterations


Flat No	008	Block no.	'F'
Flat Area	1220 sft.	Type	Semi- deluxe/ Deluxe / Luxury
Buyer Name	B C Jakkana Govdar		
Phone No.	8019389409, 9701116272	Email	praveen.goudabj@gmail - 1000

I hereby confirm that I have given the details of the minor additions and alterations that are required in the above referred flat in the pages attached herein. Please complete the changes suggested by me. I agree to pay the charges, if any, for the additions and alterations that I have asked you to make, as per the rates suggested by you. I shall deliver all the materials that are required to be provided by me at the site on or before _____. In case I fail to deliver these items to the site by the specified date, you may complete the works in the flat as per the standard items provided by you.

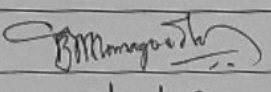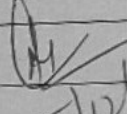Buyers sign		Engg. Sign	
Date:	15/12/18	Date	15/12/18

Note:

1. Colour shades of paints may vary from batch to batch & company to company. The Builder will not take responsibility of quality of work for dark shades especially green & blue.
2. Shade / colour of natural material like marble and granite can't be guaranteed and may vary from lot to lot. Cracks like appearance in marble is a natural feature and Builder shall not be responsible for repairs or replacement.
3. Availability of bathroom or flooring tiles of the same type /colour/make can not be guaranteed and closest possible type/colour/make may be used in its place.
4. No further change shall be permitted from this day.
5. Please sign on all pages.

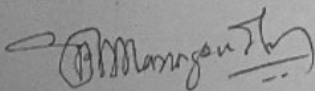

Buyers sign:



Engg. Sign:


15/12/18

Date:

Choice of colours:

Changes in flooring:

(i) vitrified flooring

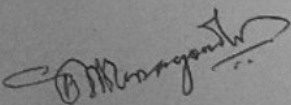

Buyers sign:


Engg. Sign:

15/12/18


Date:

Changes in electrical points: (mark on plan)

(1) 15 Amps point for
washing machine

Choice of Bathroom tiles, CP fittings & Sanitary ware:

(1) Common toilet Indian
style.

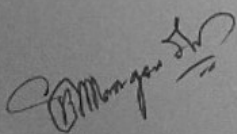
Buyers sign:



Engg. Sign:

Date:

15/12/18


Changes in kitchen platform: (mark on plan)

modular kitchen -

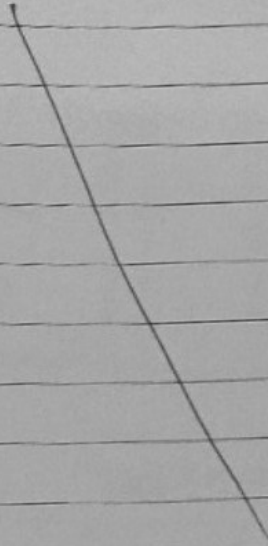

Other Changes:


- (i) 3 track mesh windows required for 4 windows
- (ii) balcony door grill with 1' railing height
- (iii) Two lofts required for two bedrooms. marked on plan
- (iv) Exhaust fan point required in kitchen

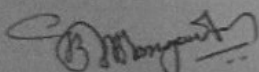
Buyers sign:


Engg. Sign:

15/12/18

Date:

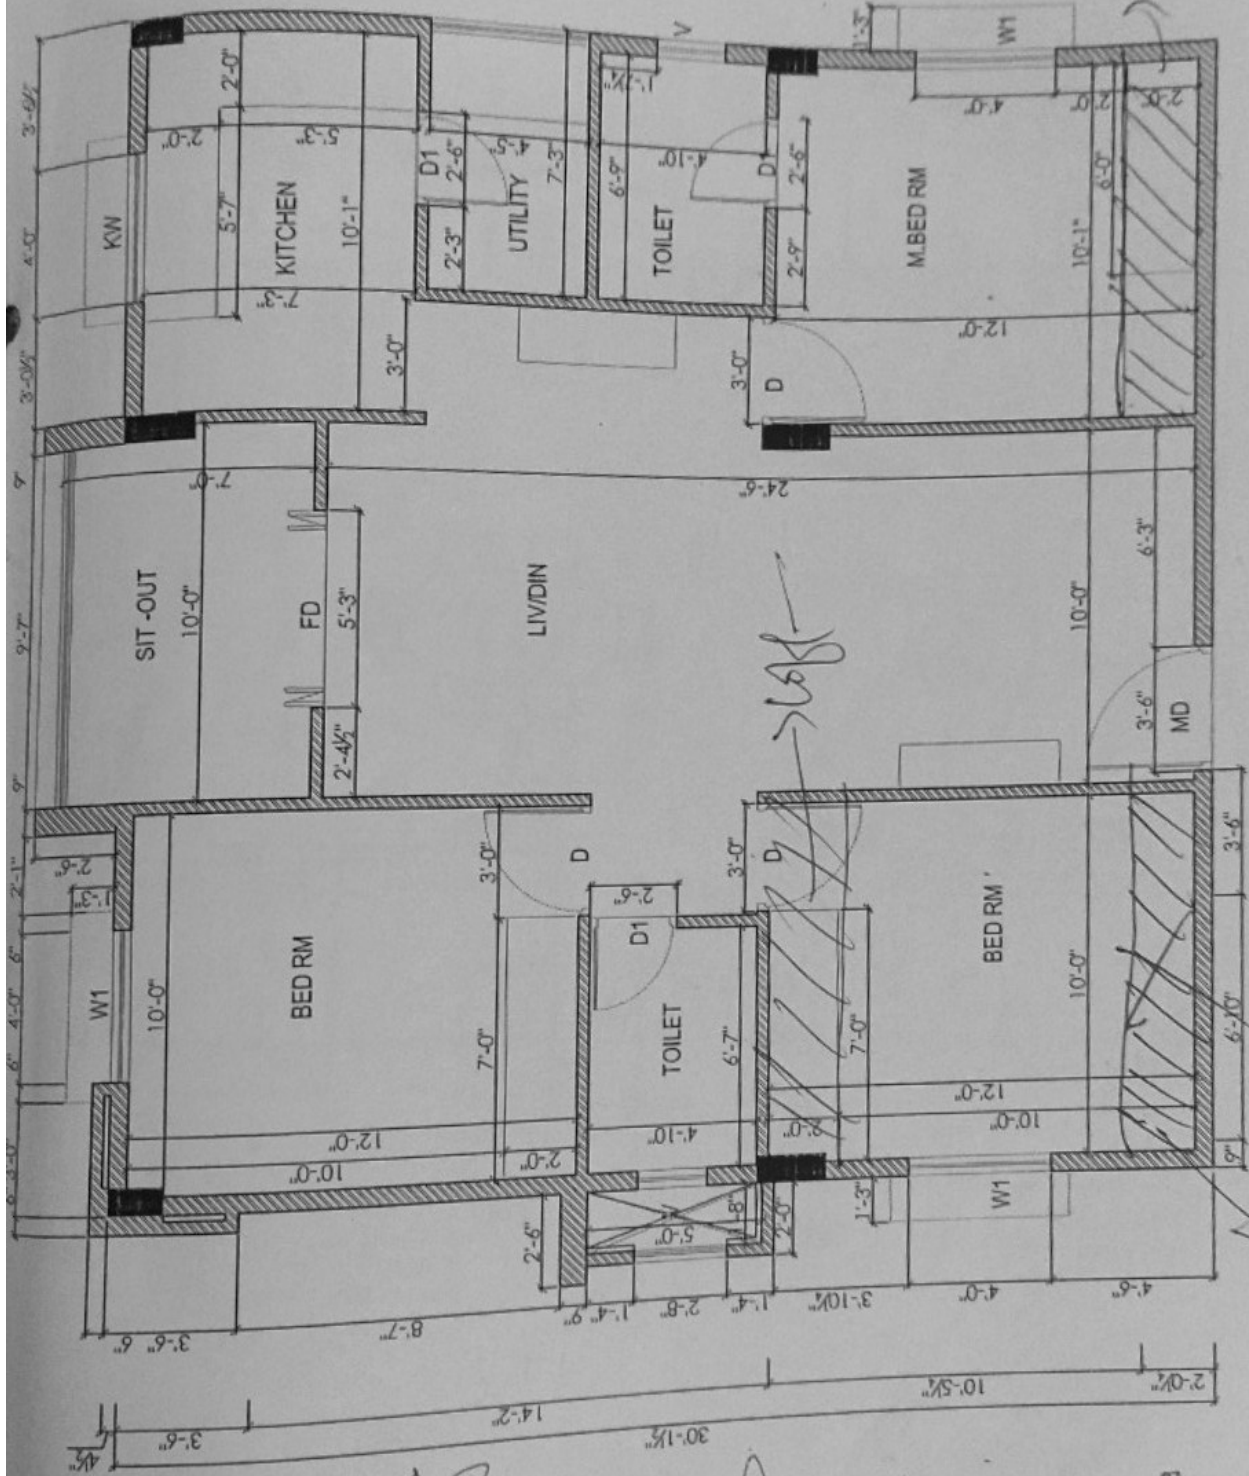


Bhargava
15/12/18

[Signature]
15/12/18

F-008


Description		Direction	Owners & Developers :	Date :	Promoted by
WORKING PLAN OF TYPE - A		 N	Modi Properties & Investment Pvt Ltd.	Prepared By :	Modi Properties &
			Project Name & Phase :	Approved By :	Investments Pvt. Ltd.
			Vista Homes	Scale :	Phone: +91-40-66335551
					N.T.S

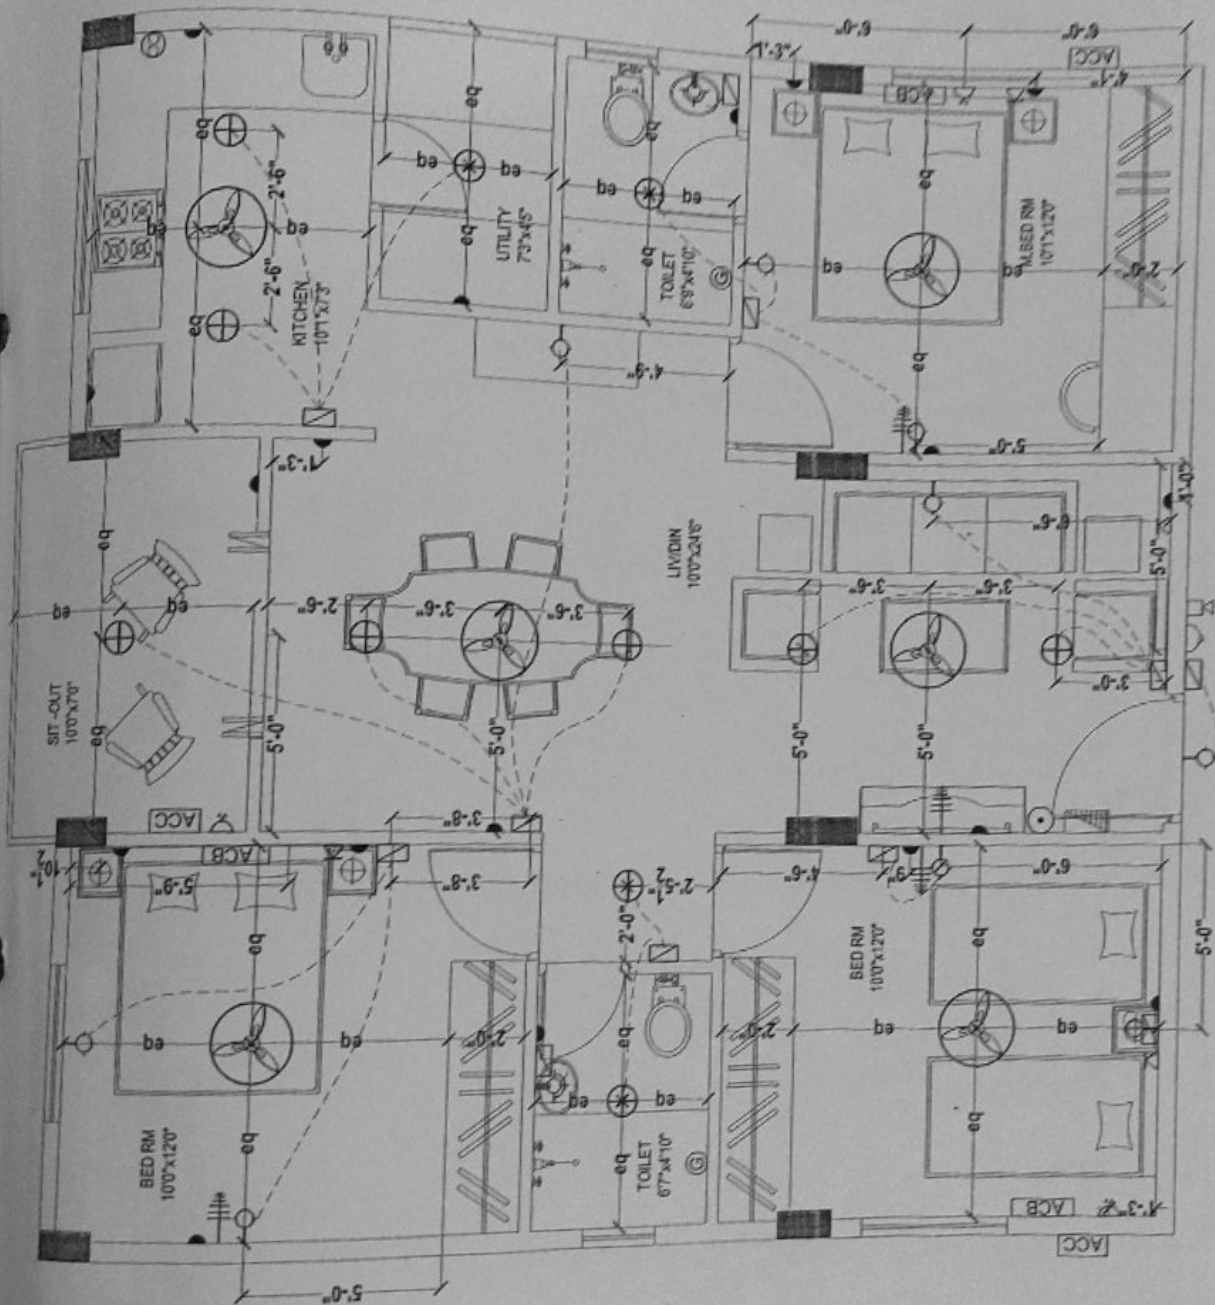

Signature

8/12/18

Description		Direction	Owners & Developers :	Date :	Promoted by
ELECTRICAL PLAN OF TYPE - A		 N	Modi Properties & Investment Pvt Ltd.	Prepared By :	Modi Properties & Investments Pvt. Ltd.
			Project Name & Phase :	Approved By :	Phone: +91-44-66335551
			Vietnam House	Scale :	N.T.C

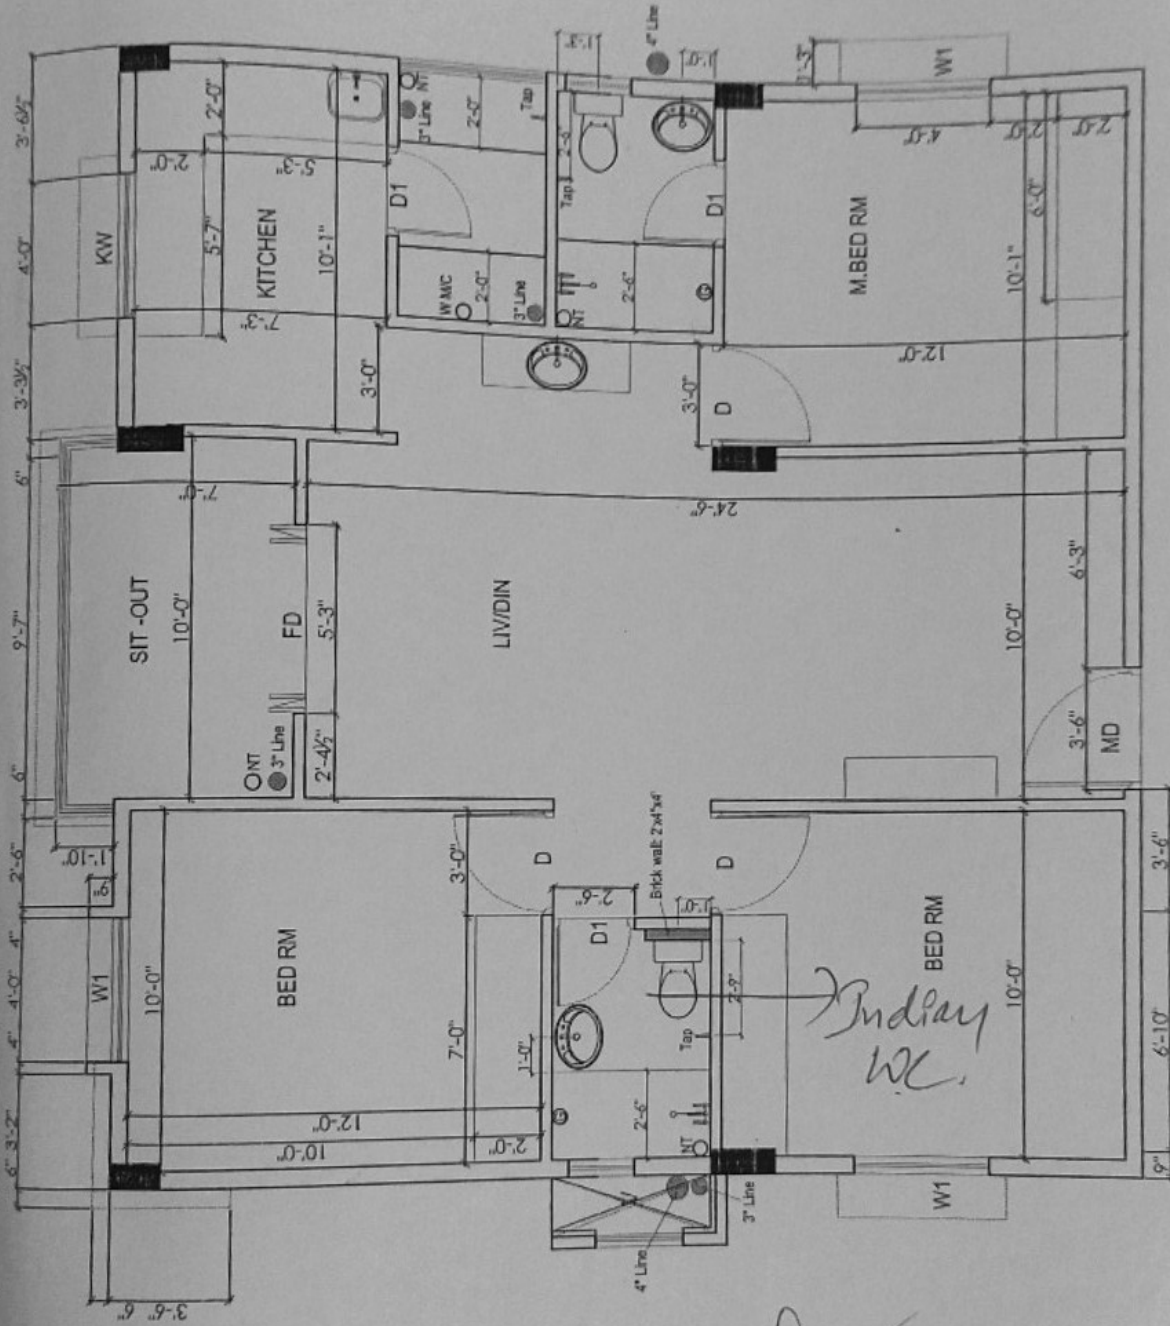

18/12/18

15/12/18

Description	Direction	Owners & Developers :	Date :	Promoted by
BATHROOM DETAILS OF TYPE - A	N	Modi Properties & Investment Pvt Ltd.	28.08.13	Modi Properties & Investments Pvt. Ltd.
		Project Name & Phase :	Prepared By :	Soham Modi
		Vista Homes	Approved By :	N.T.S
				Phone: +91-40-66335551