


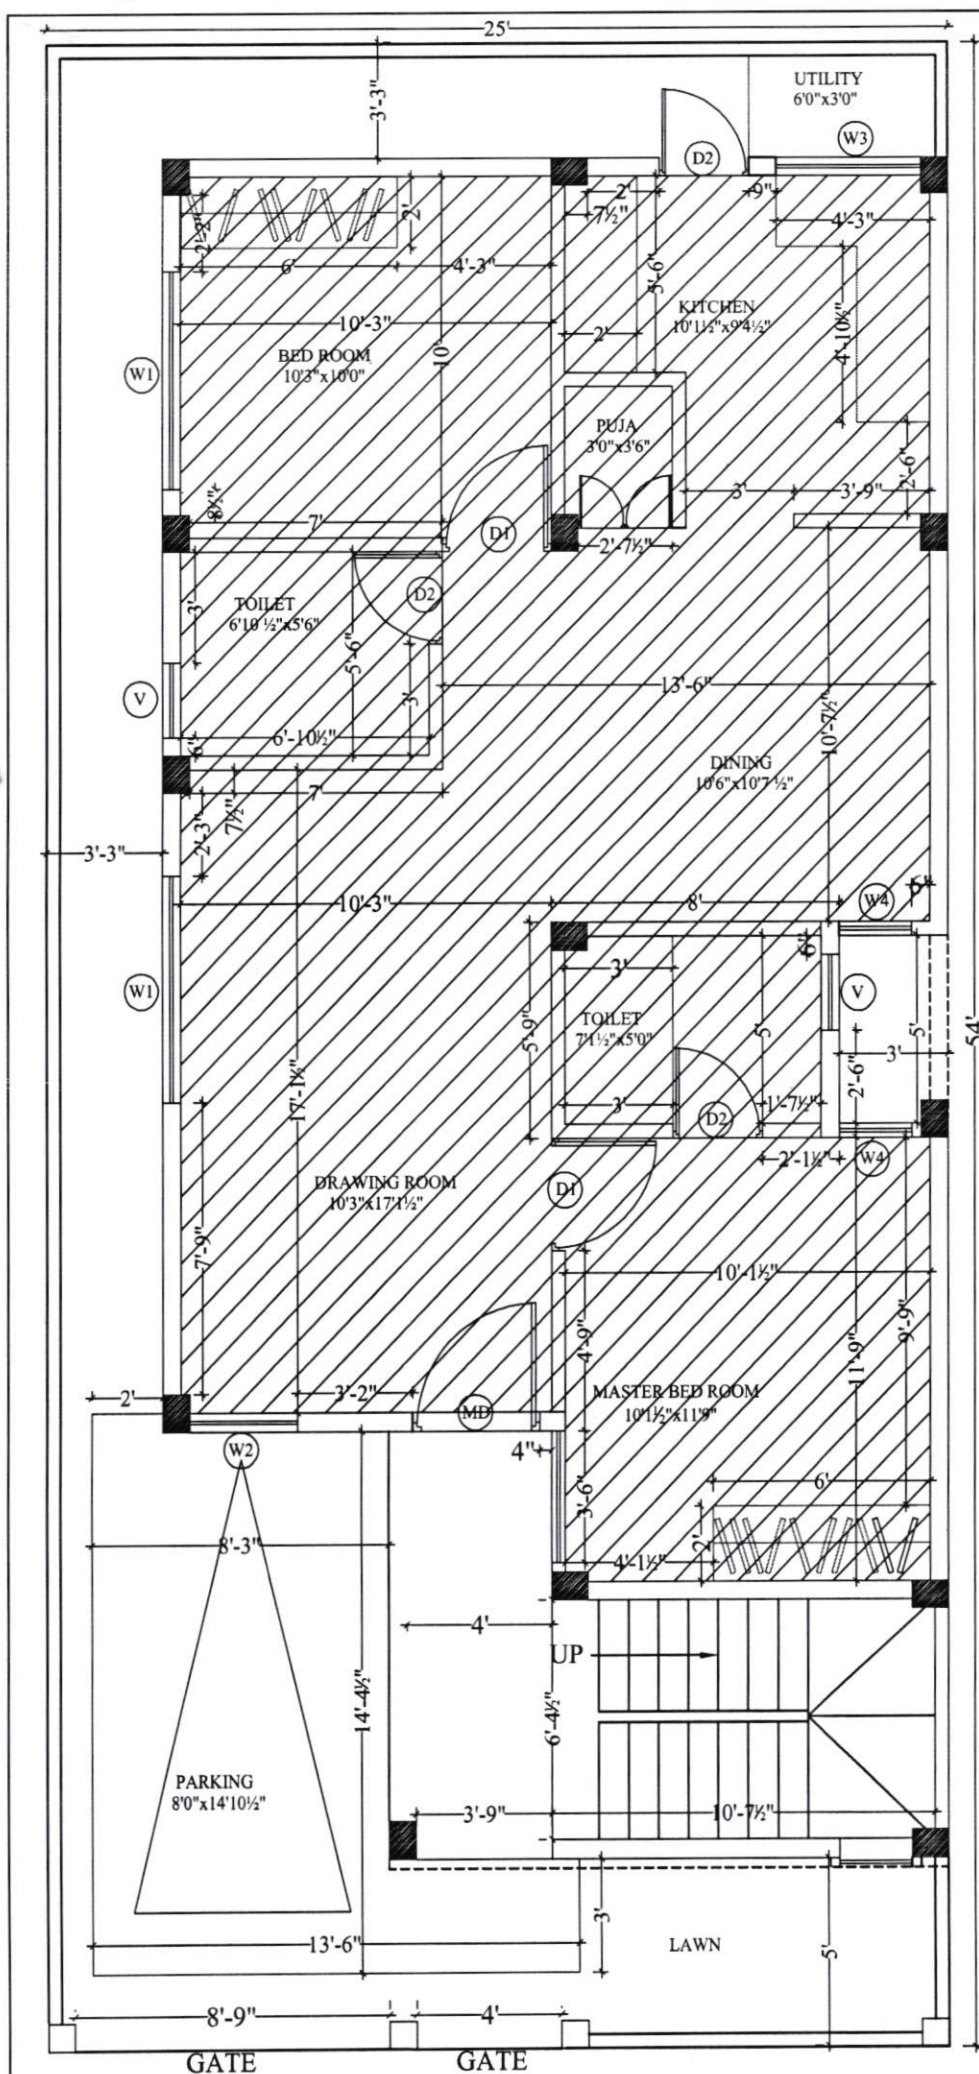

NE.172

Built-up Area: 1175 Sft
Carpet Area: 719 Sft

Area statement certified by:

Sign: J. Leelavathi

Name: J. Leelavathi

Date: 8.12.2014

Description	Direction	Owners & Developers :	Date :	Architects	Promoted by
TYPE-AA2(SINGLE) CARPET AREA PLAN	N	Modi Properties & Investment Pvt Ltd.	19.07.17	Architectural Associates	Modi Properties & Investments Pvt. Ltd.
		Project Name & Phase :	Prepared By :		
		NILIGIRI ESTATES PHASE 2	Approved By : Soham Modi		Phone:+91-40-66335551
			Scale : N.T.S		