



Site Office: Sy. No. 100/2, Rampally, Keesara
Hyderabad- 501 301 Ph: +91-92470 73975

Owned & Developed by: NILGIRI ESTATES



MODI

PROPERTIES &
INVESTMENTS PVT. LTD.

Head Office: 5-4-187/3&4, II Floor, M.G. Road,
Secunderabad - 500 003.

Phone : +91-40-66335551

Email: info@modiproperties.com

www.modiproperties.com

Details of Additions & Alterations

Villa No	03	Type	Deluxe / Semi-Deluxe
Buyer Name	P. Sukanta		
Phone No.	9395346611	Email	Sukanta Rao 9395346611@gmail.com

I hereby confirm that I have given the details of the minor additions and alterations that are required in the above referred villa in the pages attached herein. Please complete the changes suggested by me. I agree to pay the charges, if any, for the additions and alterations that I have asked you to make, as per the rates suggested by you. I shall deliver all the materials that are required to be provided by me at the site on or before _____. In case I fail to deliver these items to the site by the specified date, you may complete the works in the villa as per the standard items provided by you.

Buyers sign	P. Sukanta	Engg. Sign	
Date:	22/12/16	Date	22/12/16

Note:

1. Colour shades of paints may vary from batch to batch & company to company. The Builder will not take responsibility of quality of work for dark shades especially green & blue.
2. Shade / colour of natural material like marble and granite can't be guaranteed and may vary from lot to lot. Cracks like appearance in marble is a natural feature and Builder shall not be responsible for repairs or replacement.
3. Availability of bathroom or flooring tiles of the same type /colour/make can not be guaranteed and closest possible type/colour/make may be used in its place.
4. No further change shall be permitted from this day.
5. Please sign on all pages.

P. Sukanta
Buyers sign:

Engg. Sign:


22/12/16
Date:


Choice of colours:

pewer later (Default)

Changes in flooring:

unfired

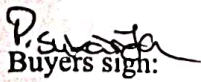
Buyers sign:

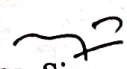
Engg. Sign:

22/12/16
Date:

Changes in electrical points: (mark on plan)


marked on plan

Choice of Bathroom tiles, CP fittings & Sanitary ware:

marked on plan

Same as v no. 09

P. S. Vardar
Buyers sign:

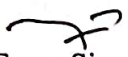
Engg. Sign:


22/12/16
Date:


Changes in kitchen platform: (mark on plan)

marked on plan


Other Changes:

marked on plan

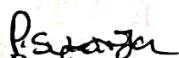
Buyers sign:

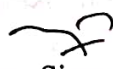
Engg. Sign:


22/12/12
Date:

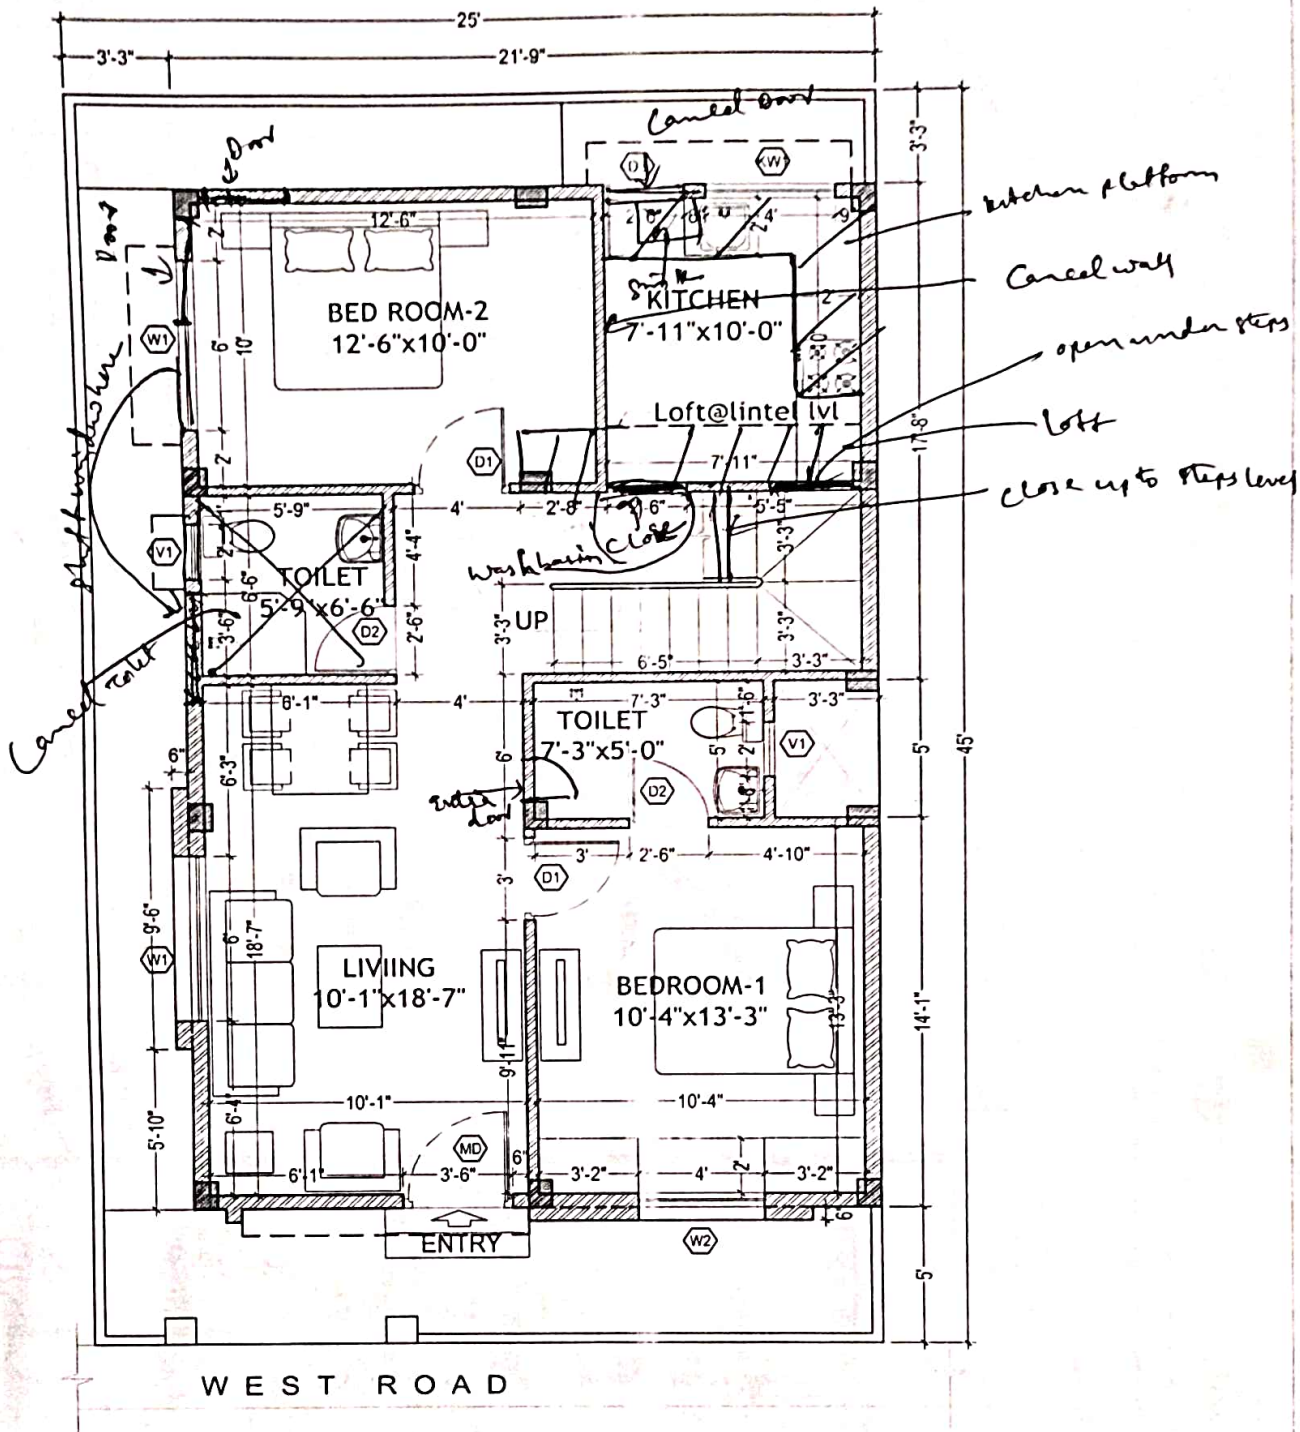


GROUND FLOOR PLAN

As per MD Sir instruction you can go head as per standard drawing. *21/01/17*

Description	Direction	Owners & Developers :	Date :	24.02.16	Promoted by
WORKING PLAN OF TYPE - B	N	Modi & Modi Constructions	Prepared By :	Nagalaxmi	Modi Properties & Investments Pvt. Ltd.
		Project Name & Phase :	Approved By :	Sohan Modi	Phone: +91-10-66335551
		Nilgiri Estates	Scale :	N.T.S	

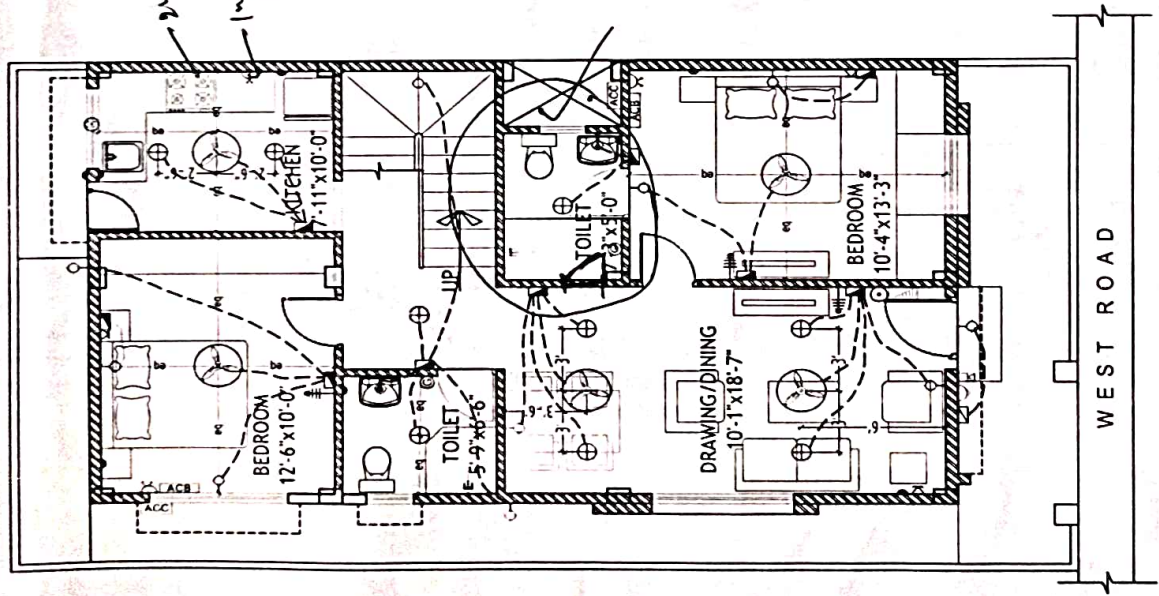

GROUND FLOOR PLAN

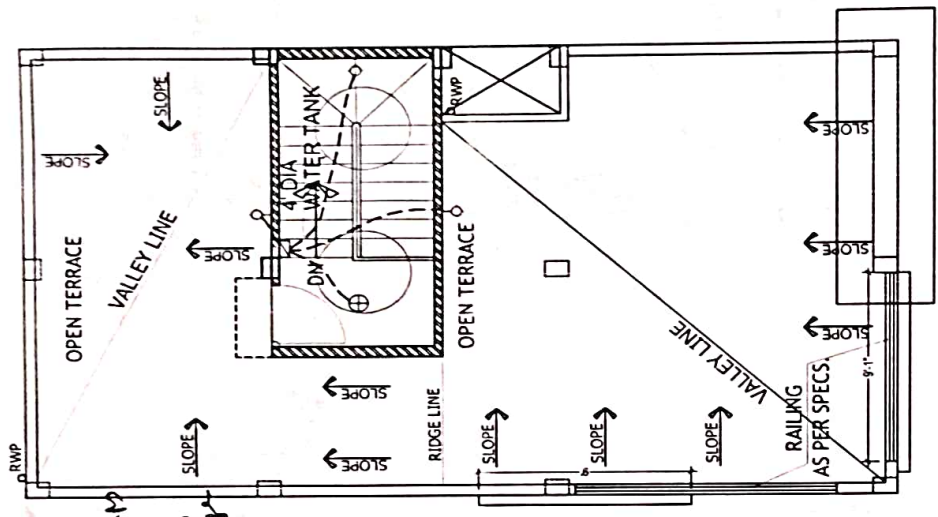




TERRACE FLOOR PLAN

LEGEND -

S NO	ITEM	SYMBOL
1	Distribution Board & Change over	[Symbol]
2	Switch board	[Symbol]
3	Wall point/Bracket light	[Symbol]
4	5 amps plug point	[Symbol]
5	Ceiling fan	[Symbol]
6	Geysar point - 15A	[Symbol]
7	Exhaust fan	[Symbol]
8	15 amps plug point	[Symbol]
9	Television point	[Symbol]
10	Telephone point	[Symbol]
11	Calling Bell	[Symbol]
12	Bed Push	[Symbol]
13	Ceiling light	[Symbol]
14	Video Phone	[Symbol]
15	AC Compressor	[ACB]
16	AC Blower	[ACB]
17	Switch board with 5A socket	[Symbol]

Note - Switch boards next to bed side must be centered @ 30" center of bed.

Description ELECTRICAL PLAN OF TYPE - B	Direction	Owners & Developers :	Date :	Promoted by Modi Properties & Investments Pvt. Ltd. Phone: +91-40-66335551
	N	Modi Properties & Investment Pvt Ltd.	11.08.15	
		Project Name & Phase :	Prepared By :	
		Nilgiri Estates	Approved By : Scale :	

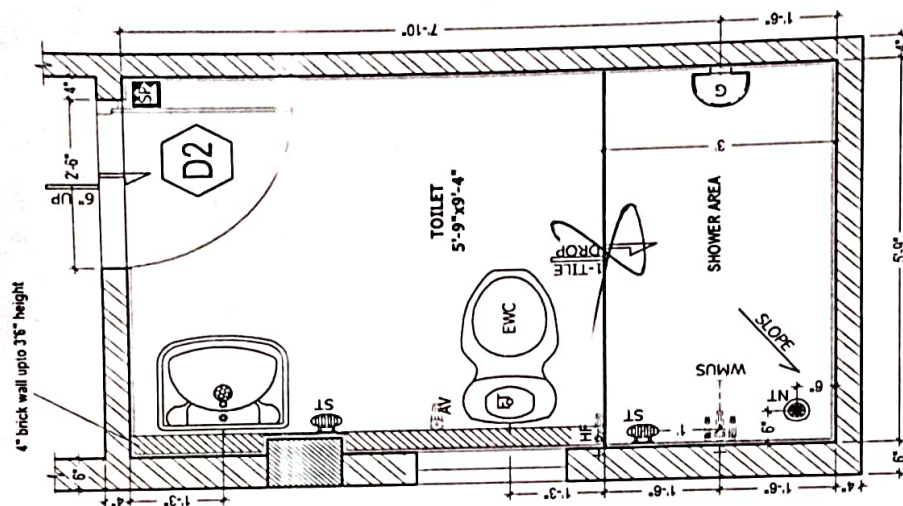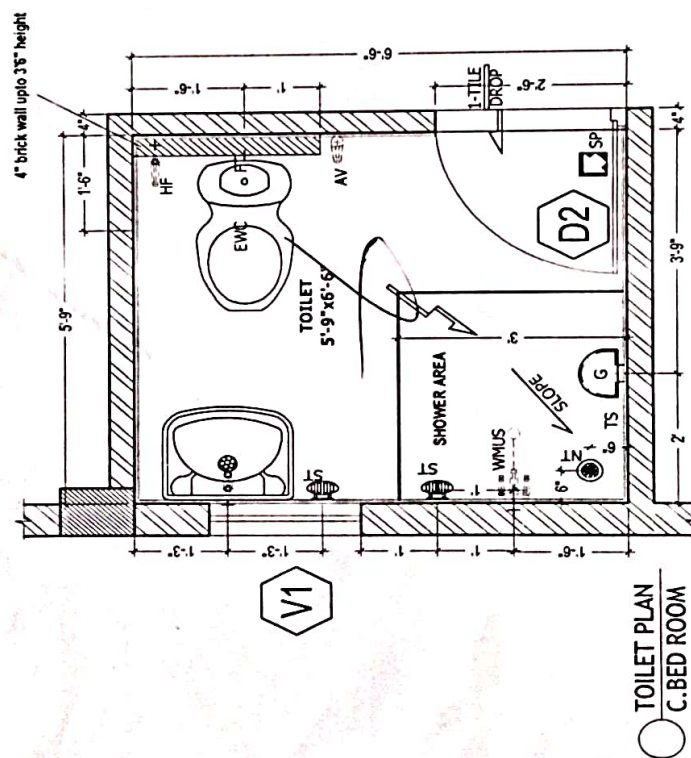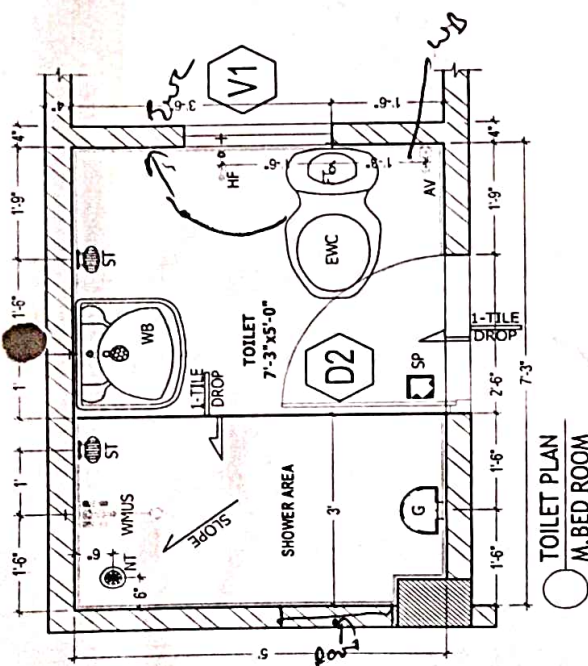

Description		Direction	Owners & Developers :	Date :	23.11.15	Promoted by	
TOILET DETAILS - TYPE B			Modi Properties & Investment Pvt Ltd.	Prepared By :		Modi Properties &	
			Project Name & Phase :	Approved By :		Investments Pvt. Ltd.	
			Nilgiri Estates	Scale :		N.T.S	Phone: +91-40-66335551