


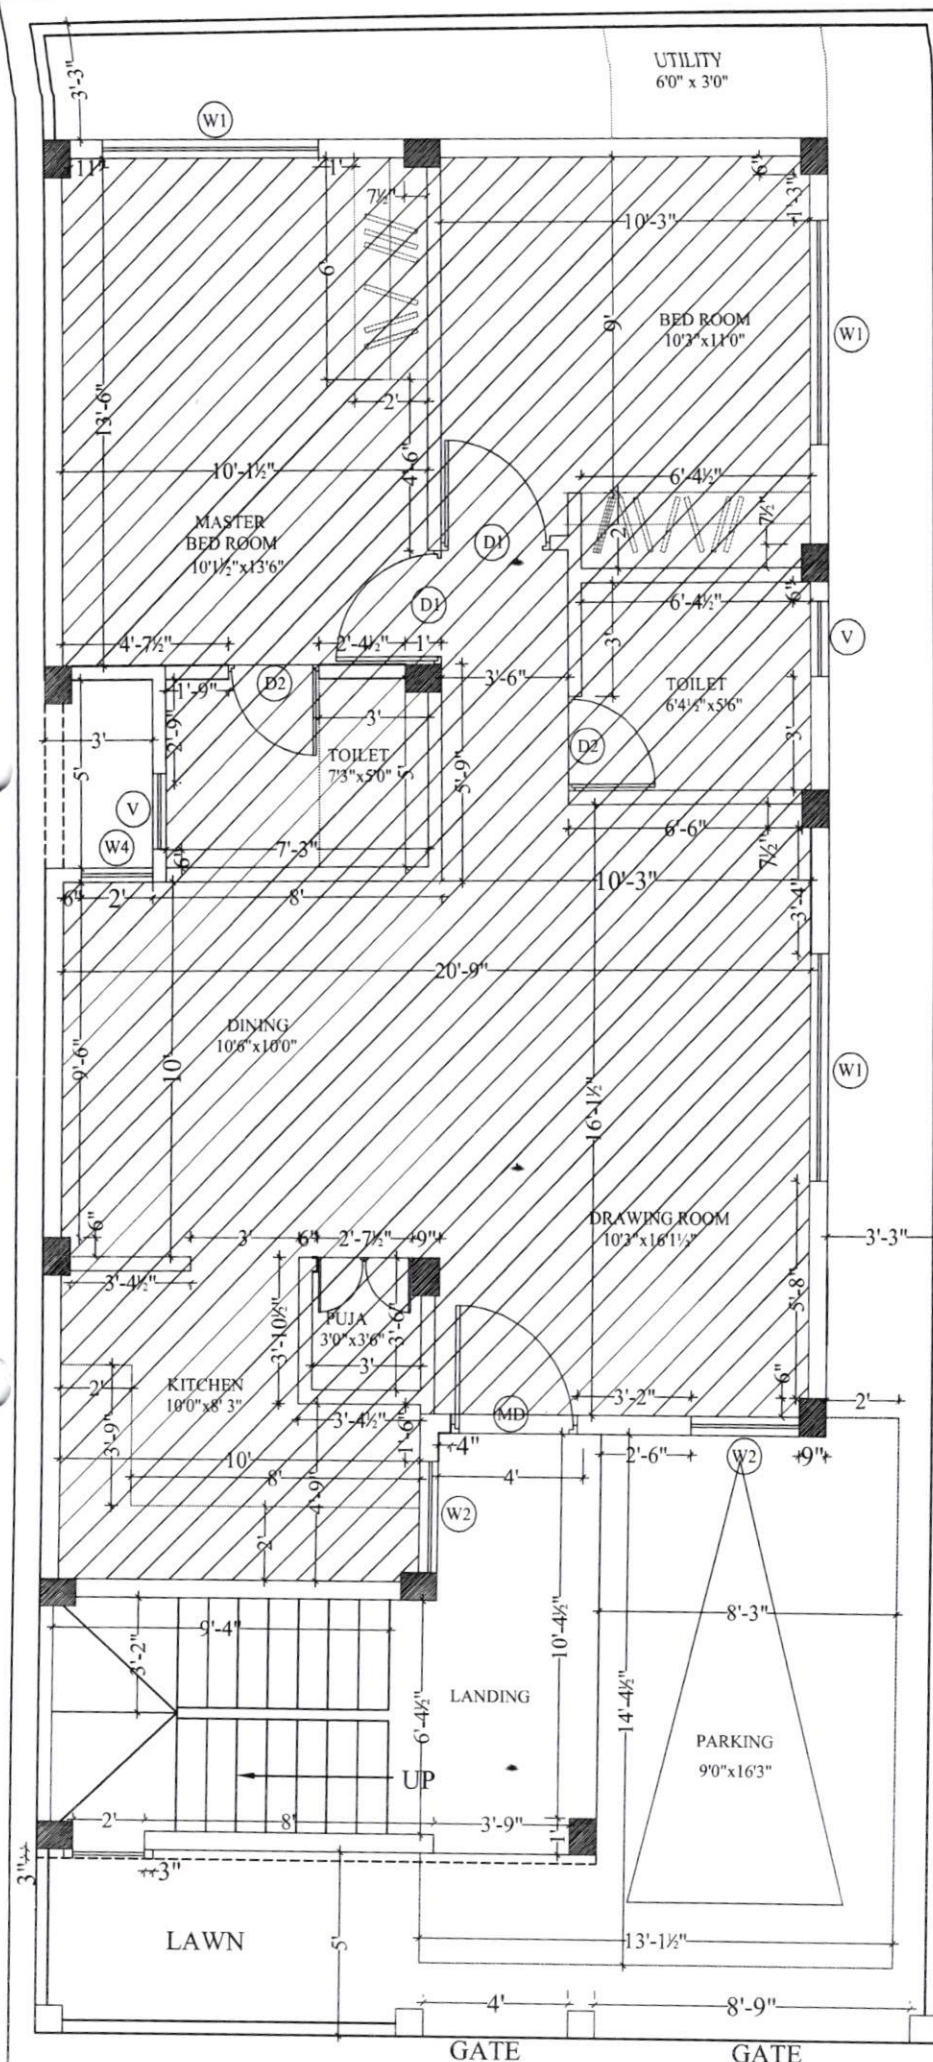

Built-up Area: 1175 Sft
Carpet Area: 719 Sft

Area statement certified by:

Sign: V. Venu Madhav
Name: V. VENU MADHAV
Date: 26/02/2012

Description	Direction	Owners & Developers :	Date :	Architects	Promoted by
TYPE-AA1(SINGLE)		Modi Properties Pvt Ltd.	19.07.17		Modi Properties Pvt.Ltd
CARPET AREA PLAN		Project Name & Phase :	Prepared By :		
		NILIGIRI ESTATES PHASE-II	Approved By : Soham Modi Scale : N.T.S		

Phone: +91-40-66335551