


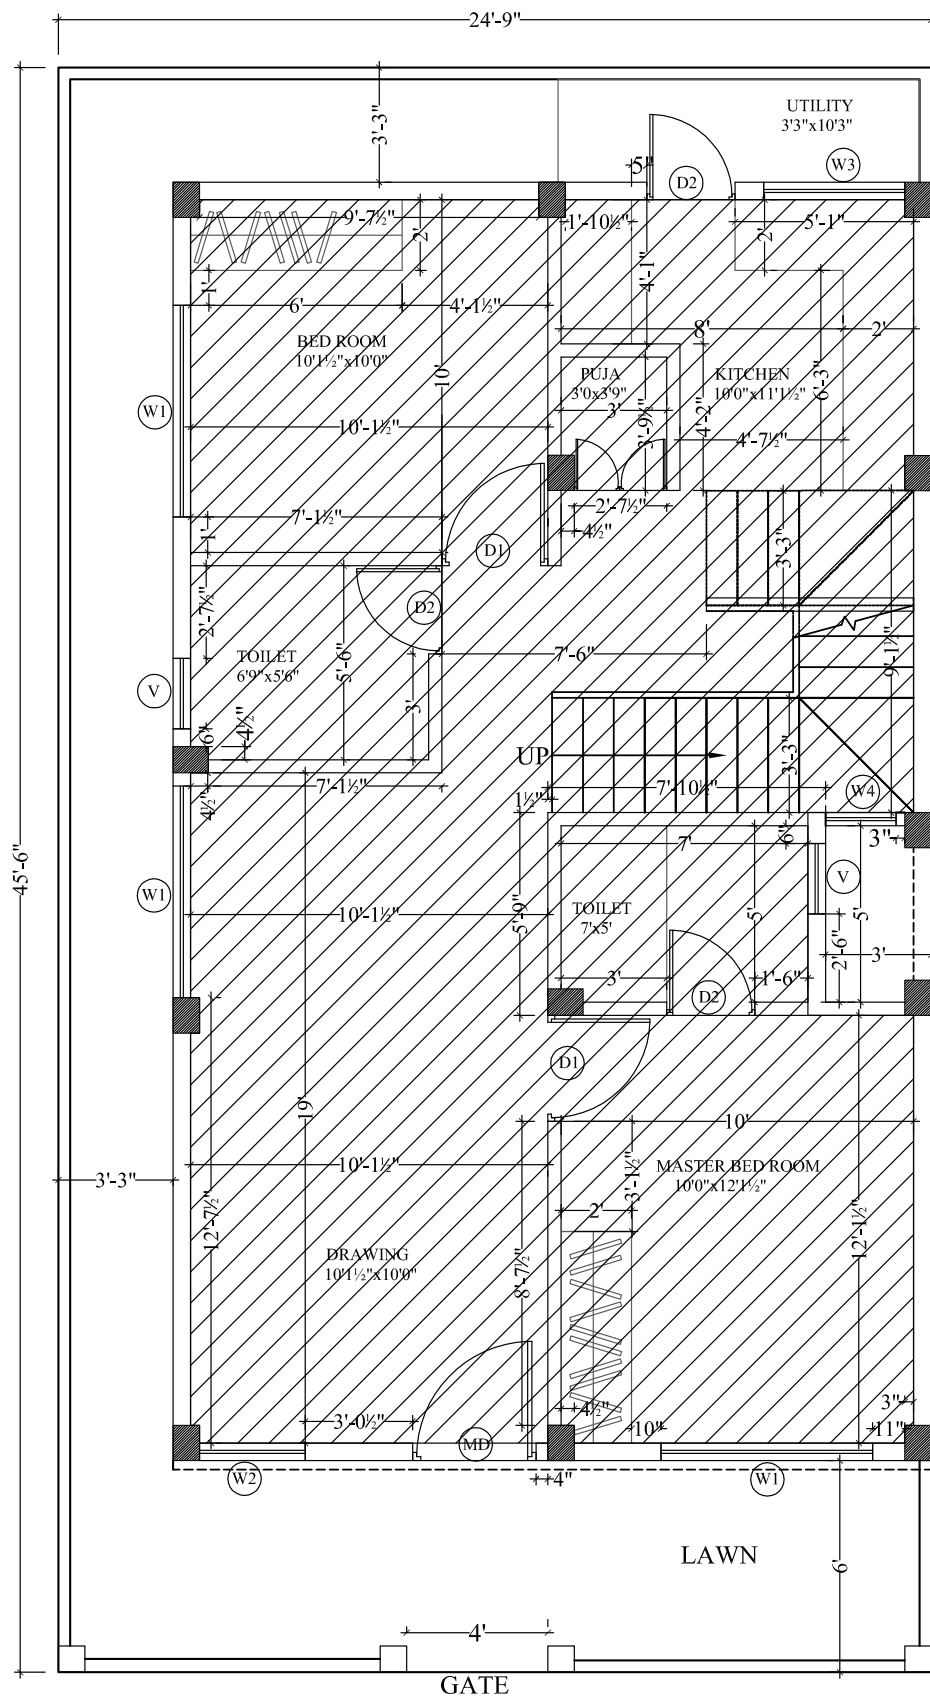

Area statement certified by:

Built-up Area: 915 Sft
Carpet Area: 825 Sft

Sign: _____

Name: _____

Date: _____

Description	Direction	Owners & Developers :	Date :	Architects	Promoted by
TYPE-BB2 (SINGLE) CARPET AREA PLAN	N 	Modi Properties & Investment Pvt Ltd.	Prepared By :	 Architectural Associates P-1181, C-2, Main, Indira Nagar, New Delhi-110058 Email: info@architecturalassociates.com	Modi Properties & Investments Pvt. Ltd. Phone: +91-40-66335551
		Project Name & Phase :	Approved By : Soham Modi		
		NILGIRI ESTATES PHASE 2	Scale : N.T.S		