


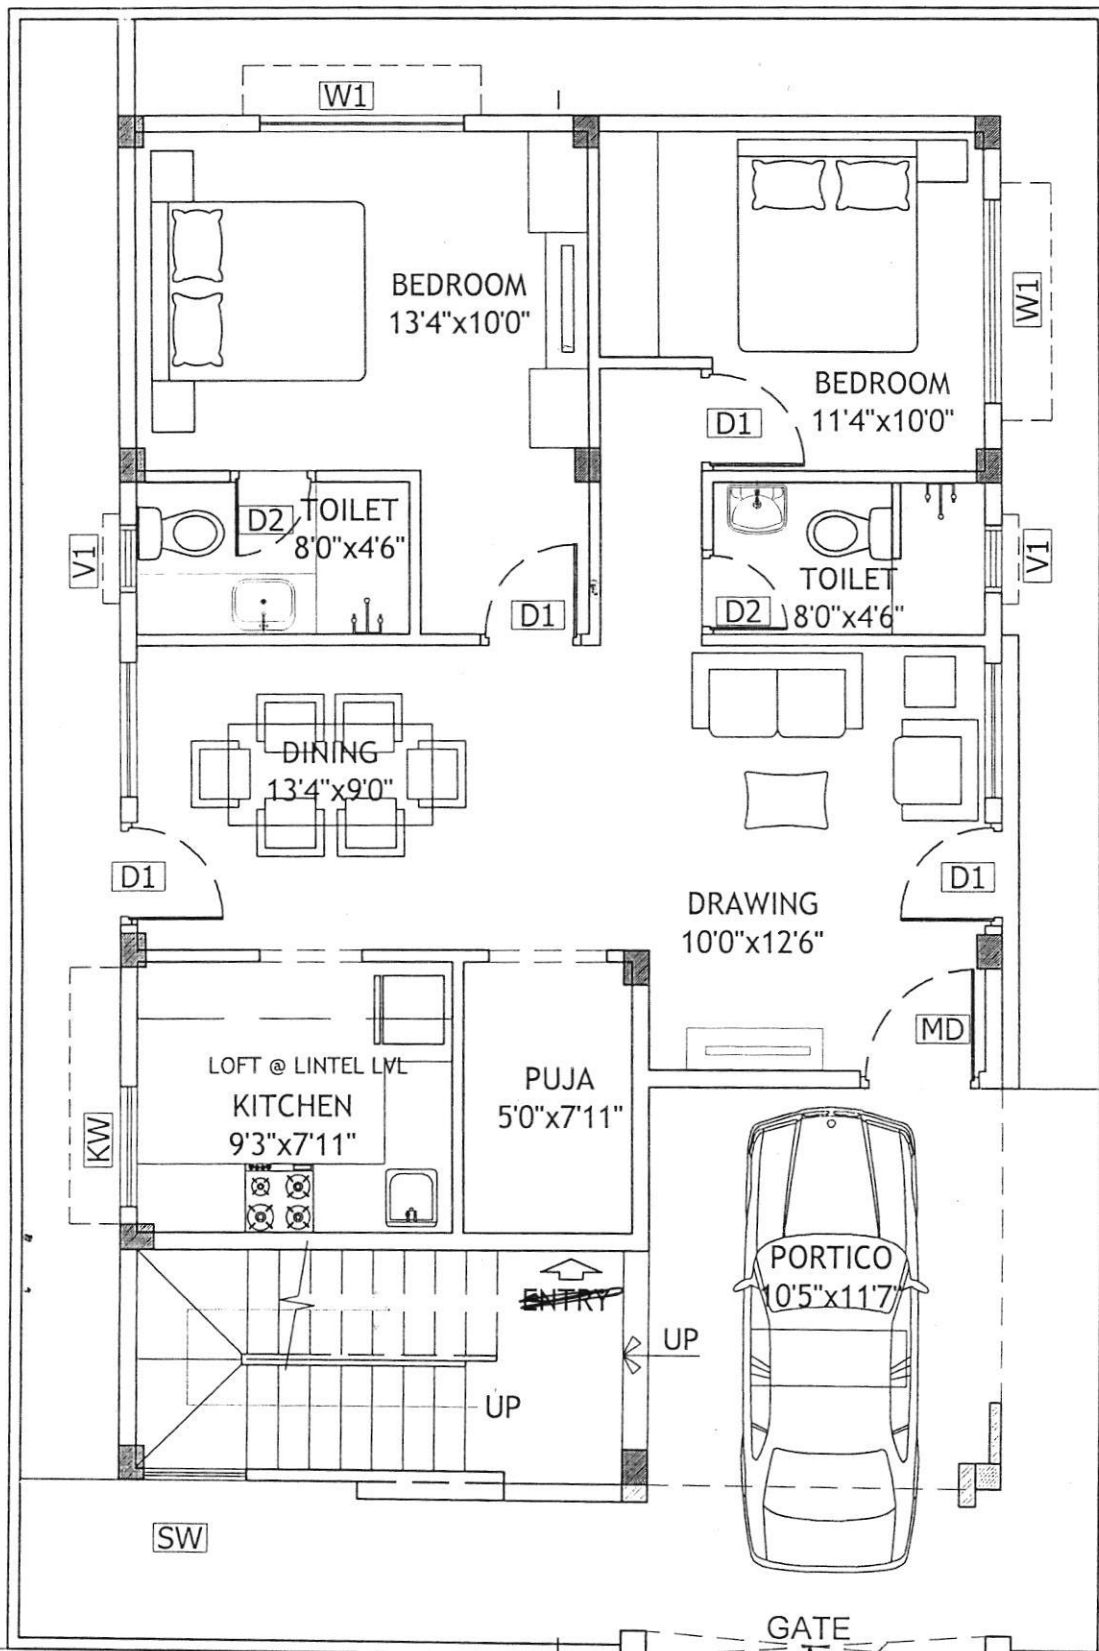

GROUND FLOOR PLAN

ROAD

FOR NE #25

Mr. Rajendra Prasad

APPROVED BY
05 OCT 2015
SOHAM MODI
MANAGING DIRECTOR