

VISTA HOMES

Sy. No. 193 to 195, Kusaiguda, Hyderabad- 500 062.

Owned & Developed by: M/s Vista Homes

Head office; 5-4-187/3&4 M G Road Secunderabad.

Details of Additions & Alterations

Flat No	201	Block no.	'E'
Flat Area	1220 sq. ft.	Type	Semi- deluxe/ Deluxe
Buyer Name	G Mahender		
Phone No.	9428956867, 7093712505	Email	<i>gandramahender@gmail.com</i>

I hereby confirm that I have given the details of the minor additions and alterations that are required in the above referred flat in the pages attached herein. Please complete the changes suggested by me. I agree to pay the charges, if any, for the additions and alterations that I have asked you to make, as per the rates suggested by you. I shall deliver all the materials that are required to be provided by me at the site on or before _____. In case I fail to deliver these items to the site by the specified date, you may complete the works in the flat as per the standard items provided by you.

Buyers sign	<i>G Mahender</i>	Engg. Sign	
Date:	<i>28 Jan 2020</i>	Date	

Note:

1. Colour shades of paints may vary from batch to batch & company to company. The Builder will not take responsibility of quality of work for dark shades especially green & blue.
2. Shade / colour of natural material like marble and granite can't be guaranteed and may vary from lot to lot. Cracks like appearance in marble is a natural feature and Builder shall not be responsible for repairs or replacement.
3. Availability of bathroom or flooring tiles of the same type /colour/make can not be guaranteed and closest possible type/colour/make may be used in its place.
4. No further change shall be permitted from this day.
5. Please sign on all pages.

Buyers sign:

Engg. Sign:

Date:

Changes in electrical points: (mark on plan)

(i) Two 3 pin Sockets (a) 5 Amps + (b) 15 Amps to be provided at opposite of TV wall venting.

Choice of Bathroom tiles, CP fittings & Sanitary ware:

Abdullah

Buyers sign:

Engg. Sign:

Date:

Choice of colours:

As per Company

Changes in flooring:

As per Company

Alfred

Buyers sign:

Engg. Sign:

Date:

Changes in kitchen platform: (mark on plan)

As per plan (Company)
modular

Other Changes:


not

As per plan

Buyers sign:

Engg. Sign:

Date:

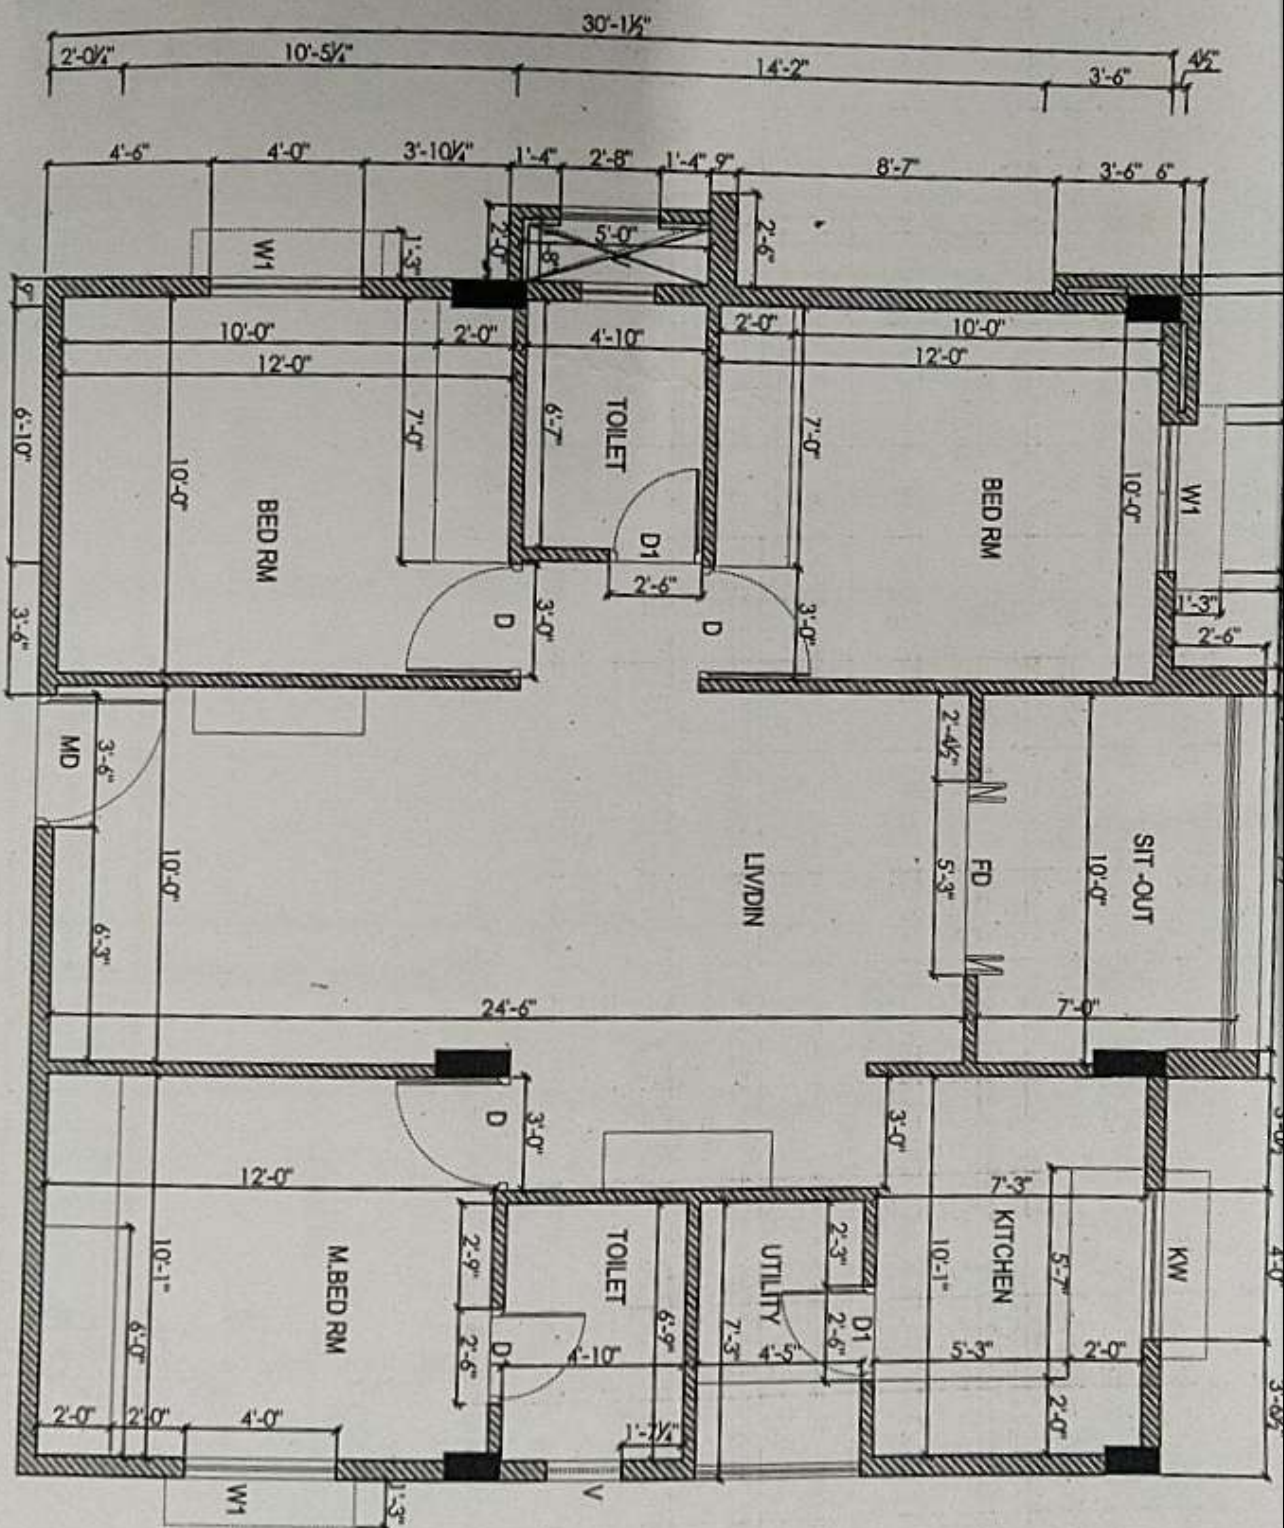

28 Jan 2010

Description

Direction

Owners & Developers :

Date :

Promoted by

WORKING PLAN OF TYPE - A

(118)




Modi Properties & Investment Pvt Ltd.
Project Name & Phase :

Prepared By :
Approved By :

Scale :

Modi Properties & Investments Pvt. Ltd.
Phone: +91-40-66335551

N.T.S

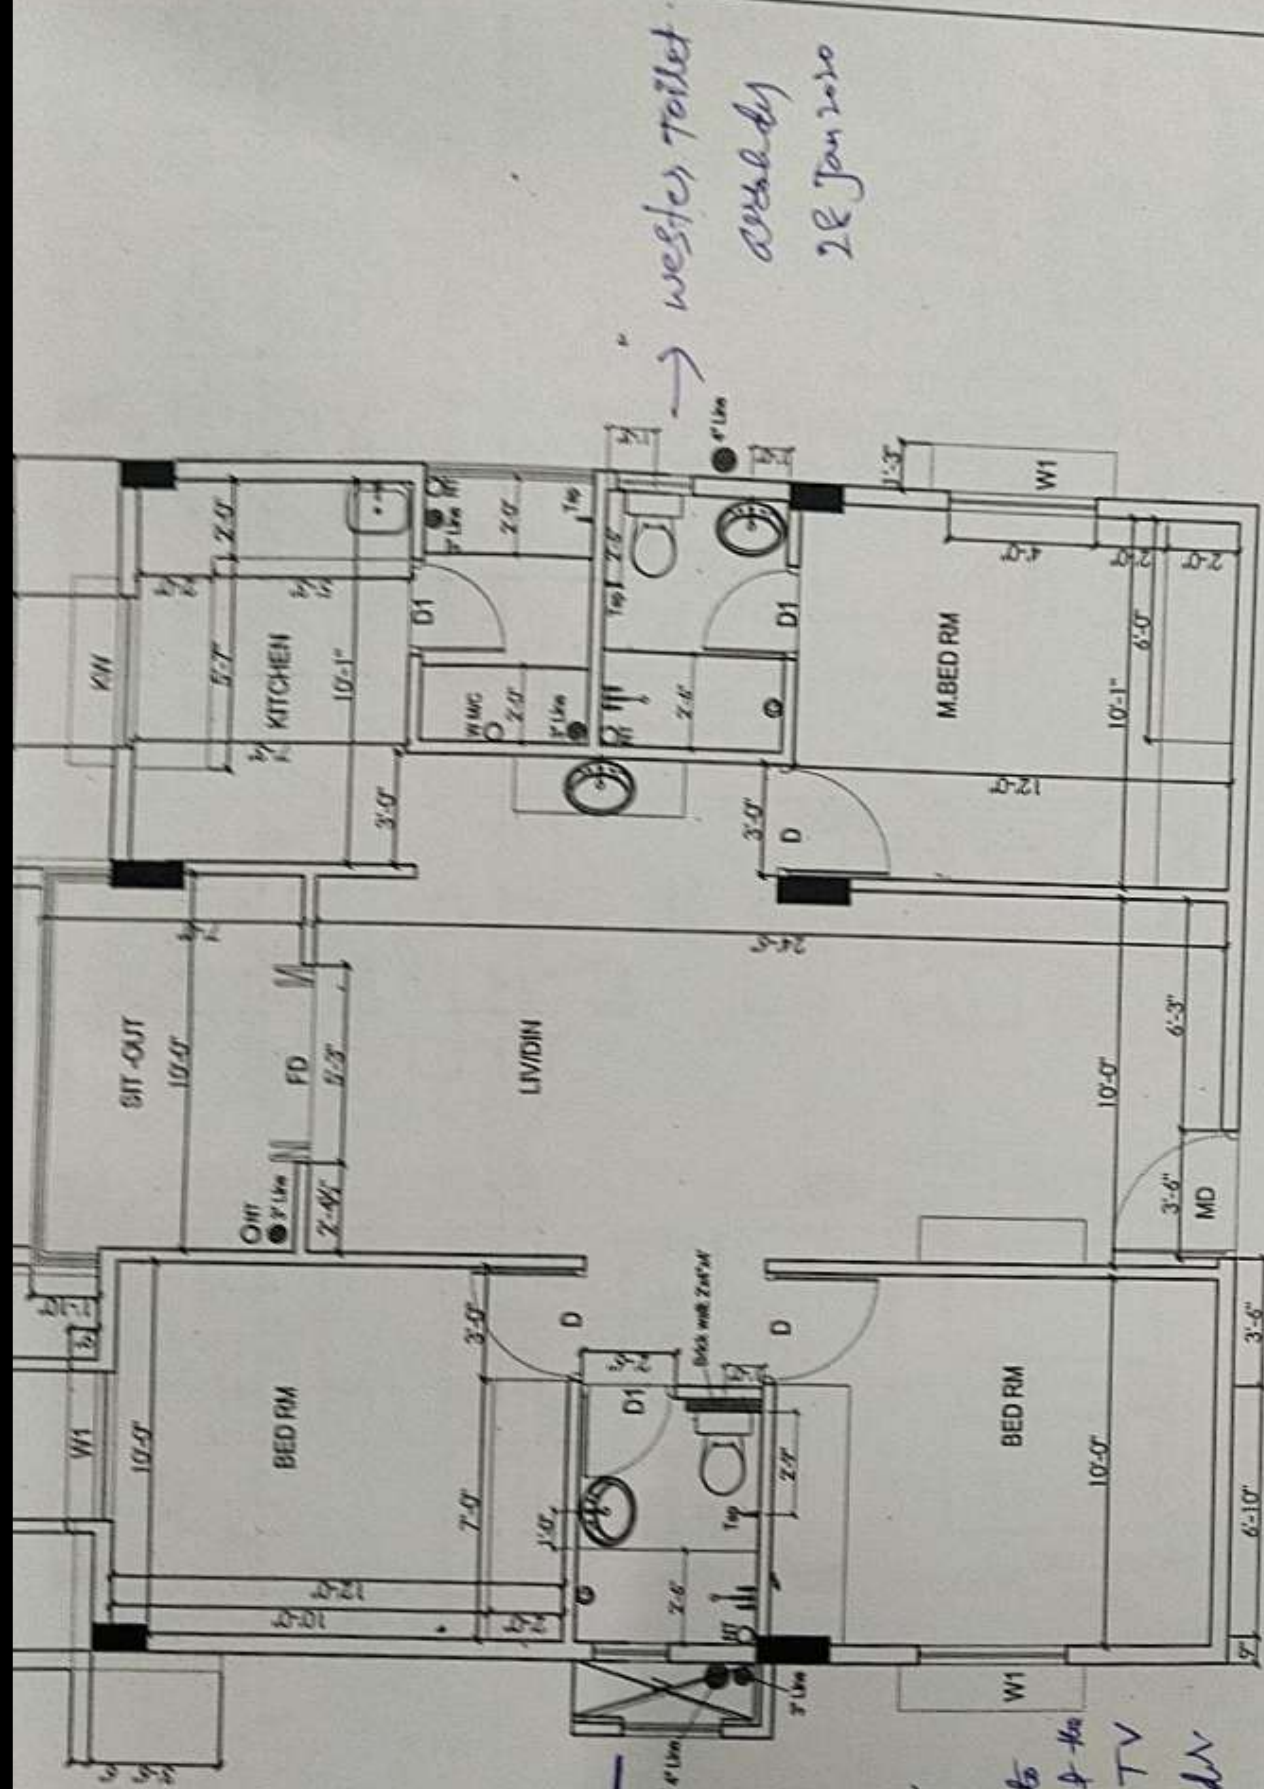

(1) Common Toilet to be given as Indian.

(2) One Extra 3 Pin socket with plug to be provided at the opposite of TV wall.

→ western toilet
 already
 28 Jan 2020

Description		Direction	Owners & Developers :		Date :	Promoted by	
BATHROOM DETAILS OF TYPE - A (1/8)			Modi Properties & Investment Pvt Ltd.		28.08.13	Modi Properties & Investments Pvt. Ltd.	
			Project Name & Phase :		Prepared By :	Nagaxmi	
			Vista Homes		Approved By :	Soham Modi	
					Scale :	N.T.S	

