


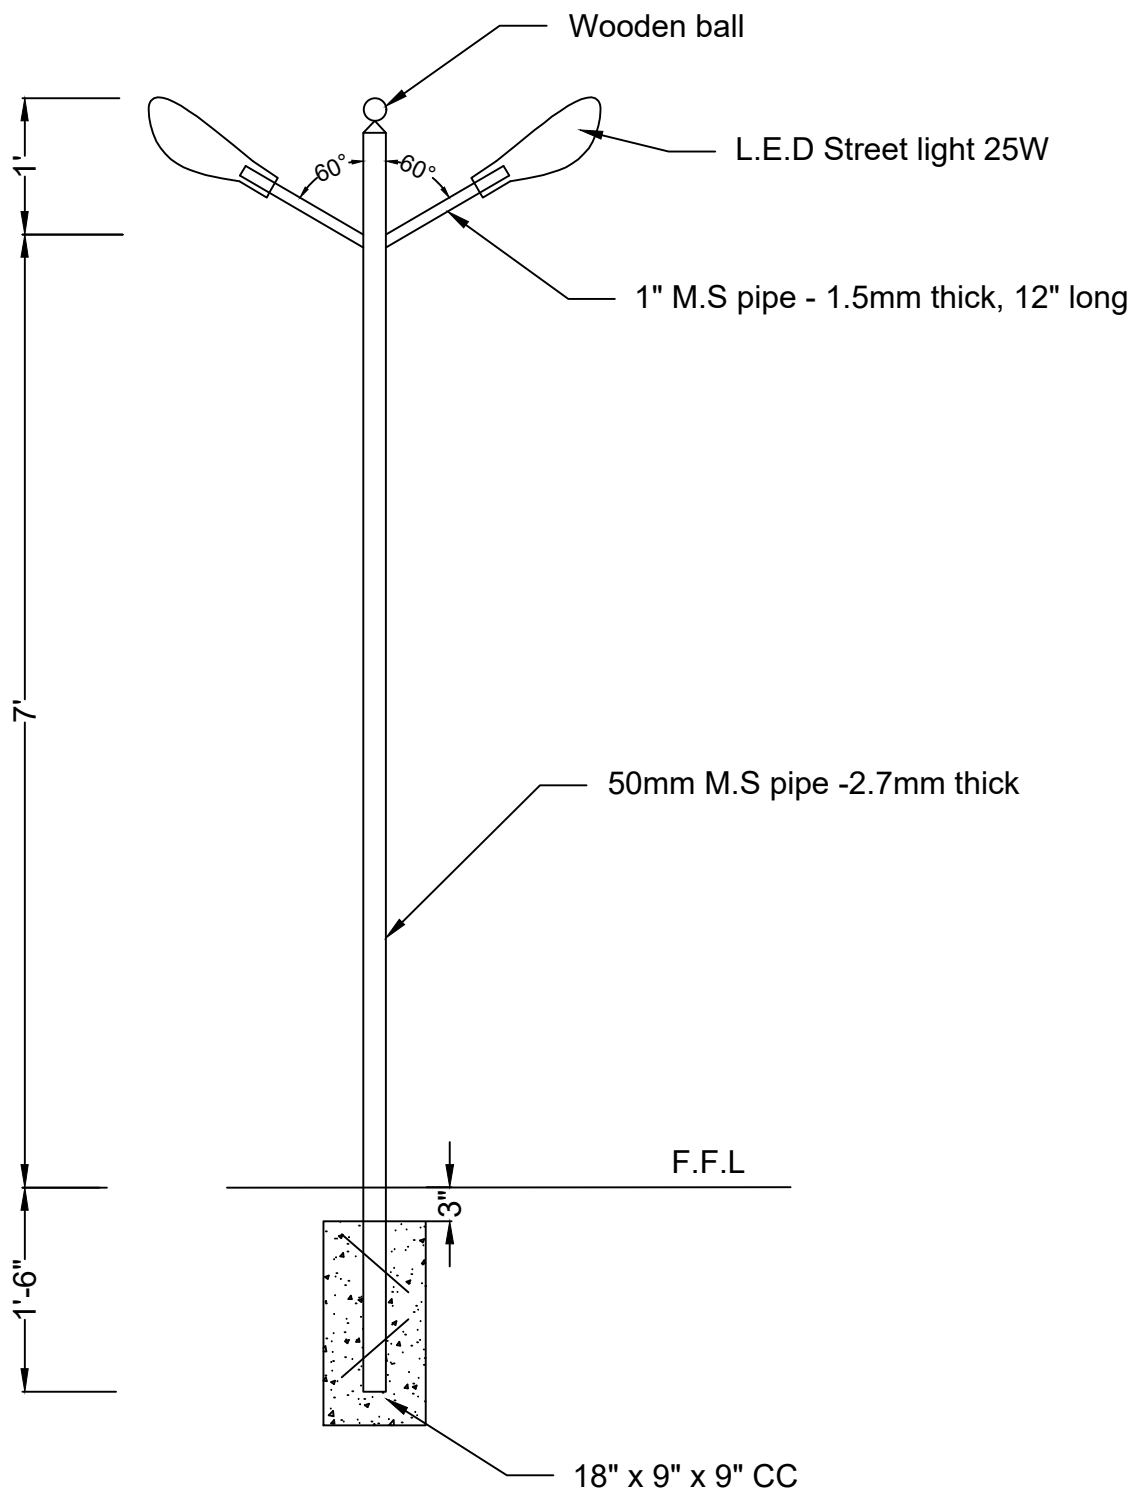

Note: Paint with Black Enamel

Description	Direction	Owner & Developers:	Date:	28/06/2021	Promoted By:
Standard Drawing for Park Lights		Modi Properties Pvt Ltd.	Prepared By:	Imran	Modi Properties & Investment Pvt Ltd. Phone:+91-40-66335551
		Project Name & Phase:	Approved By:	Soham modi	
		-	Scale:	N.T.S	