

PURCHASE DIVISION
Advice for approval for credit to supplier

Date:		30/7/24		Prepared by:		Sridevi	
PO/WO no.		77492		PO / WO Date.		11/06/24	
Supplier Name		Linus Consultants Pvt Ltd		PO/WO amount		1,089,140/-	
Firm/Company		Modi Properties Pvt Ltd		Project		May Flower platinum	
Sl. No.	Bill No.	Bill Date		Bill amount			
1	LCPL/21-22/20	28/6/24		4,62,560/-			
2	LCPL/21-22/29	14/7/24		1,22,720/-			
3	LCPL/21-22/32	16/7/24		3,71,700/-			
4							
Amount A – Bills total(Excluding Transport & Hamali Charges):						9,56,980/-	
Sl. No.	DC .No	DC. Date	MRN No.	DC matches MRN			
1.	/	/	/	☐ Yes ☐ No			
2.	/	/	/	☐ Yes ☐ No			
3.	/	/	/	☐ Yes ☐ No			
Amount B –Other Credits : Transportation charges							
Amount C –Other Debits :							
Amount D (D=A+B-C) – Amount to be credited to the supplier:						9,56,980/-	
Amount E – PO / WO value:						1,089,140/-	
Amount F – Difference (A – E): GST-18%						1,32,160/-	
Quantity received as per PO /WO			☒ Yes ☐ Excess received ☐ Short received ☐ Other (explained below)				
Is difference between PO / Bill acceptable?			☐ Yes ☒ No (explained below)				
Excess / short material received			☐ Approved – within acceptable limits ☐ No (explained below)				
Close PO / W?O			☒ Yes ☐ No – wait for balance material ☐ No (explained below)				
Advance paid / PDC given (deduct when paying)			☒ Yes – Rs. _____/- ☐ No 5,44,570/-				
Payment – due date			02/08/24				
Remarks: Final Bill							
Approved by	Purchase Officer	Purchase Manager	Procurement Manager	MD	Accounts – receiver of bill	Accountant	Accounts Manager
Sign:							
Date	30/7/24	30/7/24					

Notes: 1. In case amount to be credited to supplier and the bills total does not match prepare JV for debit or credit. 2. Attach additional sheets if quantity of bills or DCs is more than the space provided. Clearly mark the space provided with 'see attachment'. 3. Purchase Officer can approve Pos/Wos upto Rs. 10,000/-, Purchase Manager or Procurement Manager to approve all bills from 10,000/- to 1,00,000/- . 4. Attach JV, Office copy of PO/WO, DCs and bills to this advice. 5. In Amount A, exclude transport, Hamali charges, etc and instead include in Amount B. 6. To be approved by accounts manager if bill value exceeds Rs. 10,000/- 7. MD to approve all bills above 1,00,000/-

Tax Invoice

LINUS CONSULTANTS PVT LTD PLOT NO 38 ROAD NO 5 JUBILEE HILLS, HYDERABAD GSTIN/UID: 36AAACL7034N1Z9 State Name : Telangana, Code : 36 E-Mail : ACCOUNTS@LCPL.CO.IN	Invoice No. LCPL/21-22/32	Dated 16-Jul-2021
	Supplier's Ref.	Other Reference(s)

Consignee MODI PROPERTIES PVT LTD 5-4-187/3 & 4, IIND FLOOR, MG ROAD, SECUNDERABAD GSTIN/UID : 36AABCM4761E1ZM State Name : Telangana, Code : 36
Buyer (if other than consignee) MODI PROPERTIES PVT LTD 5-4-187/3 & 4, IIND FLOOR, MG ROAD, SECUNDERABAD GSTIN/UID : 36AABCM4761E1ZM State Name : Telangana, Code : 36

Sl No.	Particulars	HSN/SAC	Amount
1	MODULAR CABINETS LOCAL	94034000	3,15,000.00
2	CGST OUTPUT		28,350.00
3	SGST OUTPUT		28,350.00
Total			₹ 3,71,700.00



Amount Chargeable (in words)

INR Three Lakh Seventy One Thousand Seven Hundred Only

E. & O.E

HSN/SAC	Taxable Value	Central Tax		State Tax		Total Tax Amount
		Rate	Amount	Rate	Amount	
94034000	3,15,000.00	9%	28,350.00	9%	28,350.00	56,700.00
Total	3,15,000.00		28,350.00		28,350.00	56,700.00

Tax Amount (in words) : **INR Fifty Six Thousand Seven Hundred Only**

Remarks:

PO NO 77492 - 11.06.2021. TYPE 1 05 KITCHENS

Company's PAN : **AAACL7034N**

Company's Bank Details

Bank Name : **ICICI BANK AC 007605004157**

A/c No. : **007605004157**

Branch & IFS Code : **JUBILEE HILLS & ICIC0000076**

for **LINUS CONSULTANTS PVT LTD**

Authorised Signatory

This is a Computer Generated Invoice

Tax Invoice

LINUS CONSULTANTS PVT LTD PLOT NO 38 ROAD NO 5 JUBILEE HILLS, HYDERABAD GSTIN/UIN: 36AAACL7034N1Z9 State Name : Telangana, Code : 36 E-Mail : ACCOUNTS@LCPL.CO.IN Consignee MODI PROPERTIES PVT LTD 5-4-187/3 & 4, IIND FLOOR, MG ROAD, SECUNDERABAD GSTIN/UIN : 36AABCM4761E1ZM State Name : Telangana, Code : 36 Buyer (if other than consignee) MODI PROPERTIES PVT LTD 5-4-187/3 & 4, IIND FLOOR, MG ROAD, SECUNDERABAD GSTIN/UIN : 36AABCM4761E1ZM State Name : Telangana, Code : 36	Invoice No. LCPL/21-22/29 Supplier's Ref. Dated 14-Jul-2021 Other Reference(s)
--	--

SI No.	Particulars	HSN/SAC	Amount
1	MODULAR CABINETS LOCAL	94034000	1,04,000.00
2	CGST OUTPUT		9,360.00
3	SGST OUTPUT		9,360.00
Total			₹ 1,22,720.00



Amount Chargeable (in words) E. & O.E

INR One Lakh Twenty Two Thousand Seven Hundred Twenty Only

HSN/SAC	Taxable Value	Central Tax		State Tax		Total Tax Amount
		Rate	Amount	Rate	Amount	
94034000	1,04,000.00	9%	9,360.00	9%	9,360.00	18,720.00
Total	1,04,000.00		9,360.00		9,360.00	18,720.00

Tax Amount (in words) : **INR Eighteen Thousand Seven Hundred Twenty Only**

Remarks:

AS PER PO NO. 77492 - 11.06.2021. 2 KITCHENS FOR TYPE A2

Company's PAN : **AAACL7034N**

Company's Bank Details

Bank Name : **ICICI BANK AC 007605004157**

A/c No. : **007605004157**

Branch & IFS Code : **JUBILEE HILLS & ICIC0000076**

for LINUS CONSULTANTS PVT LTD

Authorised Signatory

Tax Invoice

LINUS CONSULTANTS PVT LTD PLOT NO 38 ROAD NO 5 JUBILEE HILLS, HYDERABAD GSTIN/UIN: 36AAACL7034N1Z9 State Name : Telangana, Code : 36 E-Mail : ACCOUNTS@LCPL.CO.IN	Invoice No.	Dated
	LCPL/21-22/20 Supplier's Ref.	28-Jun-2021 Other Reference(s)
Consignee MODI PROPERTIES PVT LTD 5-4-187/3 & 4, IIND FLOOR, MG ROAD, SECUNDERABAD GSTIN/UIN : 36AABCM4761E1ZM State Name : Telangana, Code : 36		
Buyer (if other than consignee) MODI PROPERTIES PVT LTD 5-4-187/3 & 4, IIND FLOOR, MG ROAD, SECUNDERABAD GSTIN/UIN : 36AABCM4761E1ZM State Name : Telangana, Code : 36		

SI No.	Particulars	HSN/SAC	Amount
1	MODULAR CABINETS LOCAL	94034000	3,92,000.00
2	CGST OUTPUT		35,280.00
3	SGST OUTPUT		35,280.00
			
Total			₹ 4,62,560.00

Amount Chargeable (in words)

E. & O.E

INR Four Lakh Sixty Two Thousand Five Hundred Sixty Only

HSN/SAC	Taxable Value	Central Tax		State Tax		Total Tax Amount
		Rate	Amount	Rate	Amount	
94034000	3,92,000.00	9%	35,280.00	9%	35,280.00	70,560.00
Total	3,92,000.00		35,280.00		35,280.00	70,560.00

Tax Amount (in words) : **INR Seventy Thousand Five Hundred Sixty Only**

Remarks:

PO NO. 77492 - 11.06.2021. 7 KITCHENS OF A6 MODEL. 56 SQFT * 1000

Company's PAN : **AAACL7034N**

Company's Bank Details

Bank Name : **ICICI BANK AC 007605004157**
 A/c No. : **007605004157**
 Branch & IFS Code : **JUBILEE HILLS & ICIC0000076**

for **LINUS CONSULTANTS PVT LTD**

Authorized Signatory

This is a Computer Generated Invoice



Purchase Order

Page(s) 1 Of 1

11-06-2021 12:54:38



77492

10.06.21 10:30:29

From Company : **Modi Properties Pvt.Ltd.**
5-4-187/3 & 4, IInd Floor, M.G.Road, Secunderabad - 500003
G S T No. : 36AABCM4761E1ZM

Supplier Details

Linus Consultants Pvt.Ltd.
Plot 38,Rd,#5,,Jubile Hills, Hyd - 500033.

GSTIN 0

23551855/23553929/23550781

7680022677/76

23550861

Doc No	77492	177712
Doc Date	11-06-2021	
Quote No	Nil	
Quote Date	21-08-2020	
SupplyType	Supply	

Kind Attn : Mr. Srikant

Purchase Order for the Supply of following Items.

Item Name	Qty	Rate	Dis%	IGST	Amount
1 5570 - Furniture - Kitchen Cabinet Fabrication - NA - sft Type 1 - A1 - Closed Cabinet - 60 sft x 05nos	300.00	1,000.00	0.00	18.00	354,000.00
2 5570 - Furniture - Kitchen Cabinet Fabrication - NA - sft Type 1 - A1 - Open Cabinet - 6 sft x 05nos	30.00	500.00	0.00	18.00	17,700.00
3 5570 - Furniture - Kitchen Cabinet Fabrication - NA - sft Type 2 - A2 - Closed Cabinet - 49 sft x 02nos	98.00	1,000.00	0.00	18.00	115,640.00
4 5570 - Furniture - Kitchen Cabinet Fabrication - NA - sft Type 2 - A2 - Open Cabinet - 6 sft x 02nos	12.00	500.00	0.00	18.00	7,080.00
5 5570 - Furniture - Kitchen Cabinet Fabrication - NA - sft Type 3 - A6 - Closed Cabinet - 56 sft x 09nos	504.00	1,000.00	0.00	18.00	594,720.00
Total Order Value . . .					1,089,140.00

Rupees : Ten Lakh(s) Eighty Nine Thousand One Hundred Fourty Only.

Terms and Conditions :-

Specification / Brand As per approved drawing, design & quotation dtd.

Payment Terms 50% adv. shall be paid at the time of W.O., bal. amount shall be paid within 7days of delivery of material and raising of invoice.

Tax All taxes included in above price.

Delivery Date Delivery before 20/06/2021.

Delivery Location May Flower Platinum
Sy 82/1, Mallapur, Nacharam.
Phone. 7680971999

Penalty For Delay Nil

Transportation Cost Included in above price

Warranty 1Yr from date of installation against any defects in manufacturing. Prompt & Regular service shall be given by you for repair.

Advance Paid Rs. 5,44,570/- advance to be paid vide cheque no..... dtd.

Other Terms We reserve the right to reject items not conforming to quality and specifications. Above order for Flat no.
A-107,108,B-105,A-301,302,303,305,306,307,305,401,404,405,407,408 & B-405.

Completion Date Installation of the Modular Kitchen at site shall be done at our cost.

Measurment Nil

Security Nil

Remarks You shall provide packing list along with delivery of material clearly specifying the items included. seperate packing shall be made for each kitchen.T&C in letter of confirmation dtd. 18/11/2016 shall be applicable.

For **Modi Properties Pvt.Ltd.**

Authorised Signatory

Accepted the above Terms And Conditions

For **Linus Consultants Pvt.Ltd.**

Name :

Name : _____

Date : __/__/__

Requisition Form

Company Name:		Modi Properties Pvt Ltd		Date:		08-06-2021	
Site & Phase :		May Flower Platinum		Time:		10.30	
Supplier				Req.No.		177712	
Material required before date:			20-06-2021		ID No.		66536

No	Description	Size	Quantity	Units	Inward No	Date
1	Kitchen unit - East Facing	Type 1 ✓	5 ✓	nos		
2	Kitchen unit - West Facing	Type 2 ✓	2 ✓	nos		
3	Kitchen unit - North Facing	Type 3 ✓	9 ✓	nos		
4						
5						
6						
7						

Remarks : Towards A-107, A-108, B-105, A-301, A-302, A-303, A-305, A306, A-307, B-305, A401, A-404, A-405.A-407,A-408, B-405 luxury flats kitchen use purpose

Prepared By		K. Narender Reddy		Approved by		SV.subbareddy	
Sign.& Date		08-06-2021		Sign. & Date			

APPROVED BY
-9 JUN 2021
 SOHAM MODI
 MANAGING DIRECTOR

Estimate/Draft PO

Page(s) 1 Of 1

08-06-2021 11:34:30

Original / Office Copy / Purchase Div.Copy

From Company : **Modi Properties Pvt.Ltd.**
5-4-187/3 & 4, IInd Floor, M.G.Road, Secunderabad - 500003
G S T No. : 36AABCM4761E1ZM

Supplier Details

Linus Consultants Pvt.Ltd.
Plot 38,Rd,#5,,Jubile Hills, Hyd - 500033.

GSTIN 0 23550861
23551855/23553929/23550781 7680022677/76

Doc No	77492	177712
Doc Date	08-06-2021	
Quote No	Nil	
Quote Date	21-08-2020	
SupplyType	Supply	

Kind Attn : Mr. Srikanth

Estimate/Draft PO for the Supply of following Items.

Item Name	Qty	Rate	Dis%	IGST	Amount
1 5570 - Furniture - Kitchen Cabinet Fabrication - NA - sft Type 1 - A1 - Closed Cabinet - 60 sft x 05nos	300.00	1,000.00	0.00	18.00	354,000.00
2 5570 - Furniture - Kitchen Cabinet Fabrication - NA - sft Type 1 - A1 - Open Cabinet - 6 sft x 05nos	30.00	500.00	0.00	18.00	17,700.00
3 5570 - Furniture - Kitchen Cabinet Fabrication - NA - sft Type 2 - A2 - Closed Cabinet - 49 sft x 02nos	98.00	1,000.00	0.00	18.00	115,640.00
4 5570 - Furniture - Kitchen Cabinet Fabrication - NA - sft Type 2 - A2 - Open Cabinet - 6 sft x 02nos	12.00	500.00	0.00	18.00	7,080.00
5 5570 - Furniture - Kitchen Cabinet Fabrication - NA - sft Type 3 - A6 - Closed Cabinet - 56 sft x 09nos	504.00	1,000.00	0.00	18.00	594,720.00
Total Order Value . . .					1,089,140.00

Rupees : Ten Lakh(s) Eighty Nine Thousand One Hundred Fourty Only.

Terms and Conditions :-

Specification / Brand As per approved drawing, design & quotation dtd.

Payment Terms 50% adv. shall be paid at the time of W.O., bal. amount shall be paid within 7days of delivery of material and raising of invoice.

Tax All taxes included in above price.

Delivery Date Delivery before 20/06/2021.

Delivery Location May Flower Platinum
Sy 82/1, Mallapur, Nacharam.
Phone. 7680971999

Penalty For Delay Nil

Transportation Cost Included in above price

Warranty 1Yr from date of installation against any defects in manufacturing. Prompt & Regular service shall be given by you for repair.

Advance Paid Rs. 5,44,570/- advance to be paid vide cheque no..... dtd.

Other Terms We reserve the right to reject items not conforming to quality and specifications. Above order for Flat no. A-107,108,B-105,A-301,302,303,305,306,307,305,401,404,405,407,408 & B-405.

Completion Date Installation of the Modular Kitchen at site shall be done at our cost.

Measurment Nil

Security Nil

Remarks You shall provide packing list along with delivery of material clearly specifying the items included. separte packing shall be made for each kitchen.T&C in letter of confirmation dtd. 18/11/2016 shall be applicable.

APPROVED BY
9 JUN 2021
SOHAM MODI
MANAGING DIRECTOR

For MDs APPROVAL
☒ High Value/quantity beyond limits.
☐ Po/Req. processed-post approval.
☐ Approval for technical details/clarification.
☐ Replenishing SLLP stock
☐ Other

For **Modi Properties Pvt.Ltd.**

Authorised Signatory

Accepted the above Terms And Conditions

For **Linus Consultants Pvt.Ltd.**

Name : _____

Name : _____

Date : __/__/__

Re: Regarding Approval for 25 Flats Wood work possessions.

From: Narender Reddy (narender@modiproperties.com)

To: prabhakar@modiproperties.com

Cc: mpl-const@modiproperties.com; purchase@modiproperties.com; sohammodi@modiproperties.com; christopher@kitchen-by-design.com; gbrambabu@modiproperties.com; nagalaxmi@modiproperties.com

Date: Monday, June 7, 2021, 09:27 AM GMT+5:30

Dear Prabhakar,

The list of flats of Modular kitchen which is to received by 20-06-2021 are :

1. Type 1 Modular Kitchen - A 301, A-305, A-401, A-404, A-405
2. Type 2 Modular Kitchen - A-303, A-403
- 3.. Type 3 Modular Kitchen - A-107, A-108, B-105 A-306, A-307, B-305, A-407, A-408, B-405

The list of flats of Modular kitchen which is to received by 05-07-2021 are :

1. Type 1 Modular Kitchen - A-501, A-504, A-505, B-501
2. Type 2 Modular Kitchen - A-502, A-503
- 3.. Type 3 Modular Kitchen - A-506, A-507, B-505

The list of flats of Modular kitchen which is to received by 20-07-2021 are :

1. Type 1 Modular Kitchen - A-604, A-605
2. Type 2 Modular Kitchen - A-603
- 3.. Type 3 Modular Kitchen - A-608, B-605

We are attaching the approved drawings of the modular kitchen.

Please prepare the PO and deliver the material as per schedule.

Regards,

S.V.Subba Reddy

Project Manager | +91 76748 08777 | subbareddy@modiproperties.com

Modi Properties Pvt. Ltd. | www.modiproperties.com


5-4-187/ 3 & 4, M G Road, Secunderabad - 03 | +91 40 66335551 |

Don't just buy a flat or villa! Buy a great lifestyle!

We build affordable flats & villas in gated communities.

On Sunday, June 6, 2021, 01:03:59 PM GMT+5:30, Narender Reddy <narender@modiproperties.com> wrote:


Sent from Yahoo Mail on Android

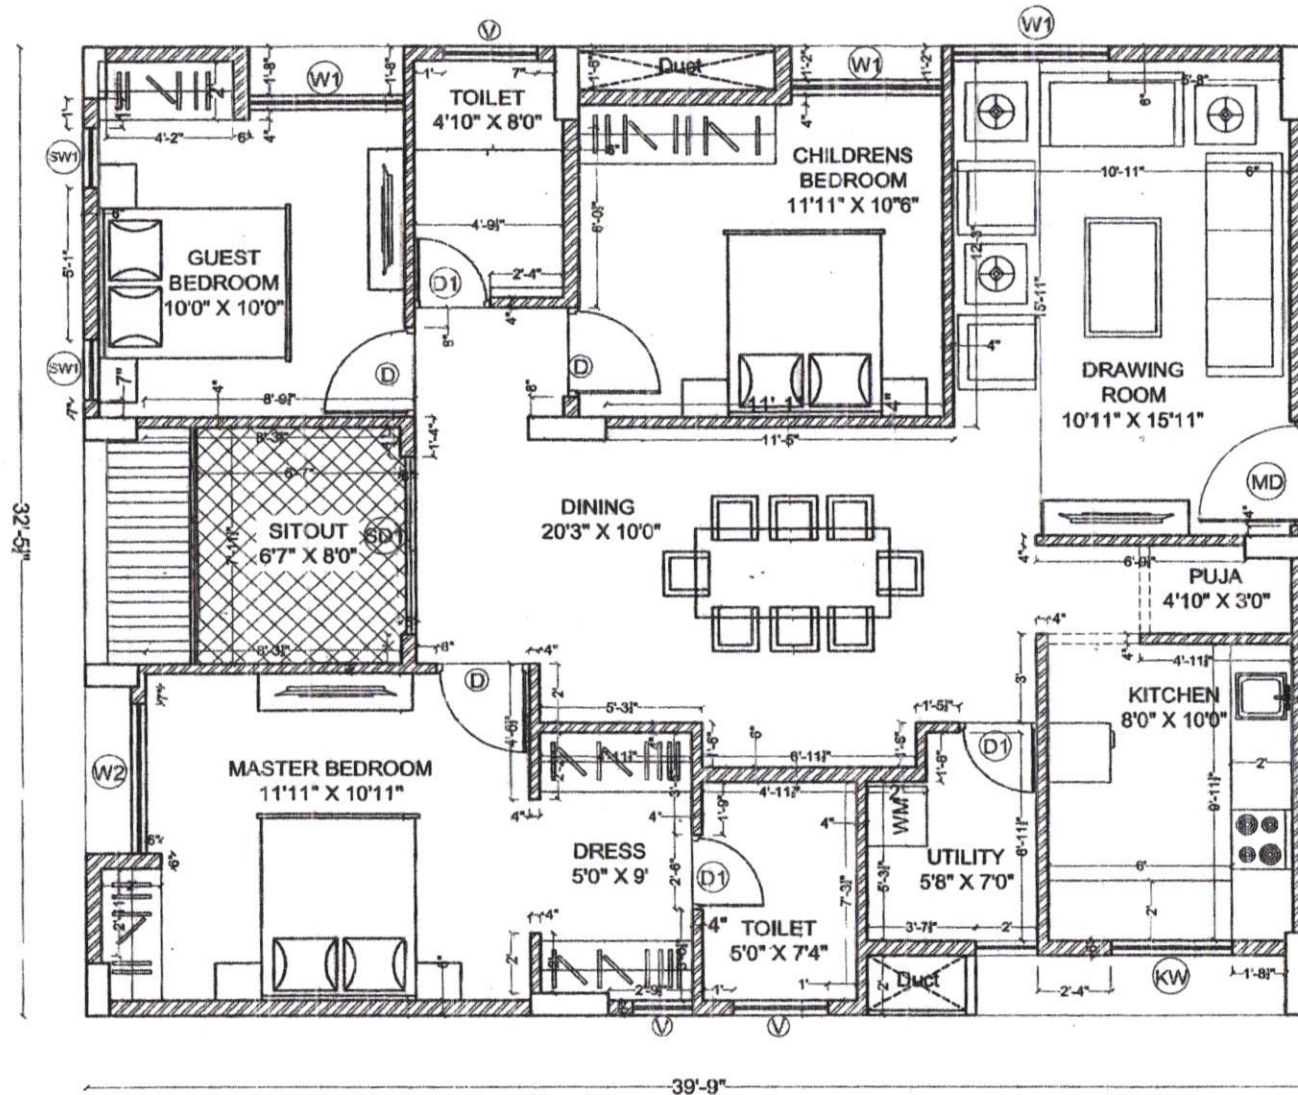

Type-1
 A1 9th
 Bad Room
 66 sq
 closed bolt
 18/11/20


Description	Direction	Owners & Developers :	Date :	18.03.2020	Promoted by
WORKING DRAWING OF FLAT.NO.A-1		Modi Properties Pvt Ltd.	Prepared By :		Modi Properties Pvt. Ltd Phone:+91-40-66335551
		Project Name & Phase :	Approved By :	Soham Modi	
		MAYFLOWR PLATINUM	Scale :	N.T.S	

Type-2
 A2
 West Facing
 498sq
 closed
 + 6
 bpcu

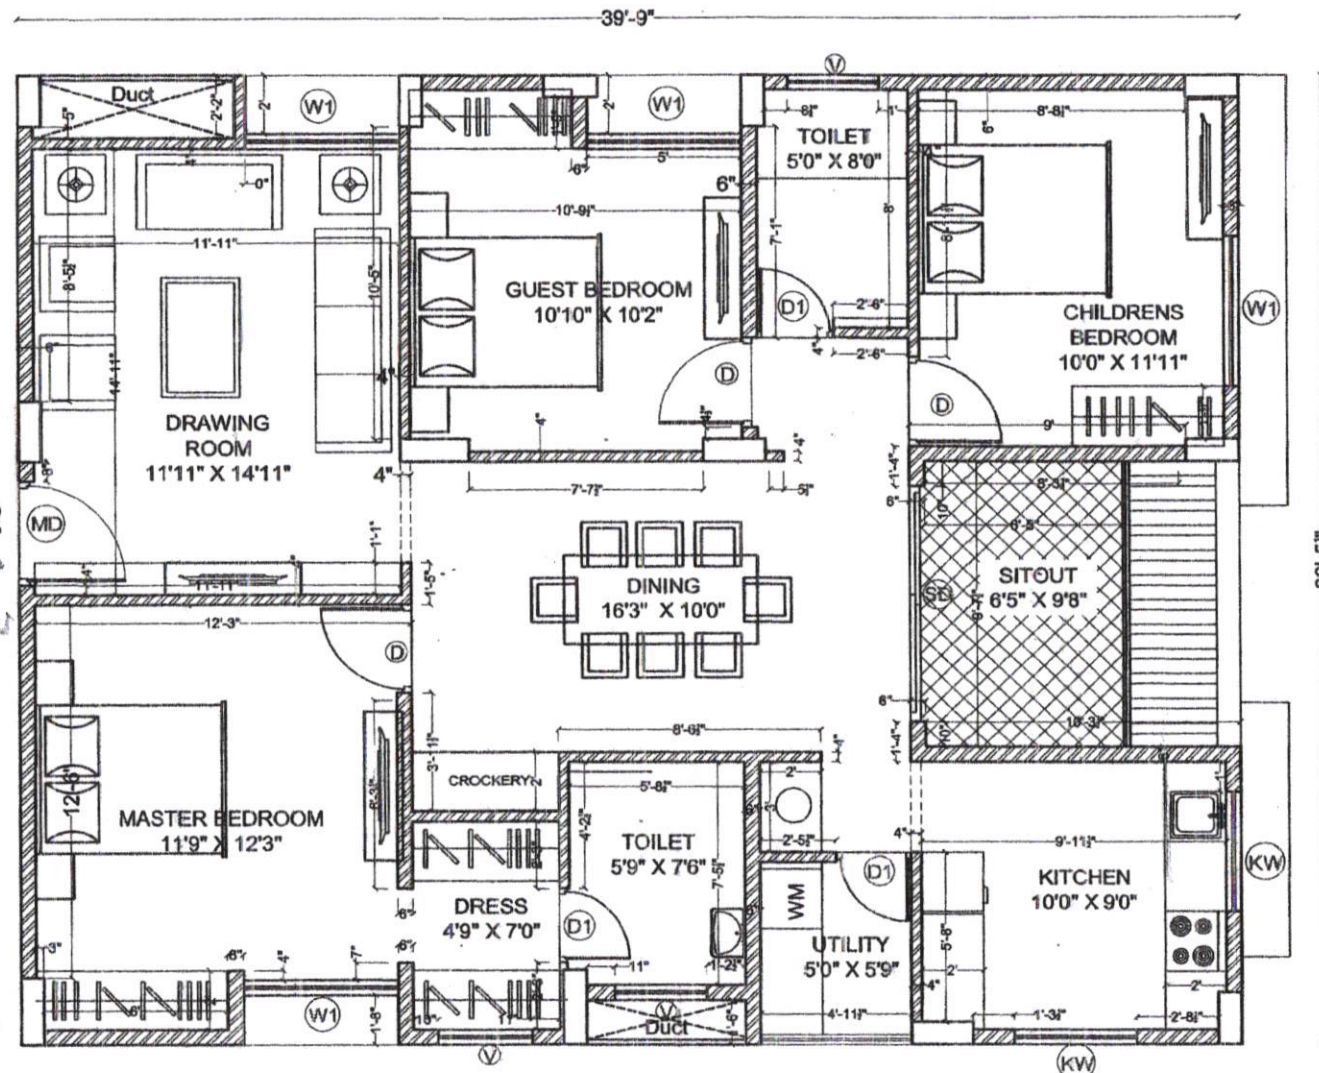

Description	Direction	Owners & Developers :	Date :	18.03.2020	Promoted by
WORKING DRAWING OF FLAT.NO.A-2		Modi Properties Pvt Ltd.	Prepared By :		Modi Properties Pvt. Ltd Phone:+91-40-66335551
		Project Name & Phase :	Approved By :	Soham Modi	
		MAYFLOWR PLATINUM	Scale :	N.T.S	

Copy
56
Facing North
A6
Type-3

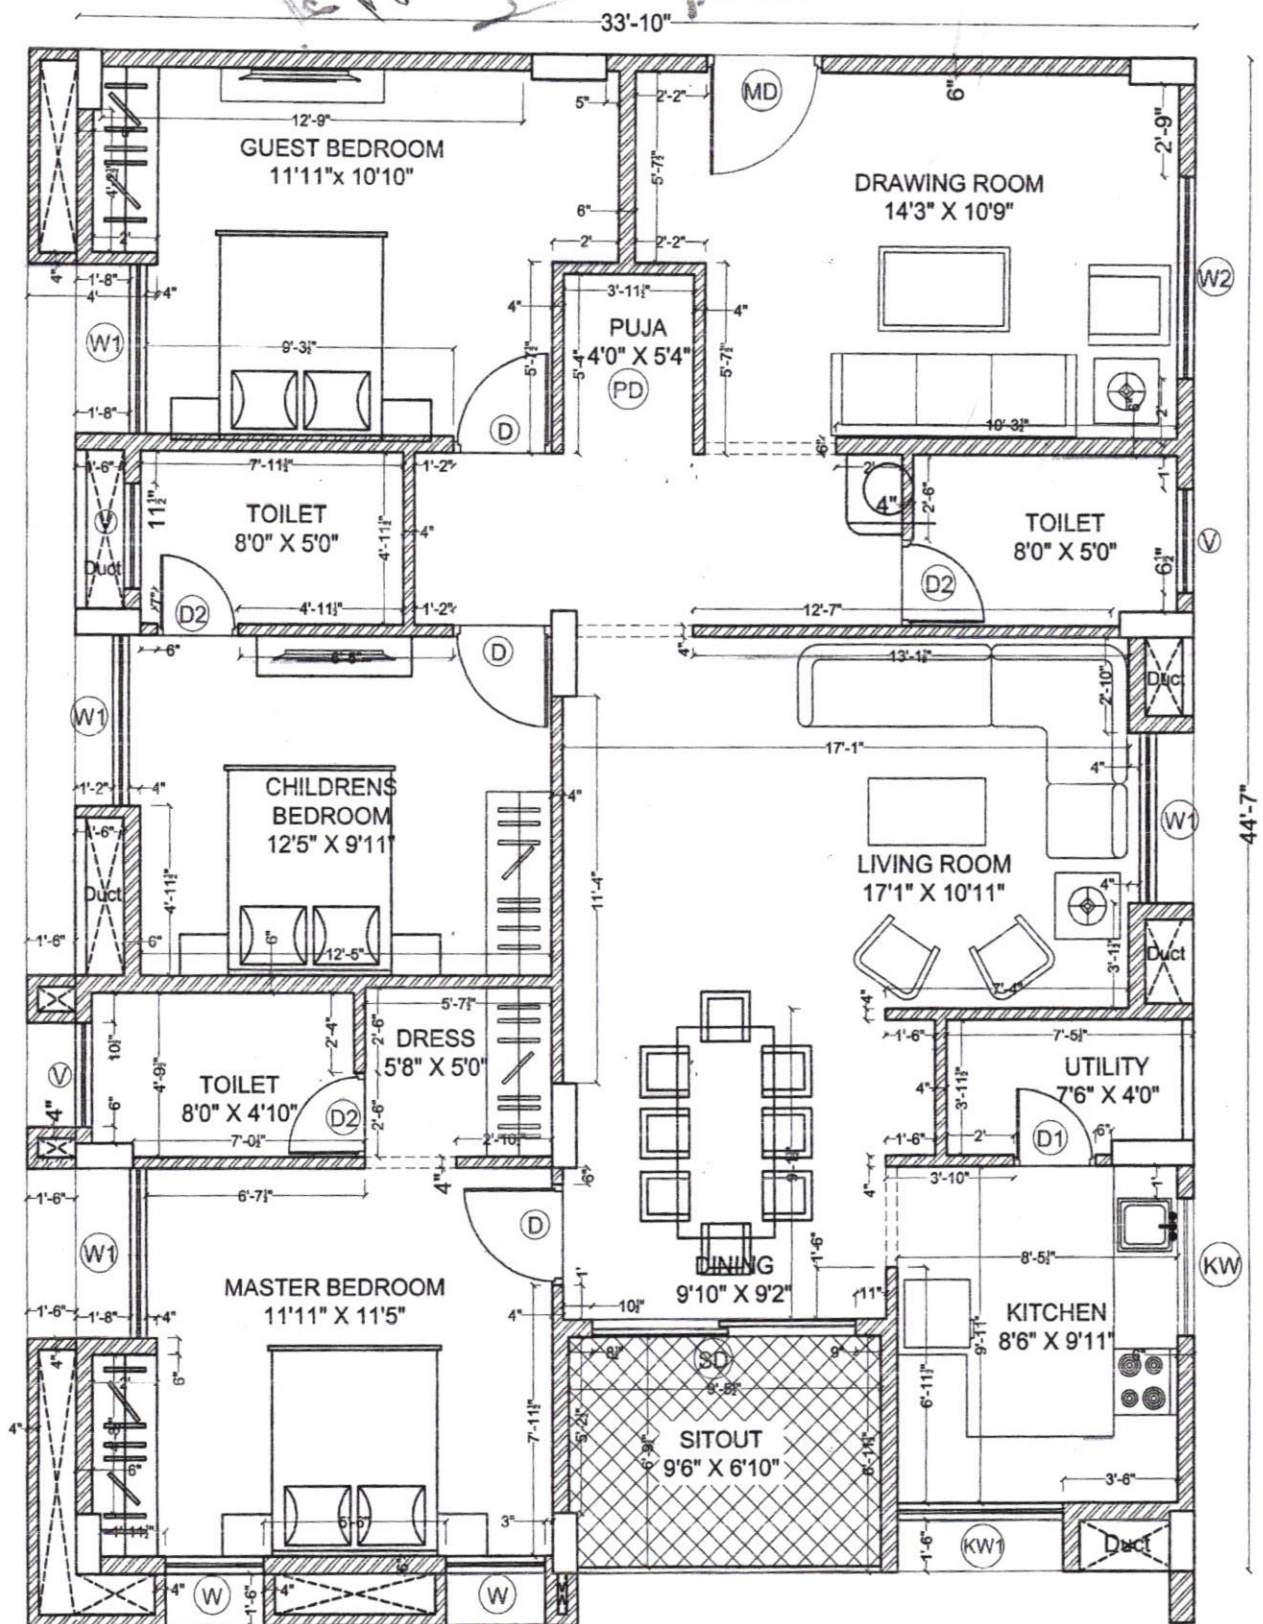

Description	Direction	Owners & Developers :	Date :	18.03.2020	Promoted by
WORKING DRAWING OF FLAT.NO.A-6		Modi Properties Pvt Ltd.	Prepared By :		Modi Properties Pvt. Ltd
		Project Name & Phase :	Approved By :	Soham Modi	Phone:+91-40-6633555
		MAYFLOWR PLATINUM	Scale :	N.T.S	

BILL OF QUANTITY

CLIENT: MAY FLOWER PLATINUM - A5

PRODUCT: 11 - KITCHENS (27492, 27494 & 27493)

DC NO: 2021071702/17.07.2021

NO	ITEM	QTY	QTY DISPATCHED BY STORES	PENDING
----	------	-----	-----------------------------	---------

ABINETS & SHUTTERS

1	90 base	1	11	
2	90 sink (PLY)	1	11	
3	110 gas patti	1	11	
4	60 D1	1	11	
5	60 Base	1	11	
6	50 Open	1	11	
7	60 wall	2	22	
8	60 cms Tandom box bottom panel	1	11	
9	60 cms Tandom box low back panel	1	11	
10	450 x 700 shutters	4	44	
11	600 x 170 Draw fascia	1	11	
12	600 x 525 shutter	1	11	
13	450 x 700 shutter	1	11	
14	600 x 700 shutter	3	33	

ARDWARE:

			11 KITCHENS	
1	Hinges	9 sets	99 SETS	
2	10 cms Legs	16 No's	176 NO'S	
3	Connectors	8 No's	88 NO'S	
4	L- Brackets	6 No's	66 NO'S	
5	6 Inch handles	10 No's	110 NO'S	
6	10 cms Silver Skirting	1.4 length	15 LENGTHS	
7	Skirting Clips	4 No's	44 NO'S	
8	10 cms Silver Skirting corners	2 No.	22 NO'S	
9	Tandom box set with out Gallery (INOX)	1 set	11 SETS	

MARKS:

ease note: - Tandom Box - 02 Sets are pending for supply and will be delivered on 1.07.2021

INWARD	
Inward No: 6985	Dt: 17/7/21
Mkn No:	Uti:
Received By:	Sign: <i>n/iscm</i>
MODI PROPERTIES PVT. LTD, Sy.No. 82/1.	

BILL OF QUANTITY

PROJECT: MAY FLOWER PLATINUM - A2

PRODUCT: 5 - KITCHENS

(27492, 27493 & 27494)

DC NO: 2021071701/17.07.20

ITEM	QTY	QTY DISPATCHED FOR 5 KITCHEN	PENDING
INETS & SHUTTERS			
90 Base	2	10	
60 Sink (PLY)	1	5	
60 Gas Patti	1	5	
60 D1	1	5	
90 Wall	1	5	
50 Open	1	5	
60 cms Tandom Box Bottom Panel	1	5	
60 cms Tandom Box Low Back Panel	1	5	
450 x 700 Shutters	6	30	
600 x 170 Draw Fascia	1	5	
600 x 525 Shutter	1	5	
600 x 700 Shutter	2	10	
WARE:		5 KITCHENS	
Hinges	9 sets	45 SETS	
10 cms Legs	16 No's	80 NO'S	
Connectors	8 No's	120 NO'S	
L- Brackets	4 No's	20 NO'S	
6 Inch handles	10 No's	50 NO'S	
10 cms Silver Skirting	1.4 length	7 LENGTH	
Skirting Clips	4 No's	20 NO'S	
10 cms Silver Skirting corners	1 No.	5 NO'S	
Tandom box set with out Gallery	1 set	5 SETS	

MARKS:

INWARD	
Inward No: 16984	Dt: 17/7/21
MRN No:	Dt:
Received By:	Sign: n/13cm
MODI PROPERTIES PVT. LTD. Sy.No. 82A.	

BILL OF QUANTITY

CLIENT: MAY FLOWER PLATINUM - A6


PRODUCT: 14 - KITCHENS

DC NO: 30.06.2021 / 001

S.NO	ITEM	QTY	QTY DISPATCHED BY STORES	PENDING
CABINETS & SHUTTERS				
1	80 base	1	14	
2	90 sink (PLY)	1	14	
3	60 gas patti	1	14	
4	90 D1	1	14	
5	60 Base	2	28	
6	60 wall	2	28	
7	90 cms Tandom box bottom panel	1	14	
8	90 cms Tandom box low back panel	1	14	
9	400 x 700 shutters	2	28	
10	900 x 170 Draw fascia	1	14	
11	450 x 525 shutter	2	28	
12	450 x 700 shutter	2	28	
13	600 x 700 shutter	5	70	
HARDWARE:			14 KITCHENS	
1	Hinges	11 sets	154 SETS	
2	10 cms Legs	20 No's	280 NO'S	
3	Connectors	12 No's	168 NO'S	
4	L- Brackets	4 No's	56 NO'S	
5	6 Inch handles	12 No's	168 NO'S	
6	10 cms Silver Skirting	1.6 length	22.4 LENGTH	NOT Supplied
7	Skirting Clips	4 No's	56 NO'S	
8	10 cms Silver Skirting corners	1 No.	14 NO'S	
9	Tandom box set with out Gallery (INOX)	1 set	14 SETS	
REMARKS:				

Verification of material part by K. Reddy 30/6/2021

ASST

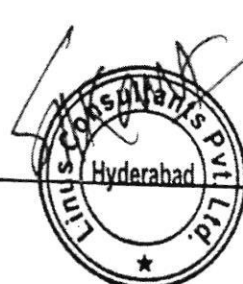

INWARD	
Inward No: 16805	Dt: 30/6/21
M/RN No:	Dt:
Received By:	Sign: N/8cm
MODI PROPERTIES PVT. LTD. Sy.No. 82/1.	