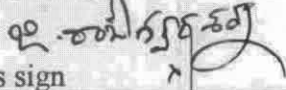


Details of Additions & Alterations

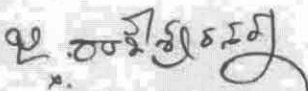
Flat No	B-406	Type	Deluxe / Semi-Deluxe
Buyer Name	Mrs. Madhavi / Mr. Kiran Kumar		
Phone No.	9866 548587	Email	
	8897270926		

I hereby confirm that I have given the details of the minor additions and alterations that are required in the above referred flat in the pages attached herein. Please complete the changes suggested by me. I agree to pay the charges, if any, for the additions and alterations that I have asked you to make, as per the rates suggested by you. I shall deliver all the materials that are required to be provided by me at the site on or before . In case I fail to deliver these items to the site by the specified date, you may complete the works in the flat as per the standard items provided by you.

Buyers sign		Engg. Sign	
Date:	18/03/2021	Date	18/03/2021

Note:

1. Colour shades of paints may vary from batch to batch & company to company. The Builder will not take responsibility of quality of work for dark shades especially green & blue.
2. Shade / colour of natural material like marble and granite can't be guaranteed and may vary from lot to lot. Cracks like appearance in marble is a natural feature and Builder shall not be responsible for repairs or replacement.
3. Availability of bathroom or flooring tiles of the same type /colour/make can not be guaranteed and closest possible type/colour/make may be used in its place.
4. No further change shall be permitted from this day.
5. Please sign on all pages.


Buyers sign:


Engg. Sign:

Date: 18/03/2021

Choice of colours:

To be decided later

Changes in flooring:

To be decided later

* Buyers sign:

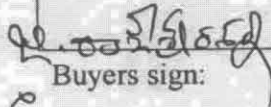
Engg. Sign:

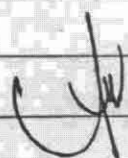
Date:

Changes in electrical points: (mark on plan)

To be decided later

Choice of Bathroom tiles, CP fittings & Sanitary ware:


Buyers sign:


Engg. Sign:

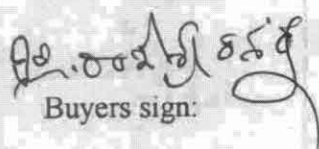
18/03/2024
Date:

Changes in kitchen platform: (mark on plan)

Details of solar water heater:

Other Changes:

→ ~~Position room Provision~~ (Not required)
→ Waukashu Extra in dining area
Northwest corner

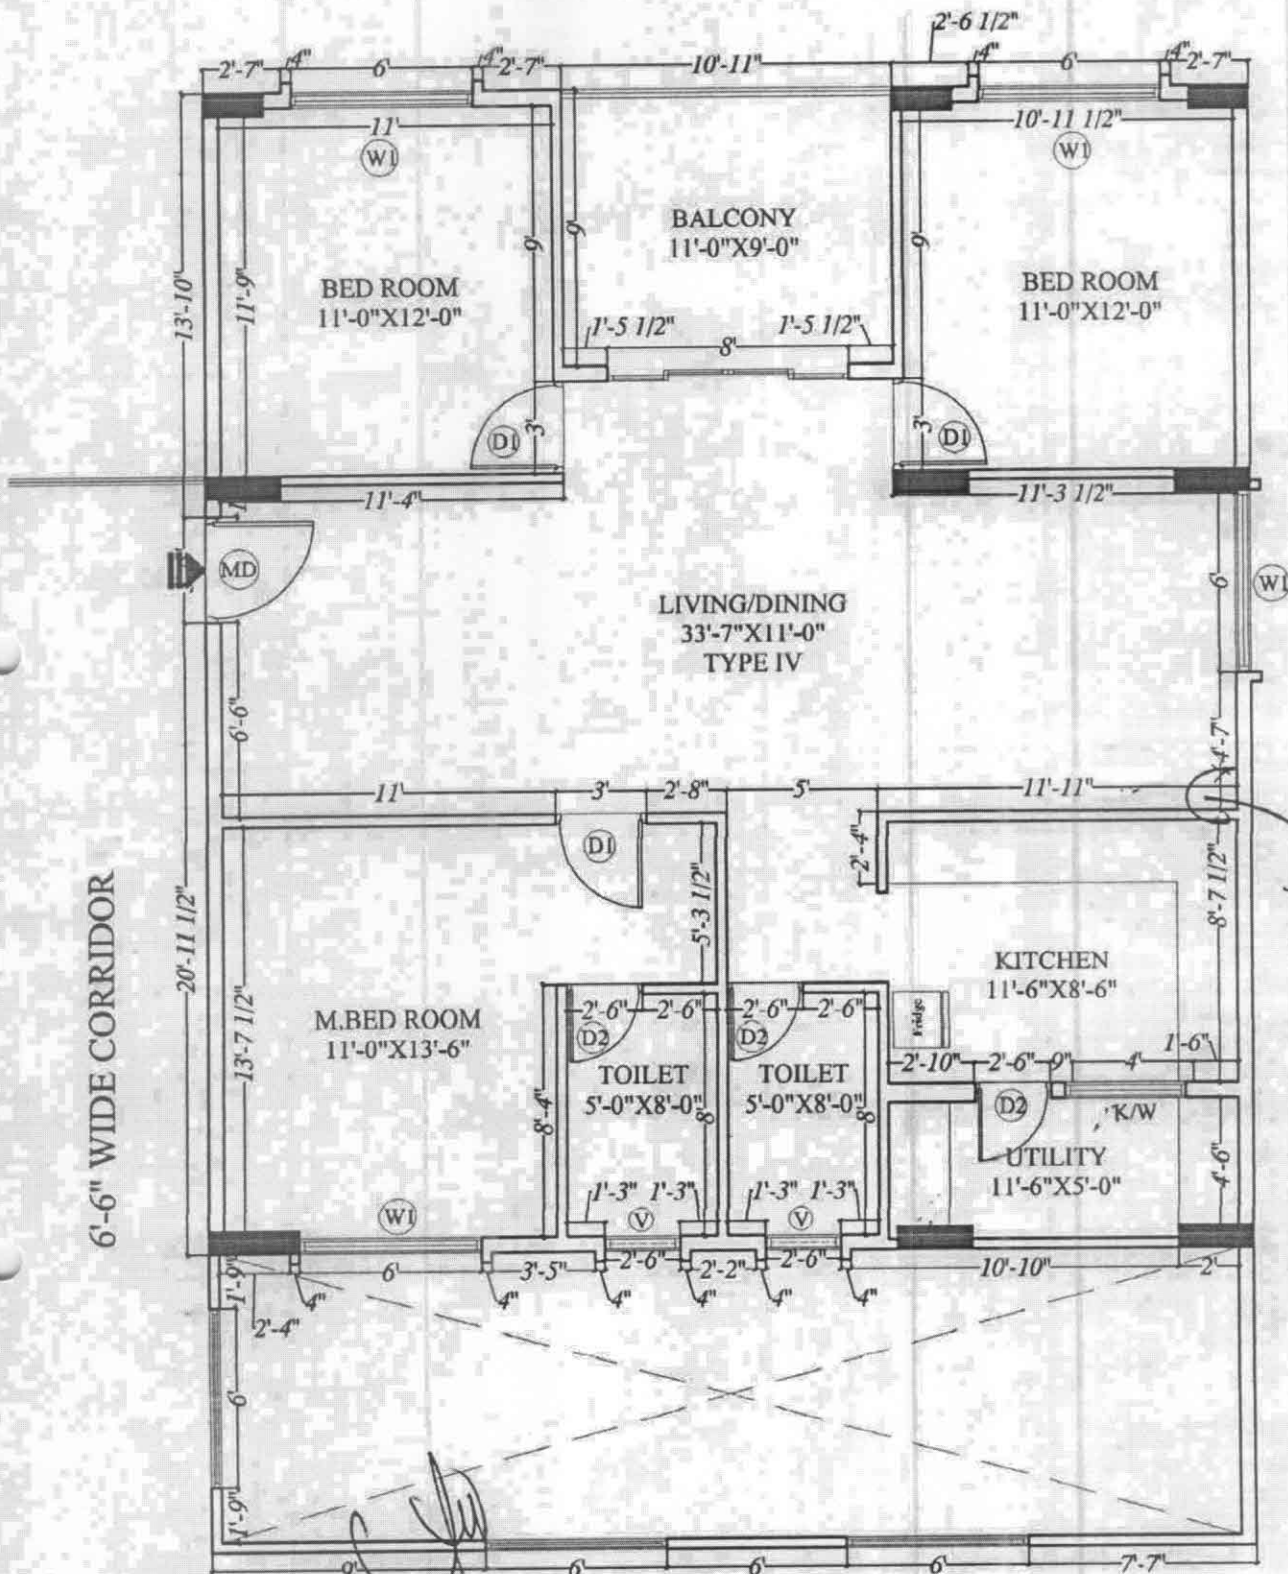
Buyers sign: 

Engg. Sign: 

Page 4 of 4

18/3/2024
Date:

Flat no 406



18/3/2024 20.00.25/05/24

Title
BRICK WORK DETAILS
TYPE IV

SCALE : 1"= N.T.S.
DATE : 08-03-2021
DRAWN : RAHMATH



Project :
**PROPOSED RESIDENTIAL APARTMENT
FOR MODI PROPERTIES AT KOWKUR, HYD.**

Architect : **SPAN PRIDE**
28, 1st main, 7th cross,
Central Excise HBC Layout,
Sanjaynagar post,
Boopasandra,
Bangalore - 560 094,
Tel : 080-22866552 /
22866521
E-mail : spancentre@gmail.com
Website : www.spancentre.com

Flat no.402,
Rahmath Apartment,
Lakdi ka pool,
Hyderabad - 500 001.
Tel : 040-42627885

UTILITY
11'-6" X 3'-0"

NT

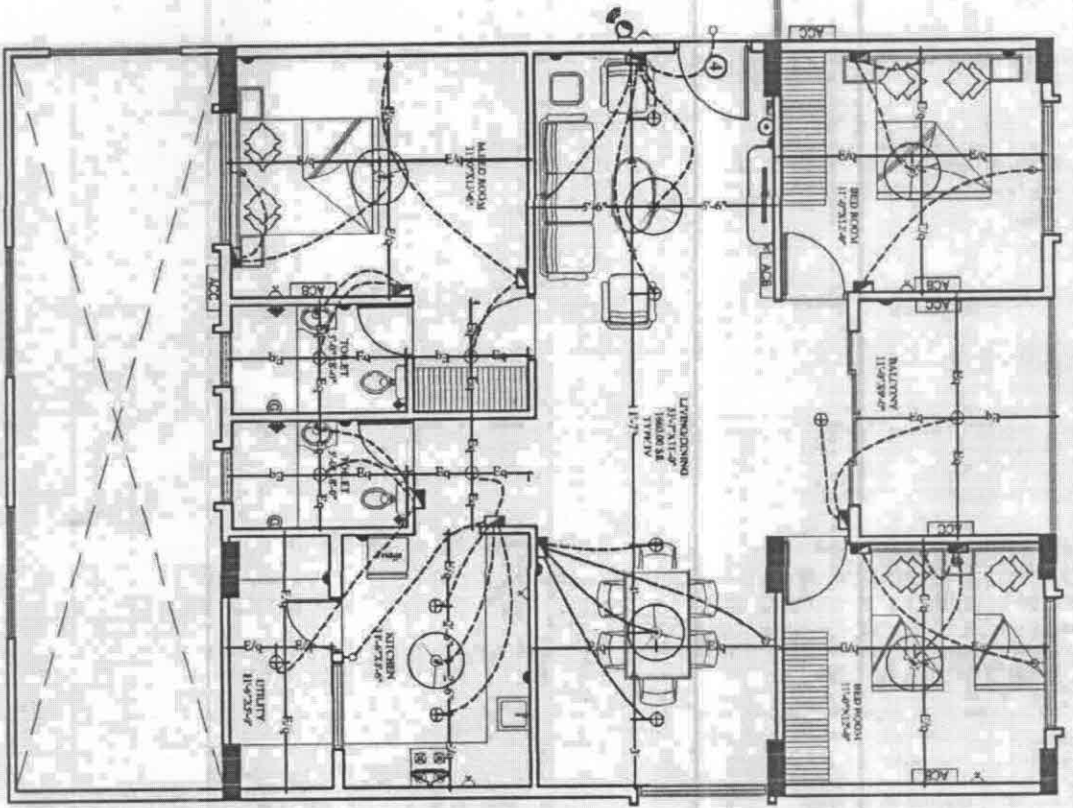
Tap

12/3/2020

Description	Direction	Owners & Developers	Date:	06-02-2021	Promoted By:
		Modi Properties Pvt Ltd.	Prepared By:		
		Project Name & Phase	Approved By:	Soham Modi	
PLUMBING PLAN		Green and Heights	Scale:	1/15	

PLANT NO 406

6'-6" WIDE CORRIDOR



LEGEND:-

S.NO	ITEM	SYMBOL	HEIGHTS FROM FFL
1.	Distribution Board & Change over		7' TO 7'6"
2.	Switch board		4' OR 4'6"
3.	Wall projection light		7'3" TO 7'6"
4.	5 amper plug point		2'
5.	Ceiling fan		8'6" OR 7'6"
6.	Ceiling point-15A		7'3"
7.	Exhaust fan		7'3"
8.	15 amper plug point		2' OR 2'6" OR 7'6"
9.	Television point		3'
10.	Telephone point		2'
11.	Ceiling Bell		4'5"
12.	Bed push		6'
13.	Ceiling light		-
14.	Wall Camera		7'6"
15.	AC Compressor		7' TO 7'6"
16.	AC Blower		7' TO 7'6"
17.	Back board with SA		4' TO 4'6"

Note :- Switch boards next to bed side must be 35" from center of bed.

22.02.21/58551

18/05/2024

QC ELECTRICAL CHECK PLAN OF TYPE-IV

Description	Direction	Owners & Developers:	Date:	Prepared By:	Promoted by
	N	Mehta & Modi Realty Kowloon LLP	11.02.2021	Nagelaxmi	Modi Properties Pvt Ltd
		Project Name & Phase:	Appl	1 By:	
		Greenwood Heights	Scale:	N.T.S	Phone:+91-40-66335551