


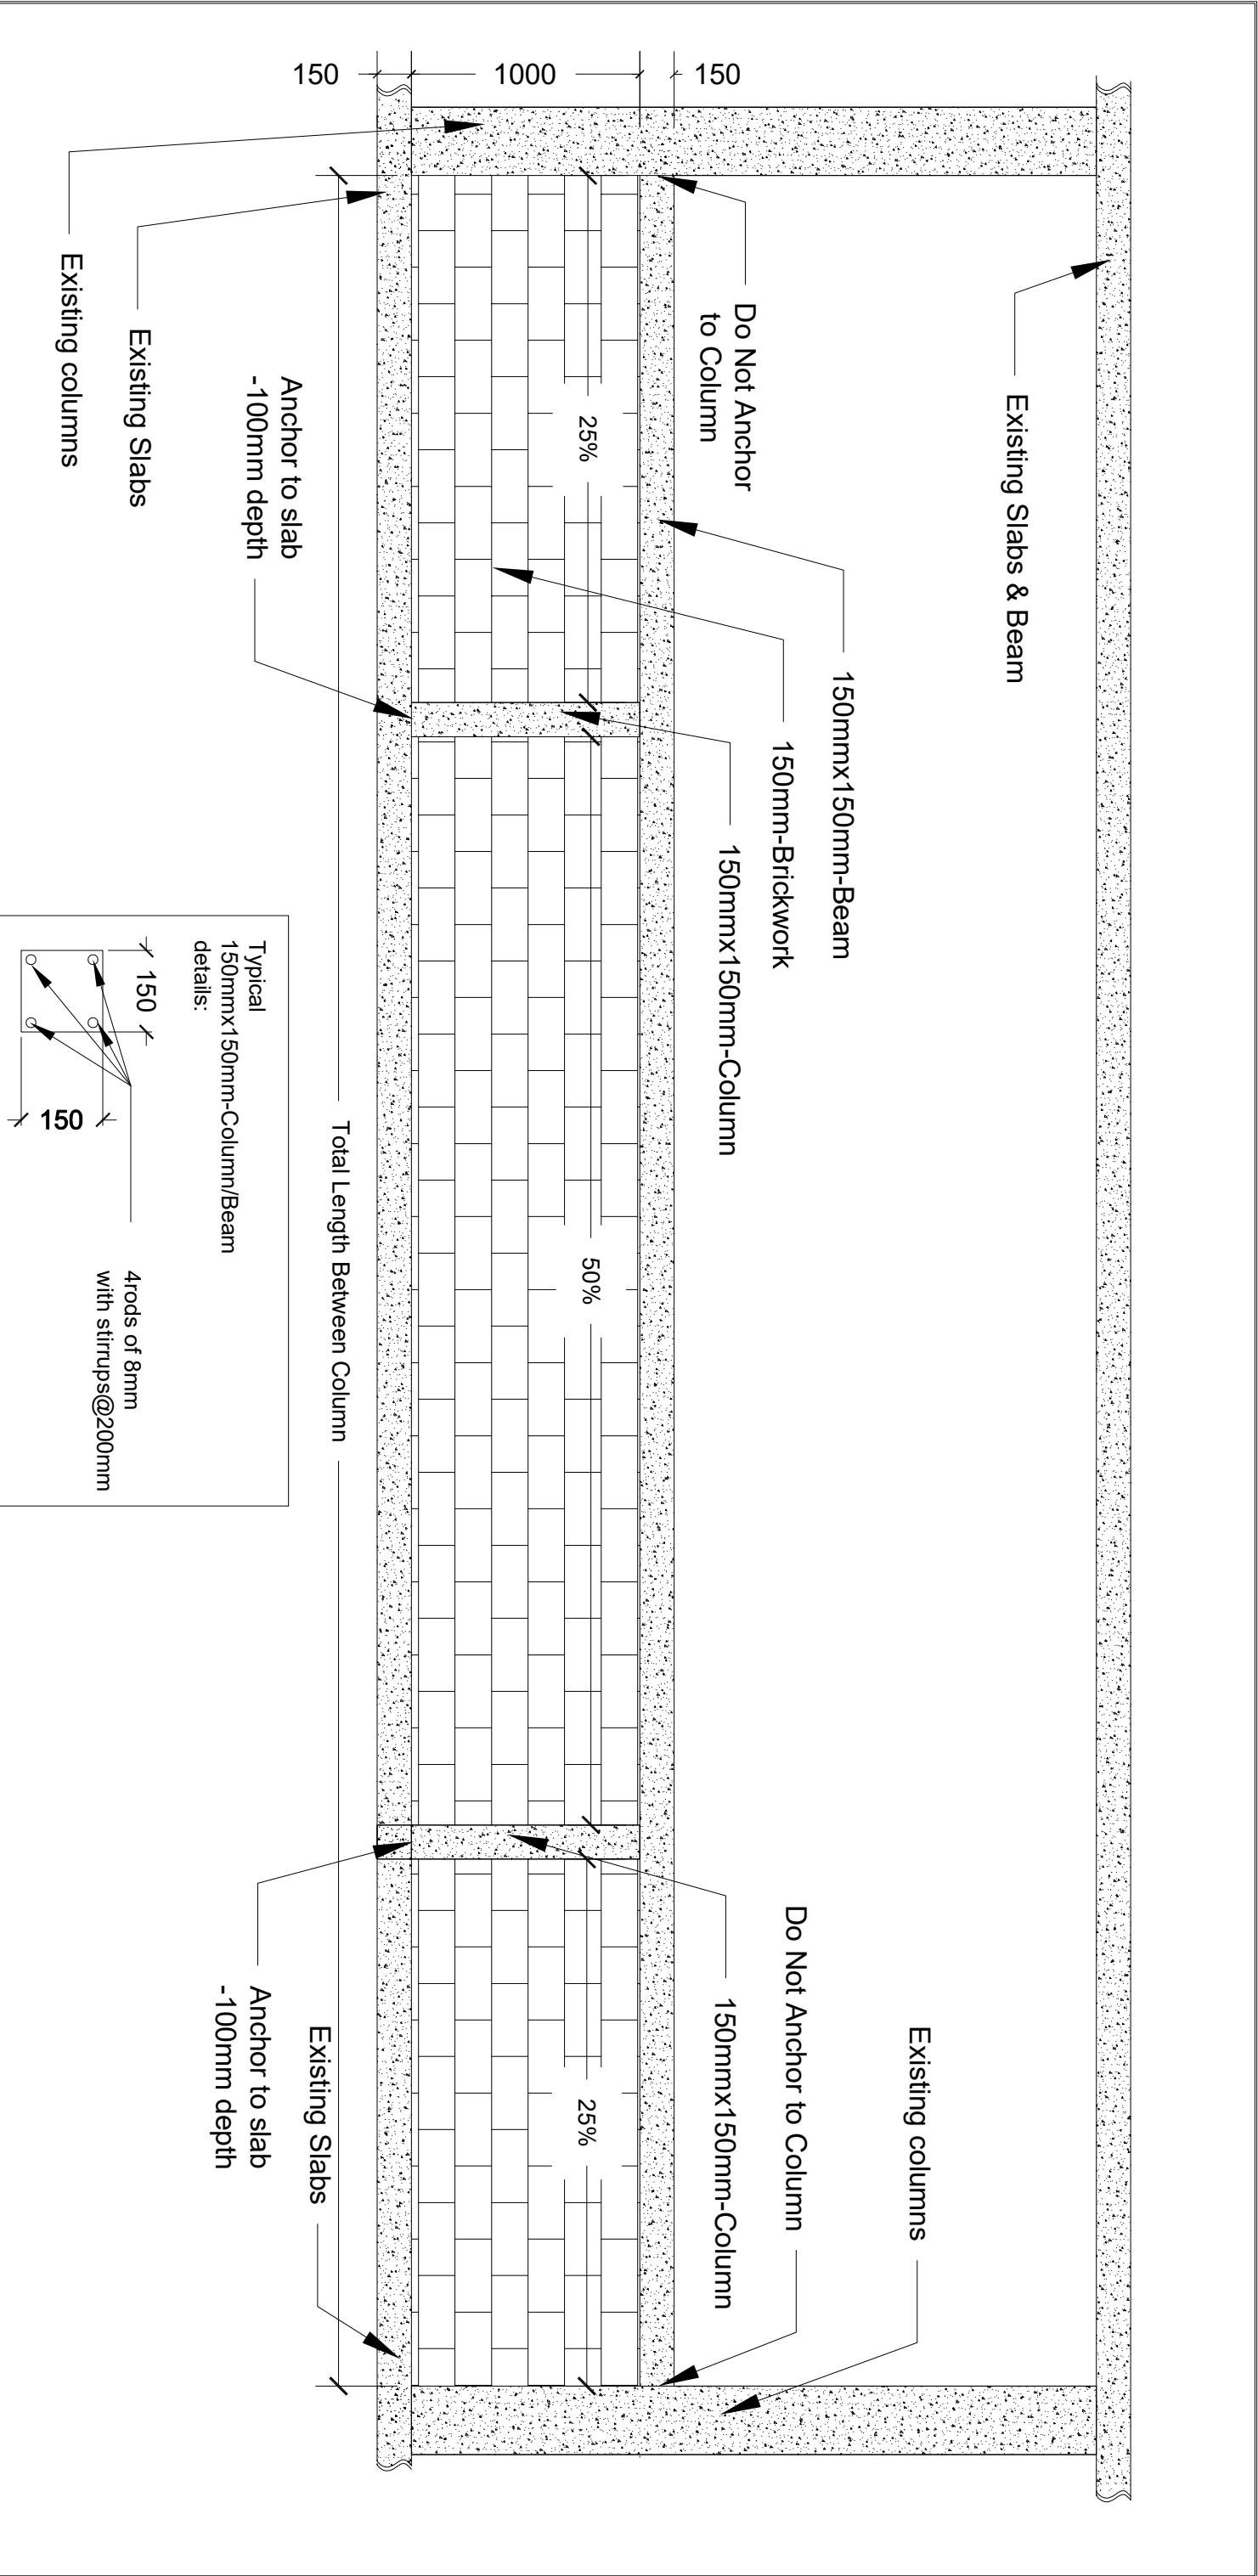

Description	Direction	Owners & Developers :	Date :	Promoted by
Standard drawing For External wall detail for Lab Space Projects		GVRC	Prepared By :	Modi Properties Pvt. Ltd.
		Project Name & Phase :	Approved By :	Phone:+91-40-66335551
		INNOPOLIS	Scale :	N.T.S