



APPROVED BY
 2022 APR 12
 SOHAM MODI
 MANAGING DIRECTOR

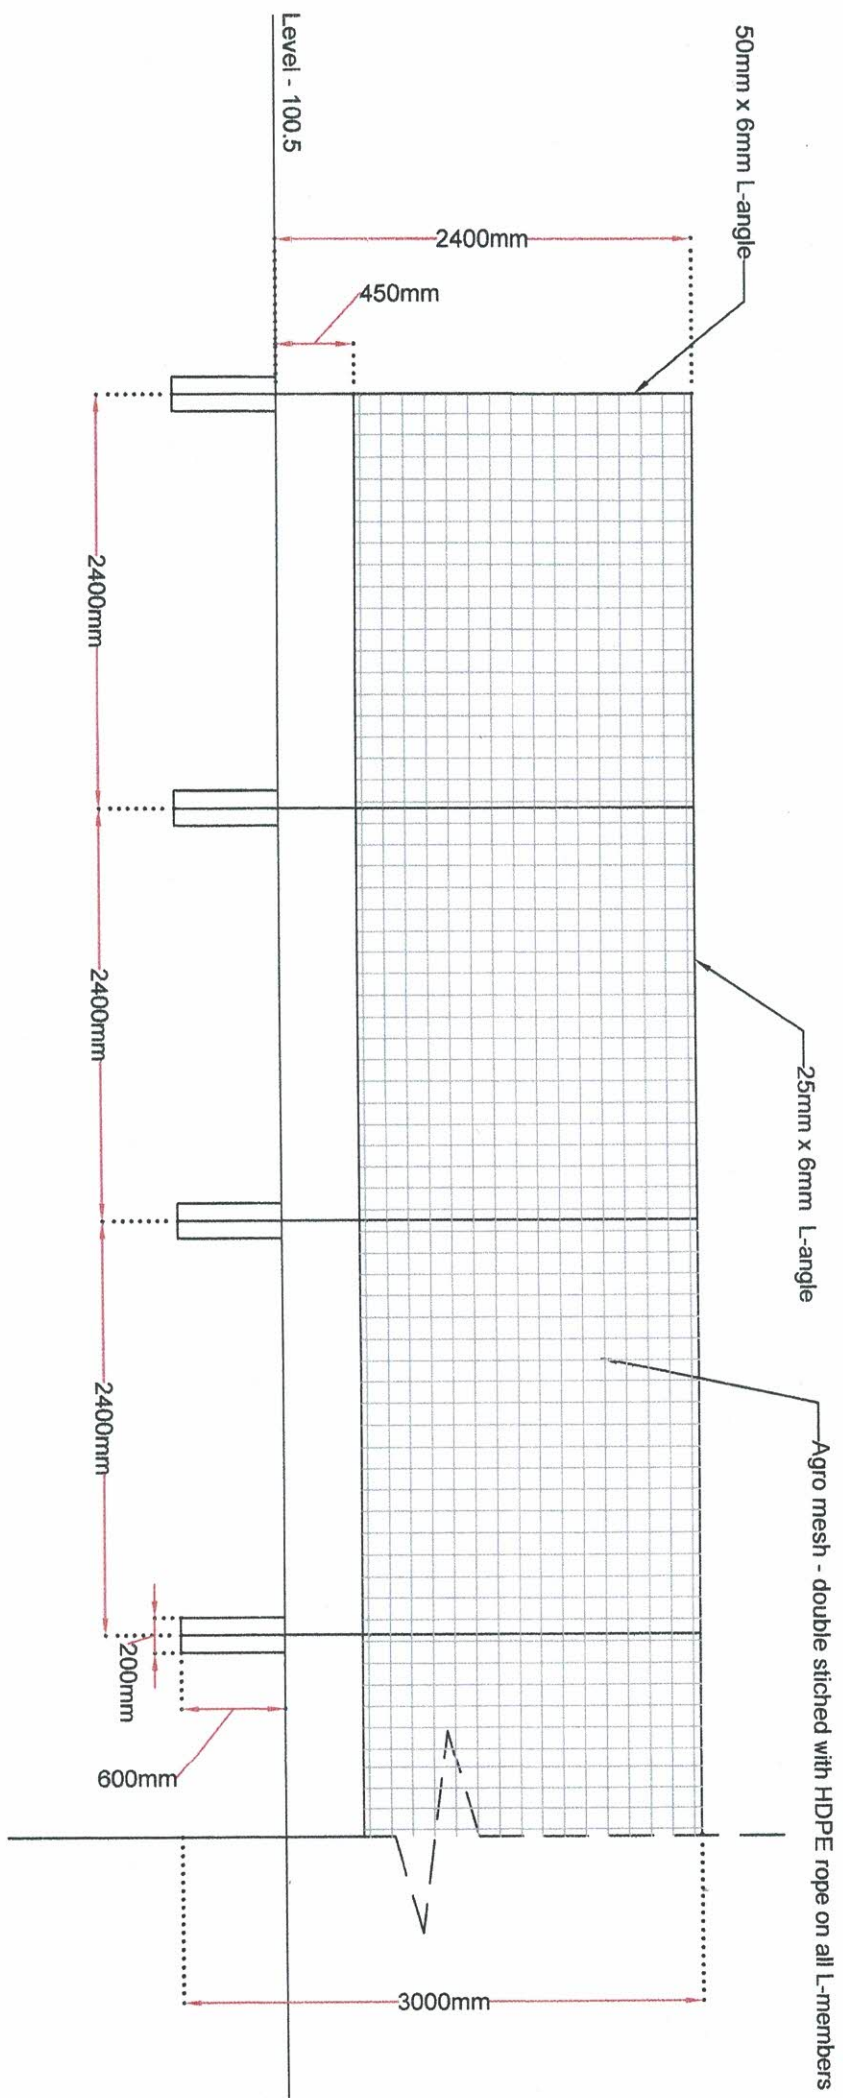

Description Standard drawing for Agromesh and Barricade plan Fig.no.95	Direction 	Owners & Developers : Modi Realty Muraharipally LLP Project Name & Phase : Nextopolis	Date : Prepared By : Approved By : Scale :	26/04/2022 Imran Soham Modi N.T.S	Promoted by Modi Properties Pvt Ltd Phone:+91-40-66335551
--	--	--	---	--	---