
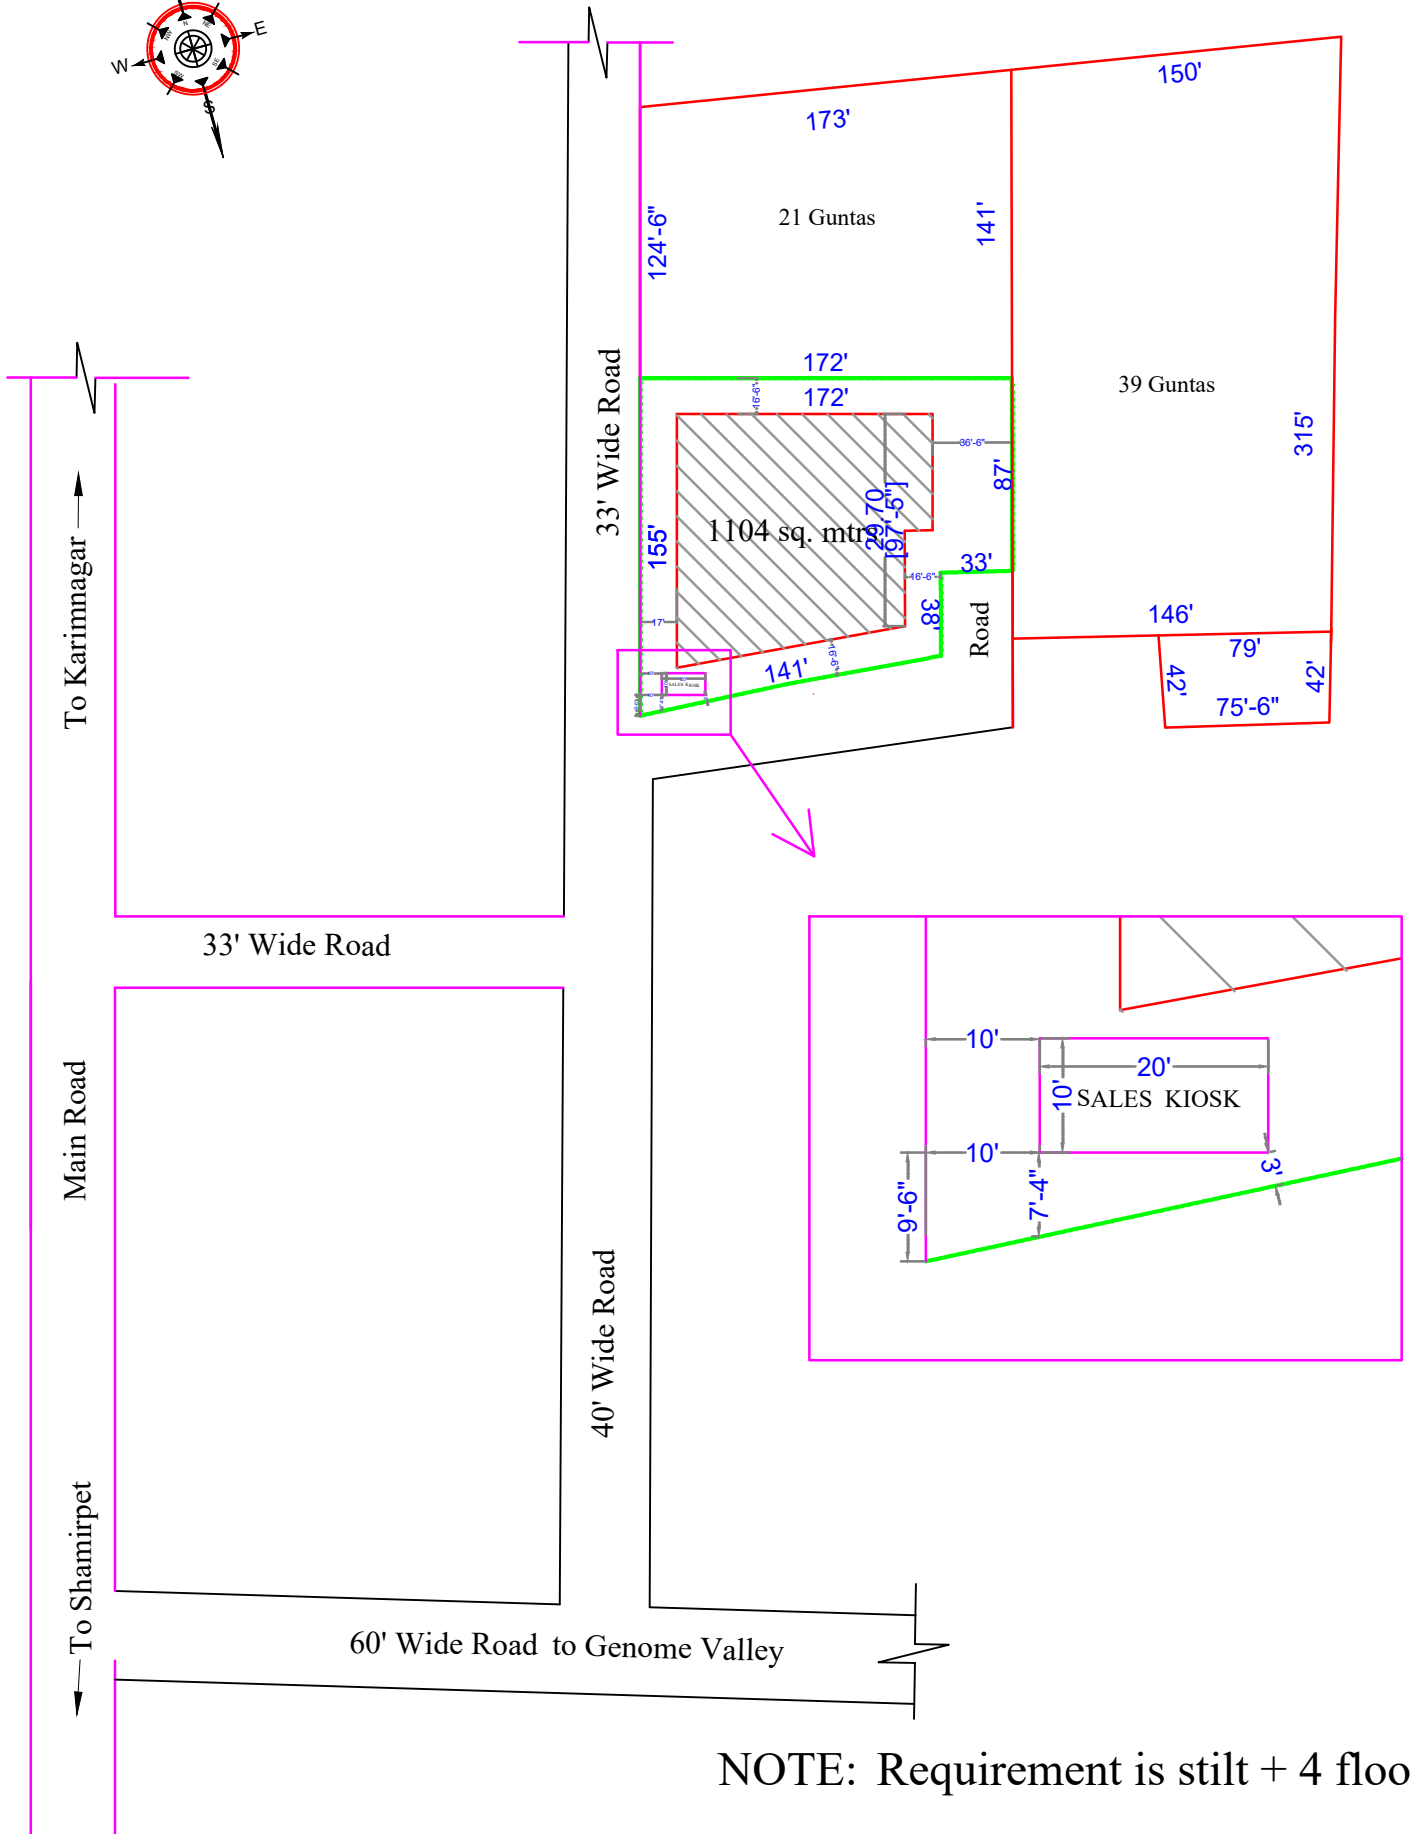


plan for MCMET Land 20 Guntas

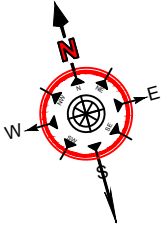

NOTE: Requirement is stilt + 4 floors