


GROUND FLOOR PLAN

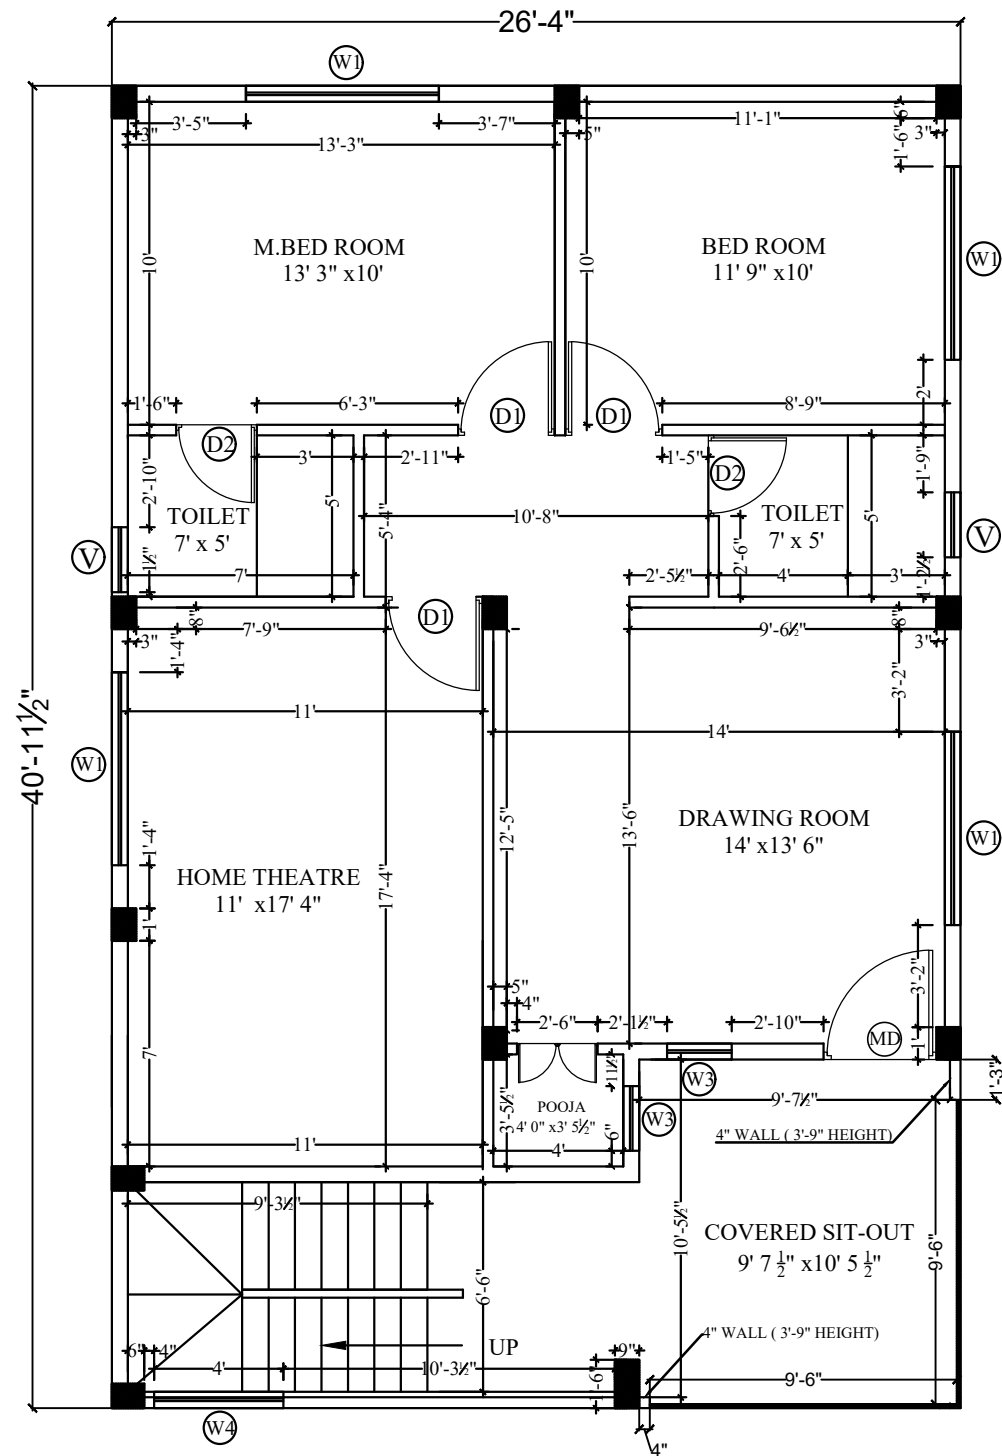

FIRST FLOOR PLAN

Type	Dimensions	No.
W1	6' X 4'	8
W2	4' X 3'	0
W3	2' X 4'	3
D1	3' X 7'	5
D2	2' 6" X 7'	5
MD	3' 6" X 7'	2
V	2' X 2'	4

MIRYALGUDA : TYPE - A1 (DUPLEX) WORKING DRAWINGS		Owners & Developers :	Date :	13/04/2018	Promoted by
		Modi Properties Pvt Ltd.	Prepared By :	Madhav Bhatt	Modi Properties Pvt. Ltd. Phone:+91-40-66335551
		Project Name & Phase :	Approved By :	Soham Modi	
		AVR Gulmohar Homes	Scale :	N.T.S	