


GROUND FLOOR PLAN

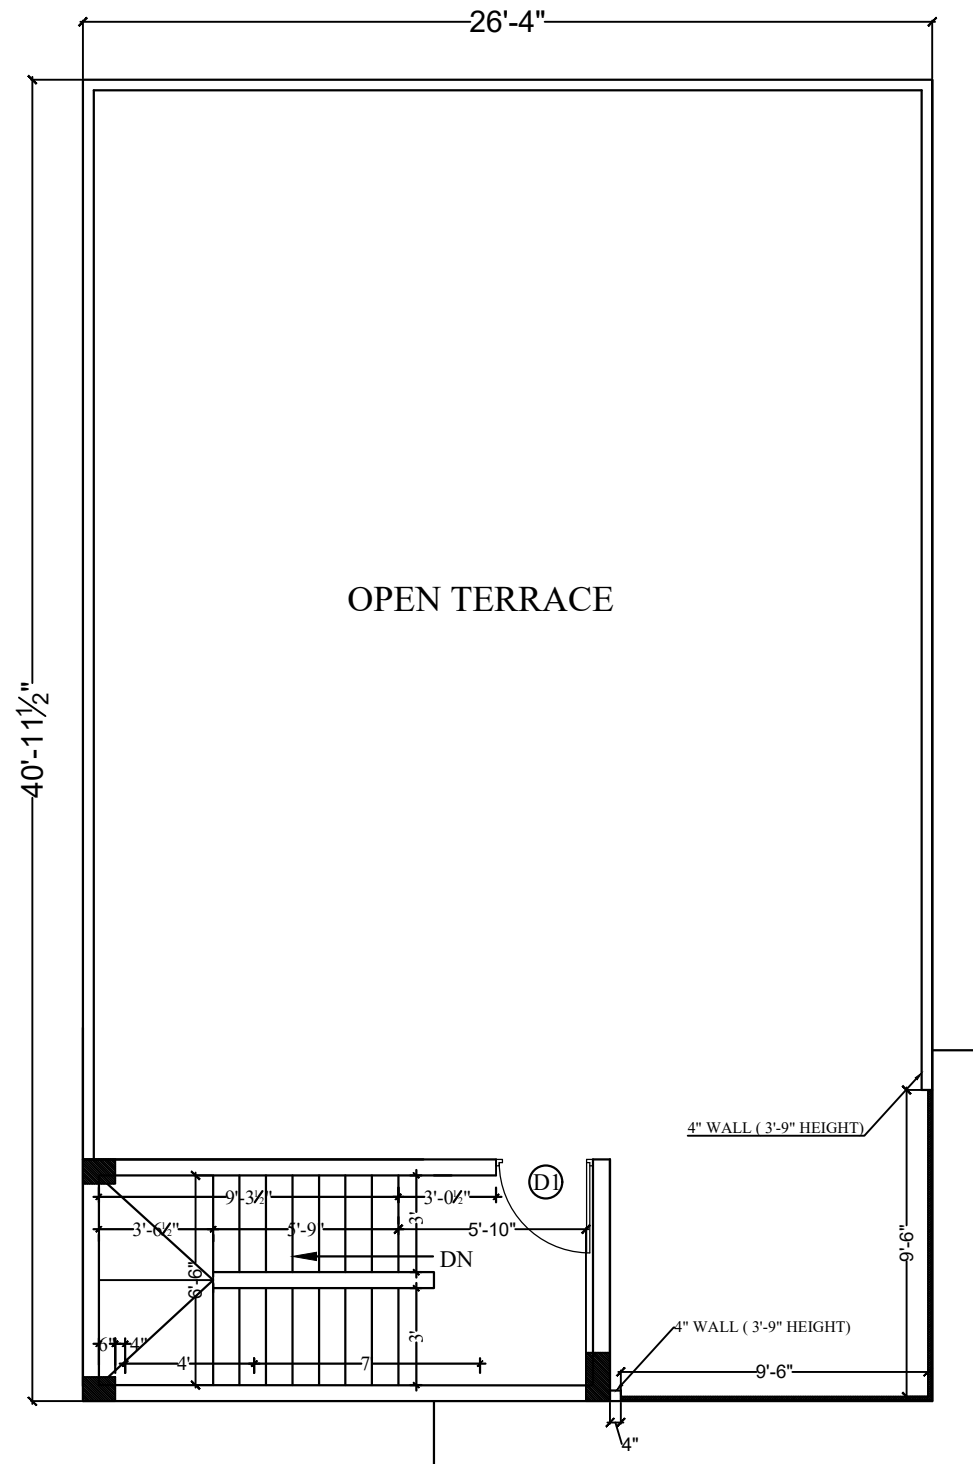

TERRACE FLOOR PLAN

Type	Dimensions	No.
W1	6' X 4'	4
W2	4' X 3'	0
W3	2' X 4'	2
W4	4' X 4'	1
W5	3' 6" X 3'	1
D1	3' X 7'	2
D2	2' 6" X 7'	3
MD	3' 6" X 7'	2
V	2' X 2'	2

Description MIRYALGUDA : TYPE - A1 (SIMPLEX) WORKING DRAWINGS	Direction 	Owners & Developers : Modi Properties Pvt Ltd.	Date : 13/04/2018	Promoted by Modi Properties Pvt. Ltd. Phone:+91-40-66335551
		Project Name & Phase : AVR Gulmohar Homes	Prepared By : Madhav Bhatt	
		Scale :	Approved By : Soham Modi	
		N.T.S		