

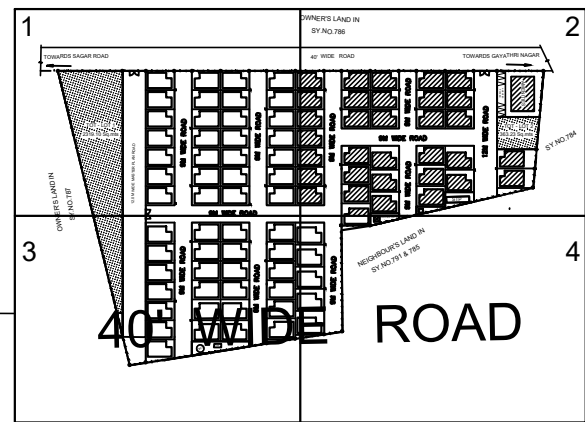


KEY-PLAN

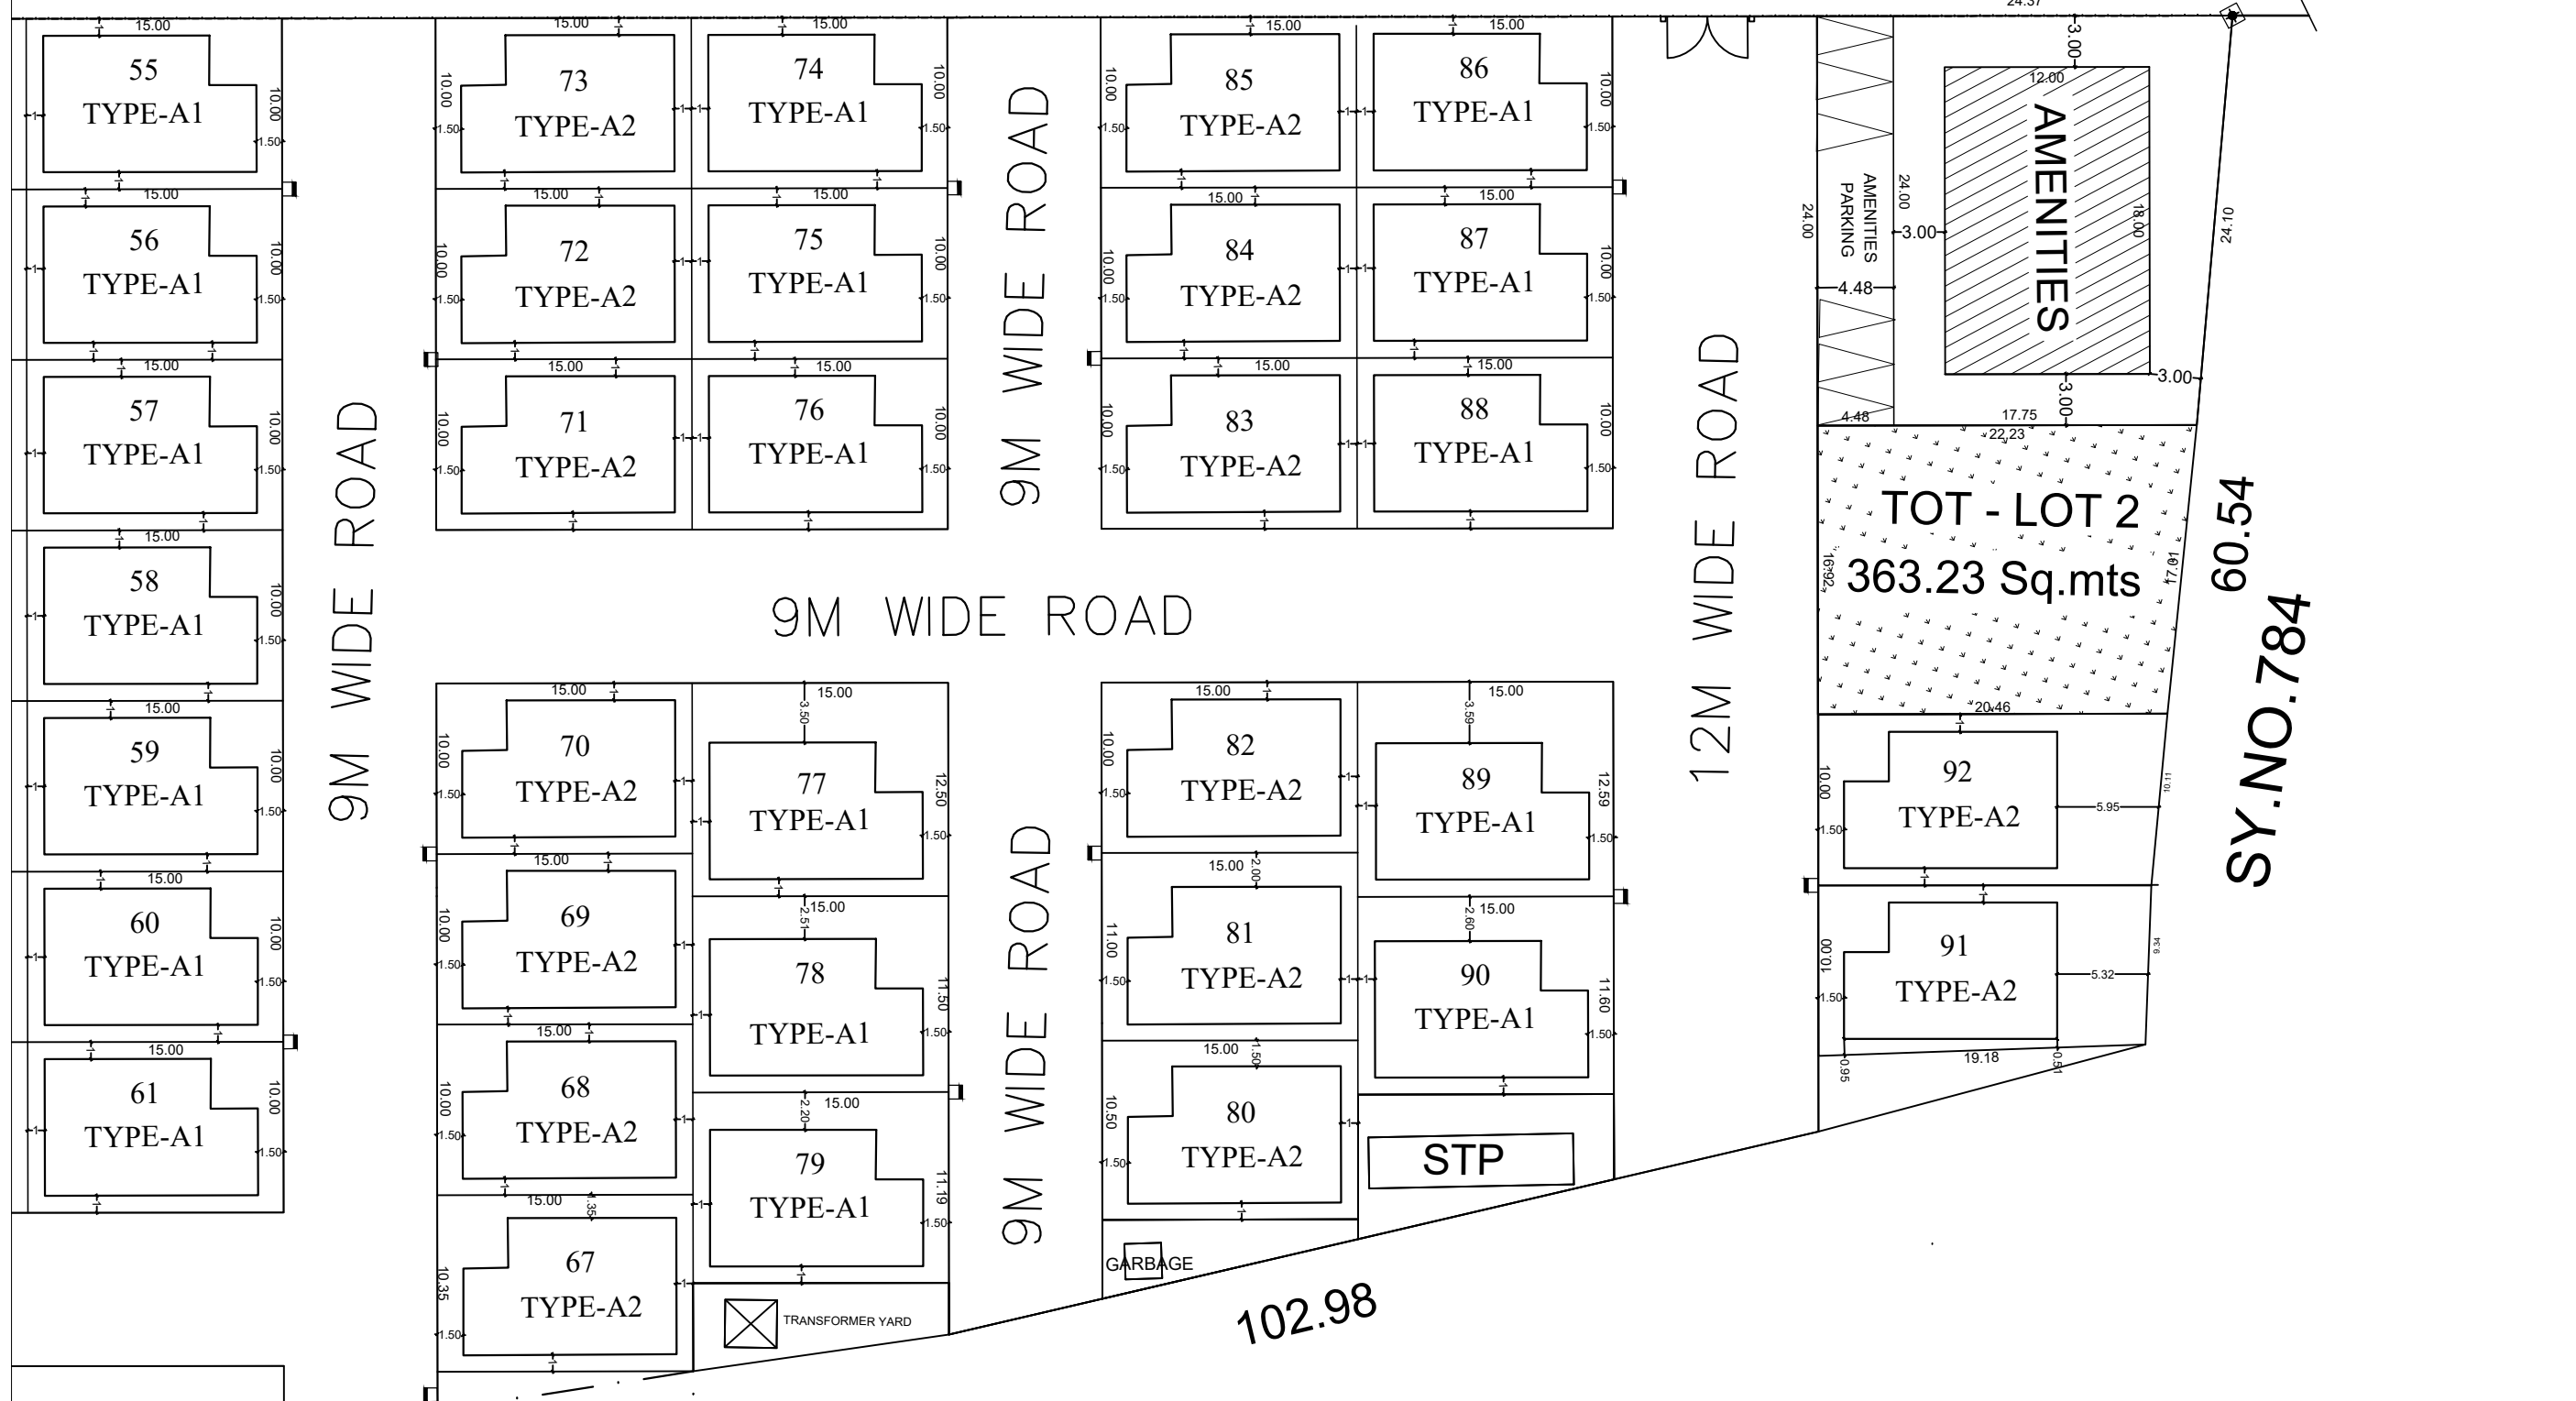

TOWARDS GAYATHRI NAGAR

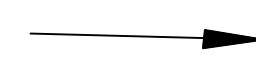

PRODUCED BY AN AUTODESK STUDENT VERSION

PRODUCED BY AN AUTODESK STUDENT VERSION

Description	Direction	Owners & Developers :	Date :	15.12.2017	Promoted by
REVISED LAYOUT PLAN		MODI REALTY (MIRYALAGUDA) LLP	Prepared By :		Modi Properties &
		Project Name & Phase :	Approved By :	Soham Modi	Investments Pvt. Ltd.
		AVRIS CULMOUR HOMES	Seals:	N.T.S	Phone:+91-40-66335551