


LOCATION MAP SHOWING THE SY. NO: 230 to 243, SITUATED AT GENOME VALLEY  
TURKAPALLY(V) & SHAMIRPET (M),RANGA REDDY DIST.

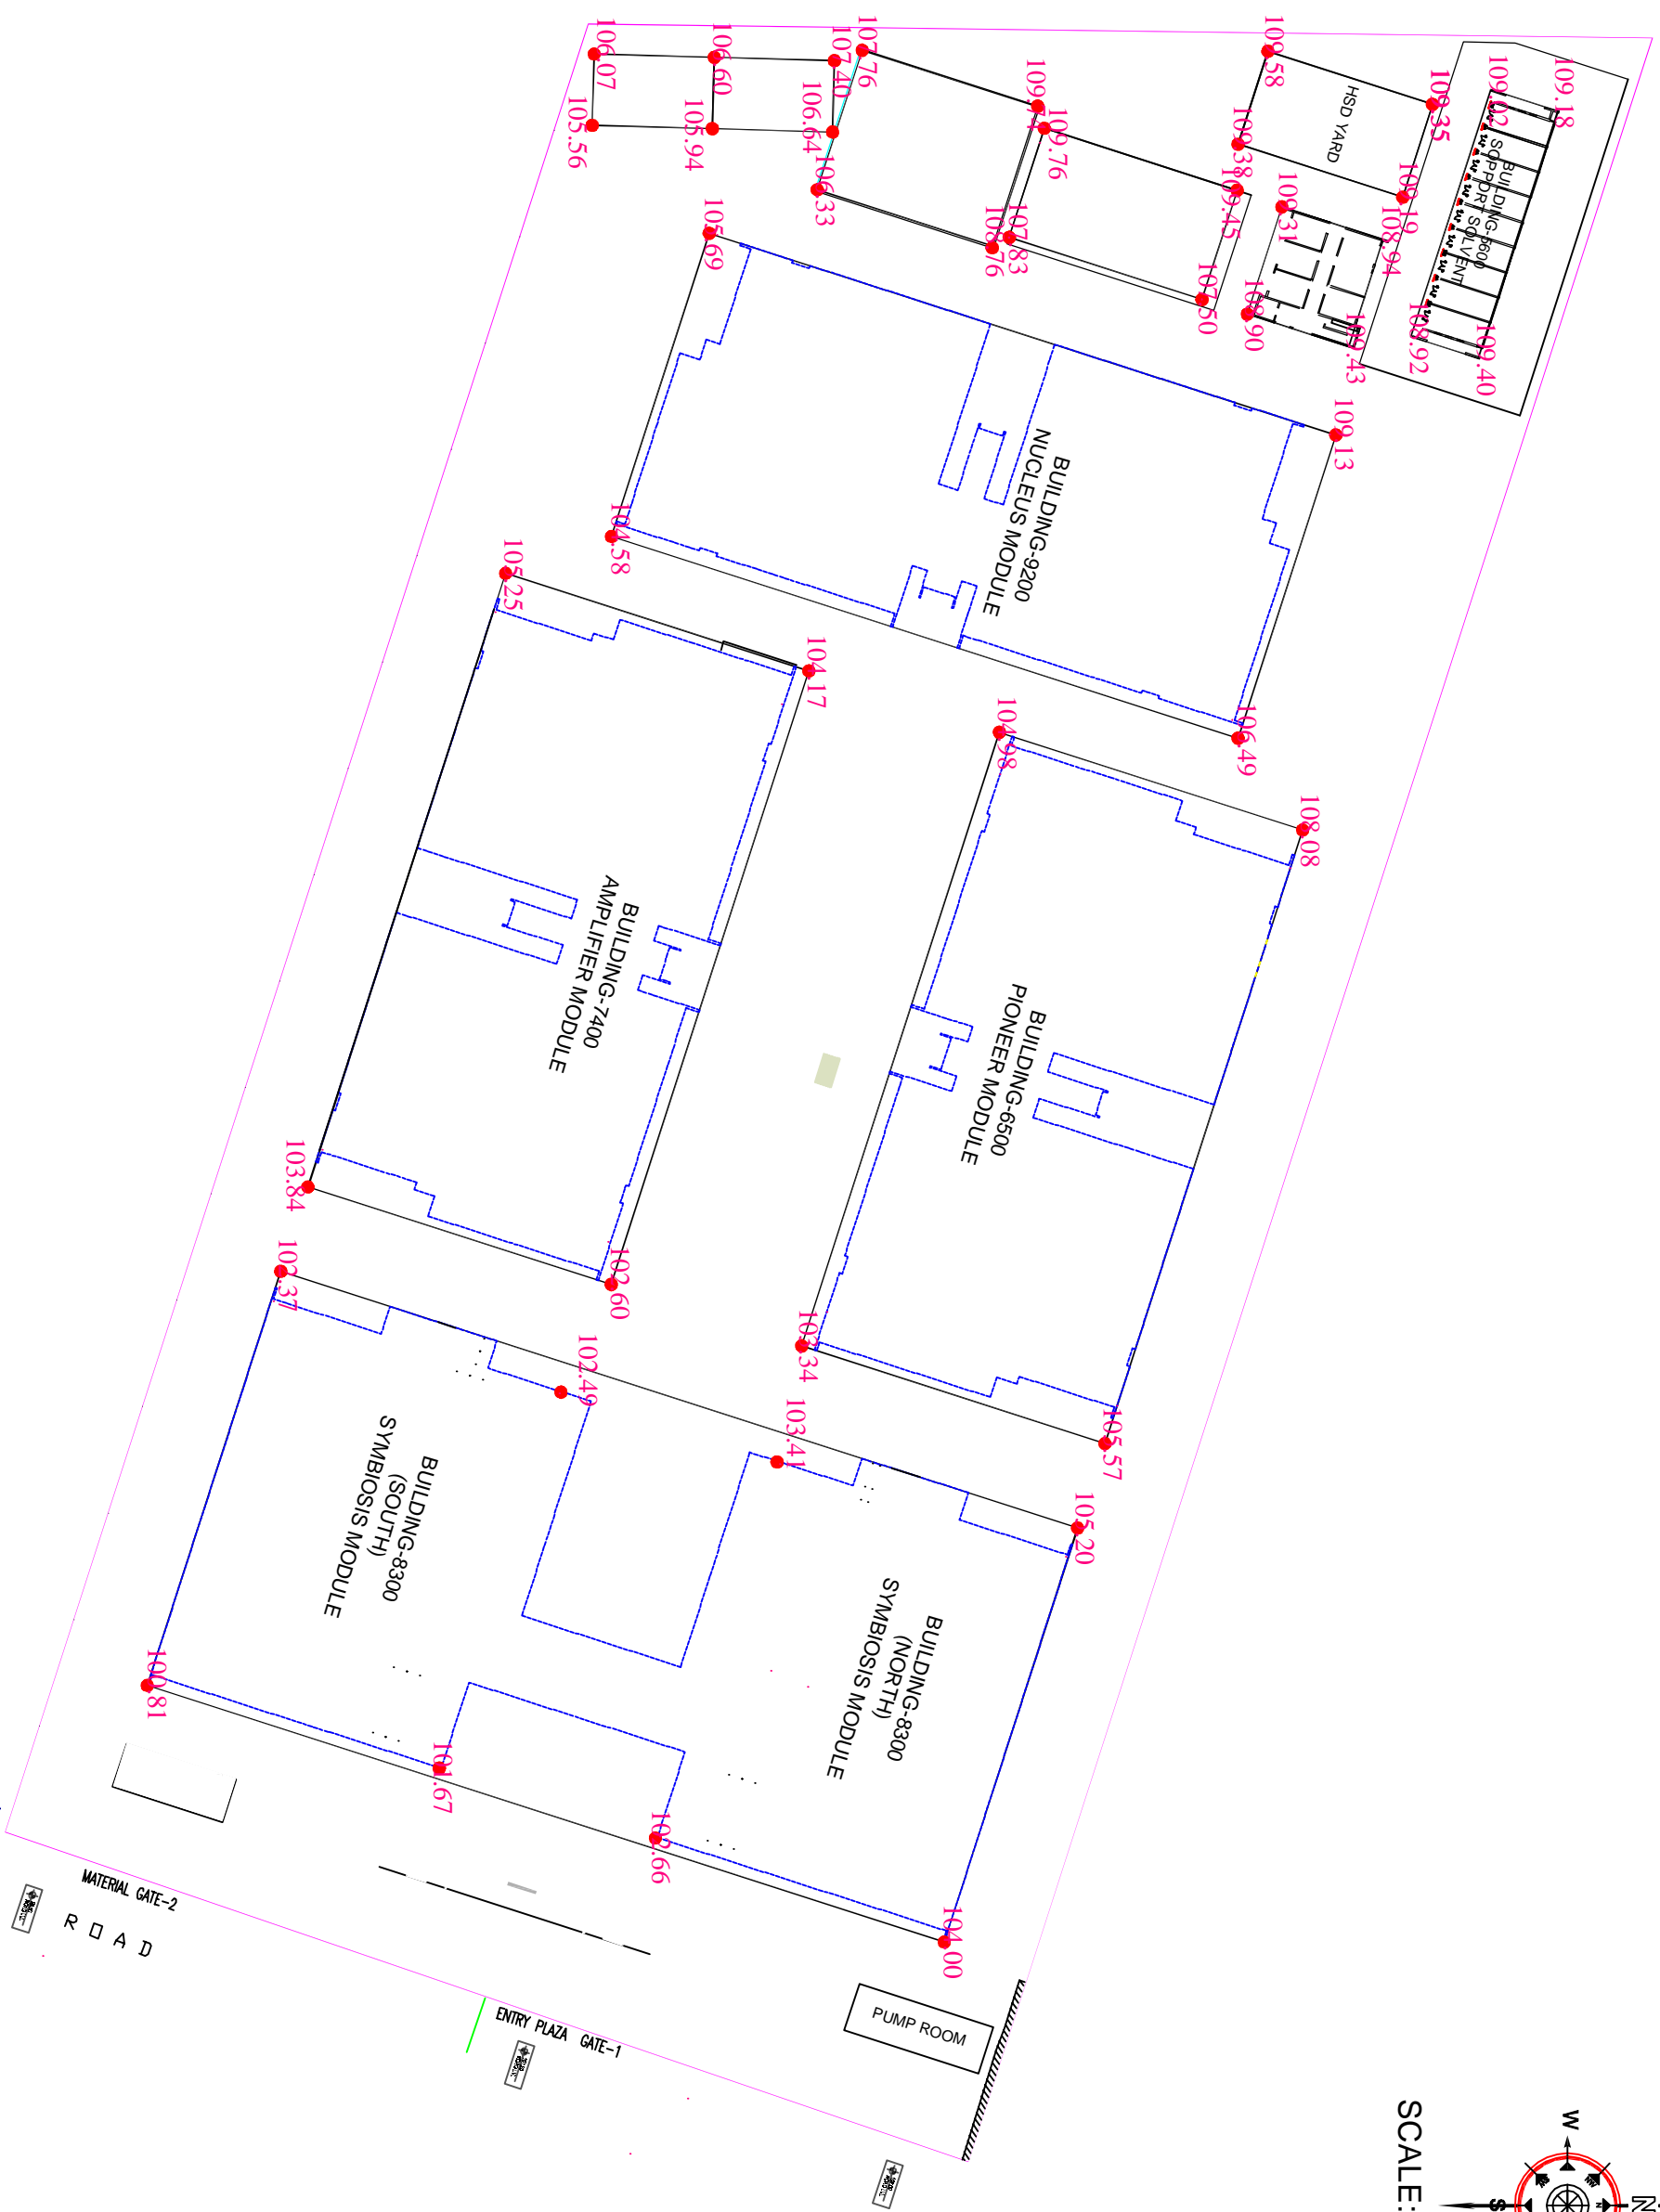

SCALE: 1:1000