


PROPOSED NAME BOARD
AS / DESIGN,
FOR DETAILS
REF. DWG .NO 244

PROPOSED PERGOLA
AS / DESIGN,
FOR DETAILS
REF DWG. NO'S
245,246,247

PROPOSED
LAWN

PROPOSED
SCREEN WALL IN
POLISHED GRANITE
REF DWG. NO'S
240,241,242,243


PROPOSED
TOILET BLOCK
REF DWG. NO.S
236,237,238,239

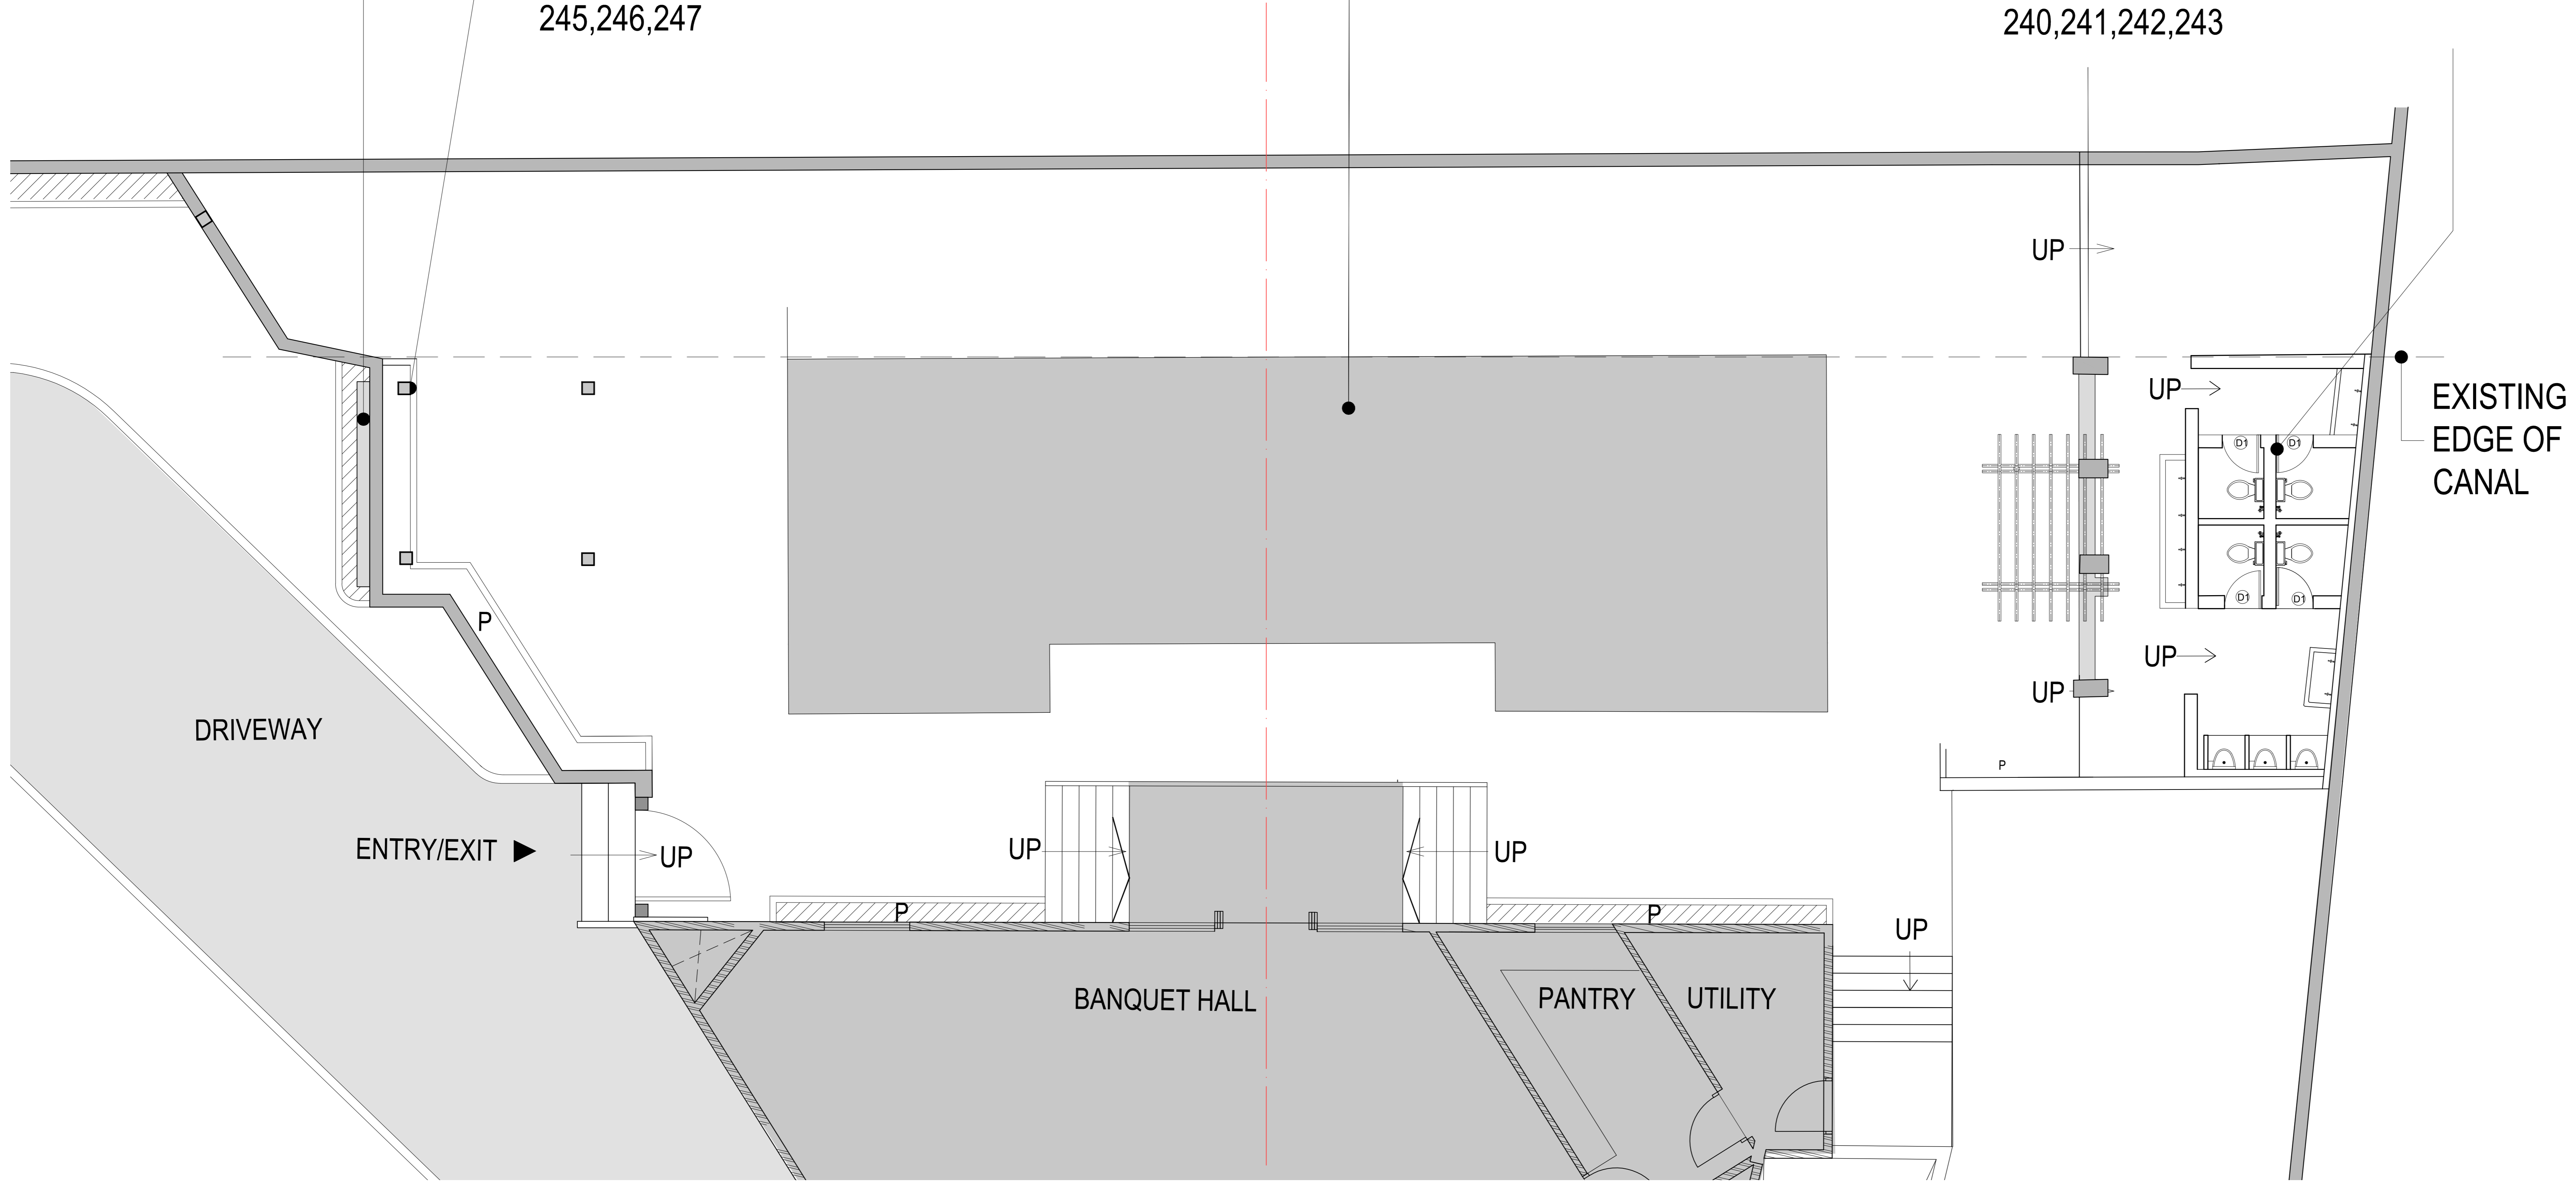

PLAN

- NOTES:
- 1.THIS DRAWING IS THE PROPERTY OF THE ARCHITECTS AND SHALL NOT BE COPIED WITHOUT PRIOR PERMISSION.
 - 2.DISCREPANCIES FOUND IN THE DRAWING SHALL BE BROUGHT TO THE ARCHITECT'S NOTICE IMMEDIATELY.
 - 3.DRAWINGS SHALL BE READ AND SHOULD NOT BE SCALED.
 - 4.ALL DIMENSIONS ARE IN MILLIMETERS UNLESS MENTIONED.
 - 5.THIS DRAWING SHALL BE READ WITH OTHER RELEVANT DRAWINGS SUCH AS STRUCTURAL,MEP,ETC.

KEY PLAN:

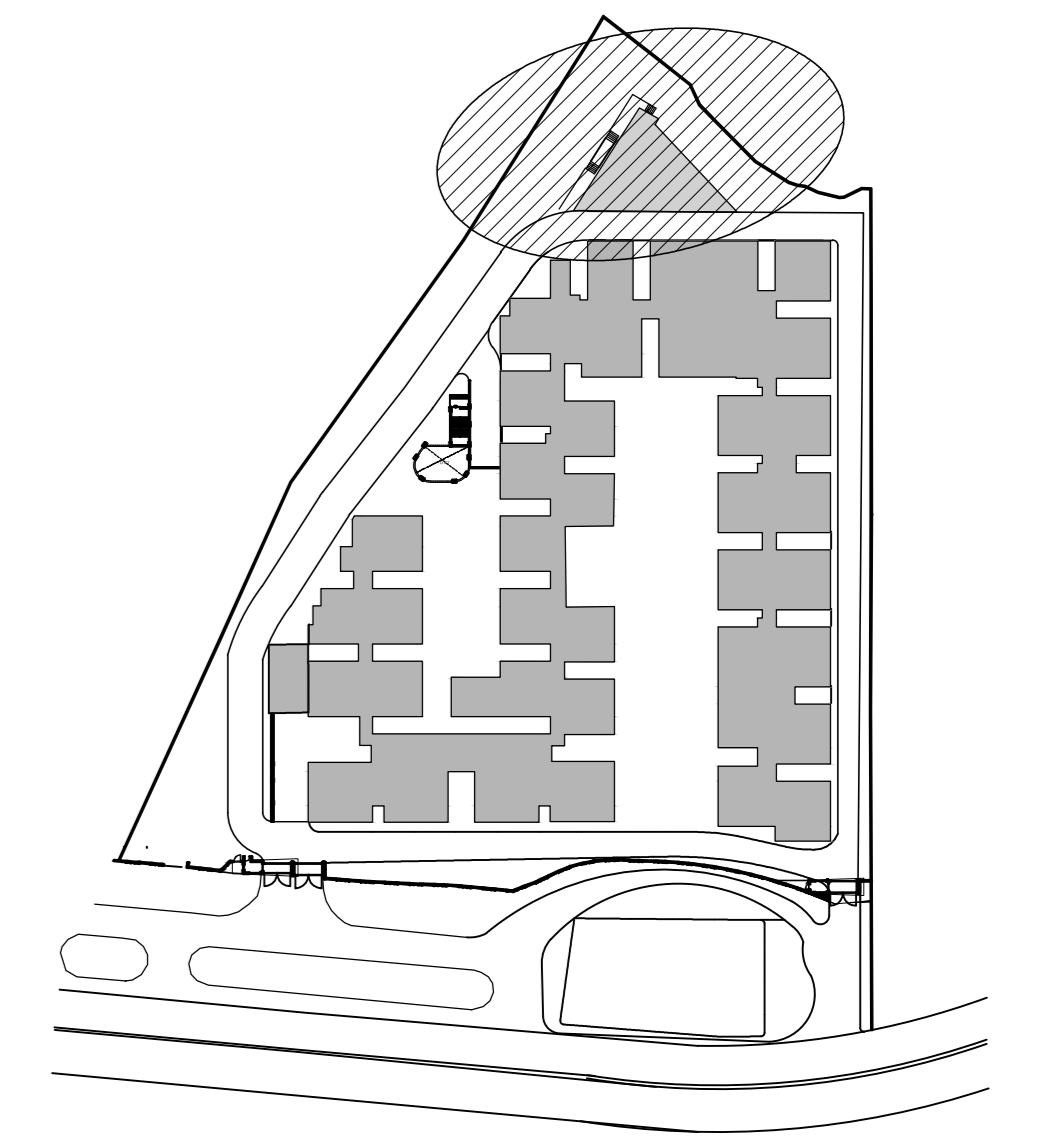

4			
3			
2			
1			
Rev. No.	Description of Revision	Date	By

PROJECT:

MAY FLOWER GRANDE
HYDERABAD

ARCHITECTS:

NARSIMHAM
ASSOCIATES
22 , Lepakshi Colony,
West Maredpally , Secunderabad - 500026

TITLE:

CLUB AREA
GENERAL DESCRIPTION

North 	Date 25.10.18	Scale NTS
	Dealt V.S	Sr.Project Architect S.K
Dwg. No. MFG / L/CA -231/R1	Sr.Architect V.N	

M/S: NARSIMHAM ASSOCIATES, HAS THE COPY RIGHTS OF THIS DOCUMENT, AND IT SHOULDNT BE USED BY ANYBODY WITHOUT THE WRITTEN PERMISSION OF THE ARCHITECT.