


PRODUCED BY AN AUTODESK STUDENT VERSION

PRODUCED BY AN AUTODESK STUDENT VERSION

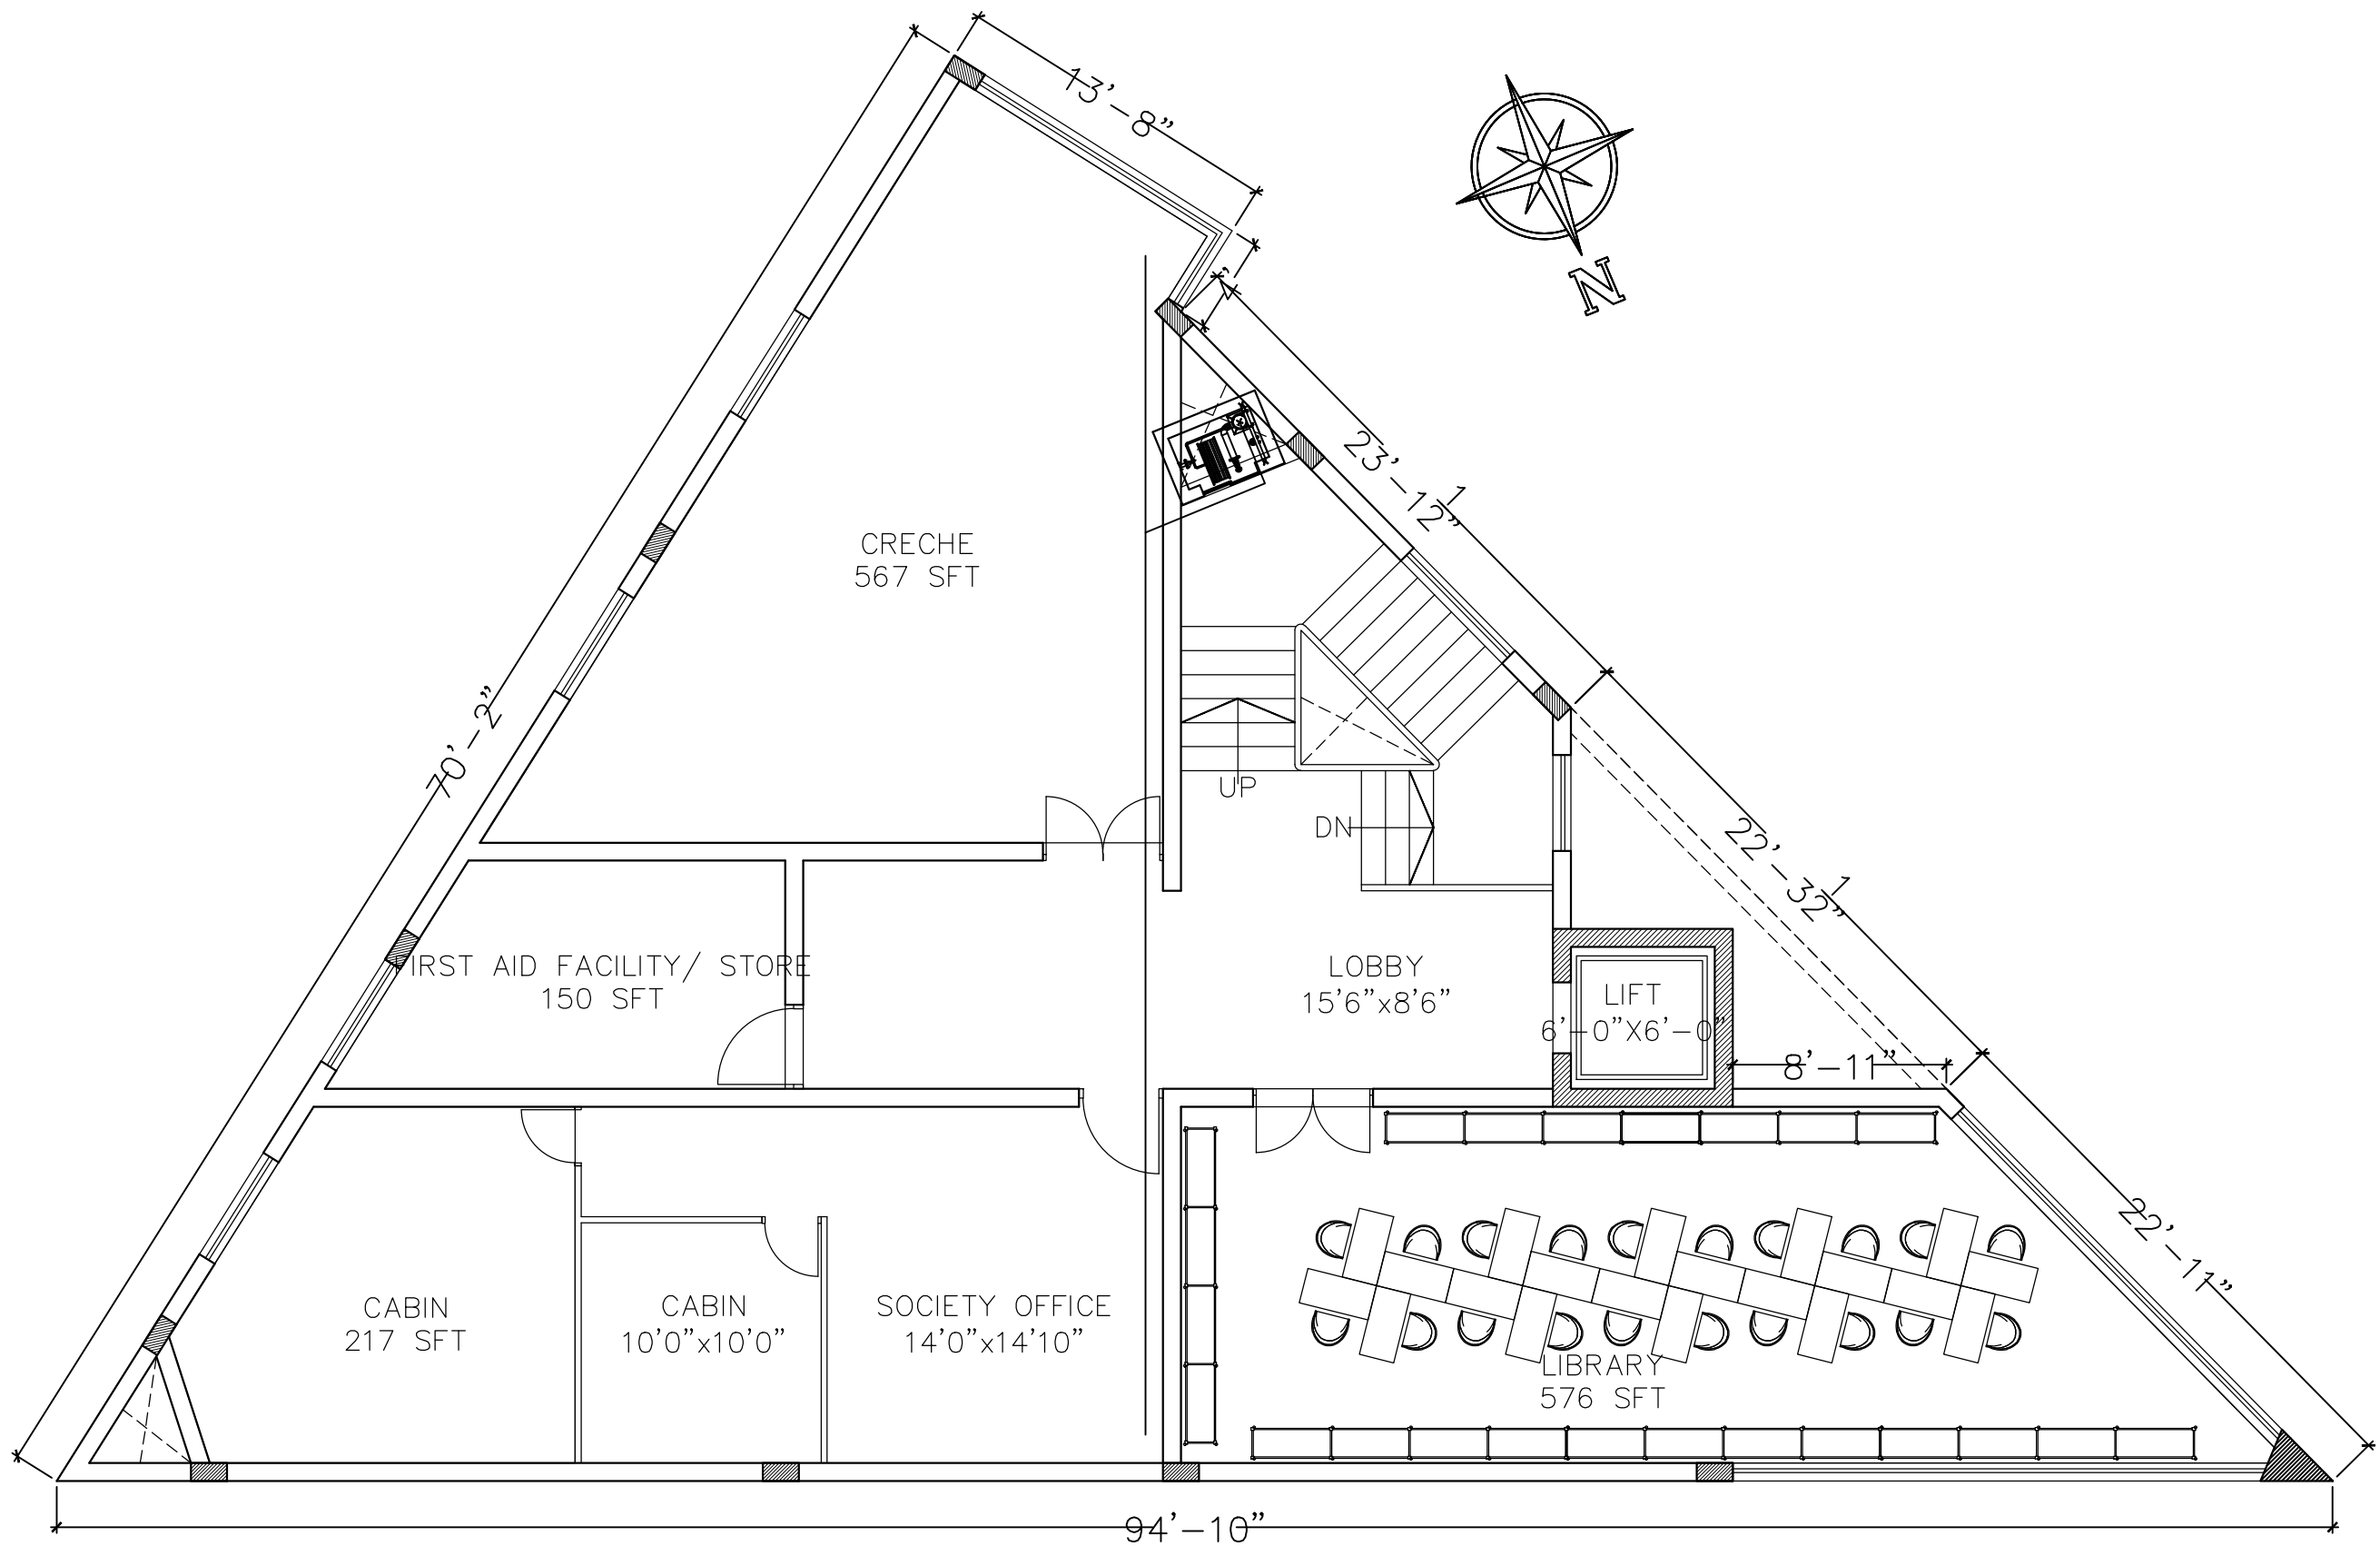

○ THIRD FLOOR PLAN

CLIENT : MODI PROPERTIES & INVESTMENTS PVT LTD.

PROJECT : RESIDENTIAL APARTMENTS AT MALLAPUR - PH2

CONSULTANTS : PRASAD ASSOCIATES SECUNDERABAD.