
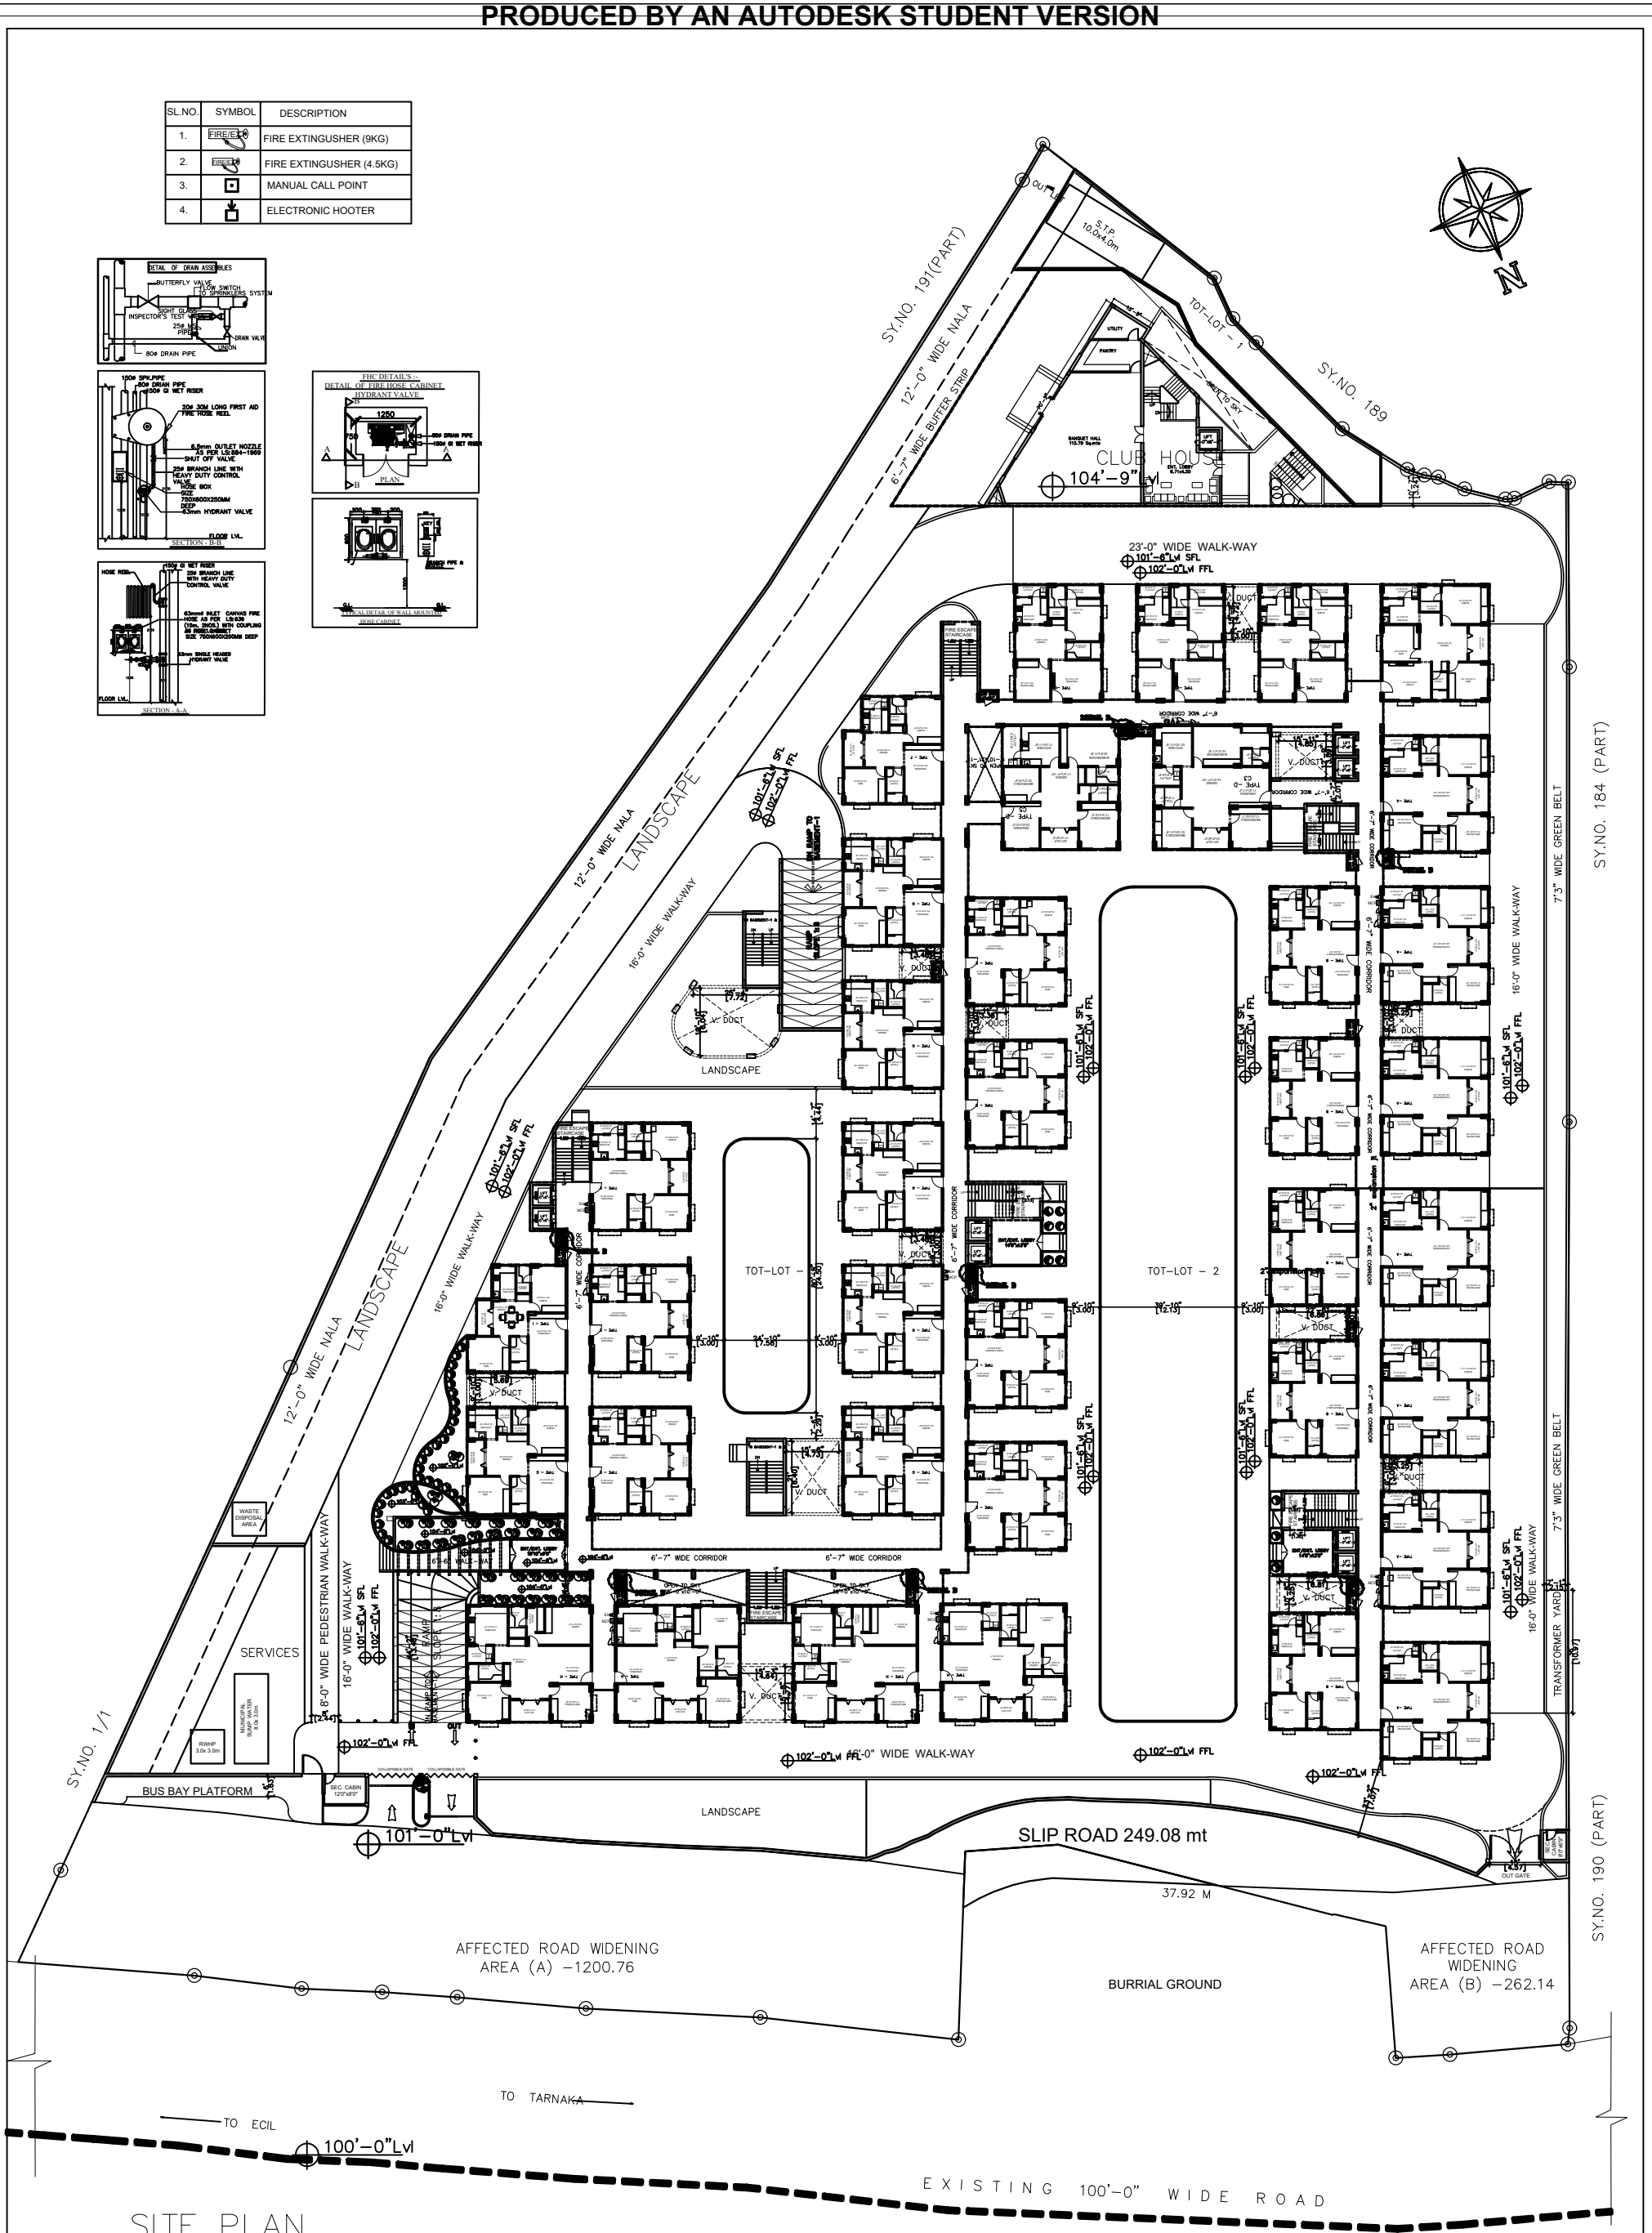
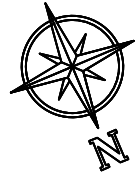
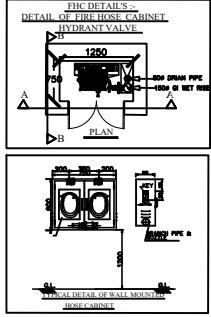
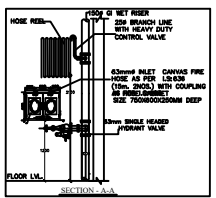
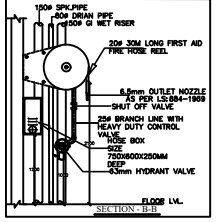


SL.NO.	SYMBOL	DESCRIPTION
1.		FIRE EXTINGUISHER (9KG)
2.		FIRE EXTINGUISHER (4.5KG)
3.		MANUAL CALL POINT
4.		ELECTRONIC HOOTER

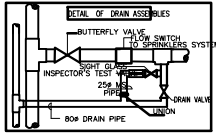

PRODUCED BY AN AUTODESK STUDENT VERSION

PRODUCED BY AN AUTODESK STUDENT VERSION

SITE PLAN

CLIENT :
MODI PROPERTIES & INVESTMENTS
PVT LTD.

PROJECT :
RESIDENTIAL APARTMENTS AT MALLAPUR - PH2

CONSULTANTS :
PRASAD ASSOCIATES
SECUNDERABAD.